
		265967		
H.M. LAND REGISTRY				
ORDNANCE SURVEY PLAN REFERENCE	COUNTY	SHEET	NATIONAL GRID	SECTION
	GREATER LONDON		TQ 2984	O
Scale: 1/1250				opyright 1969

Old Reference LN VII 3 H

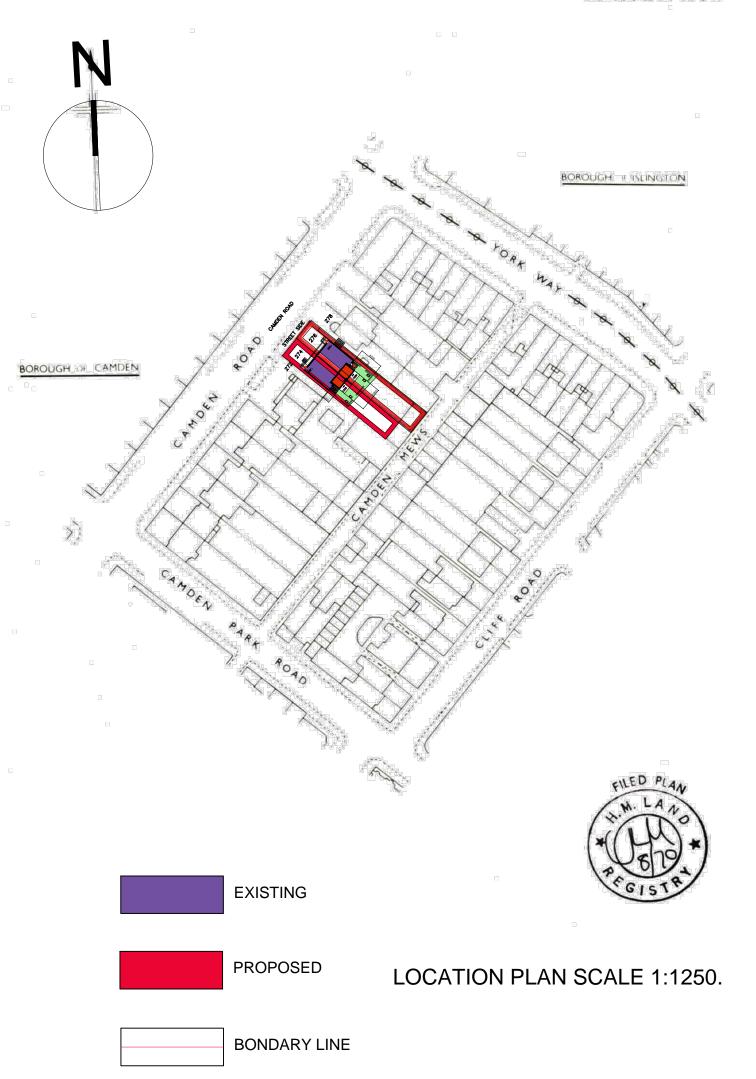

LOCATION PLAN SCALE 1:1250.

274/6-A002 Drawing No: Project: Arch Svetlana Zanina 276 Camden Road NW1 9AB Mob: + 44 (0) 7989697333 E-mail: svetlazana@yahoo.co.uk Date: 08/07/14 REV. Drawing Title: 274-276 CAMDEN ROAD NW1 9AB Scale: 1:1250A3 Cient: Drawn by: LOCATION PLAN SCALE 1:1250. SZ O'NEILL INVESTMENTS LIMITED