



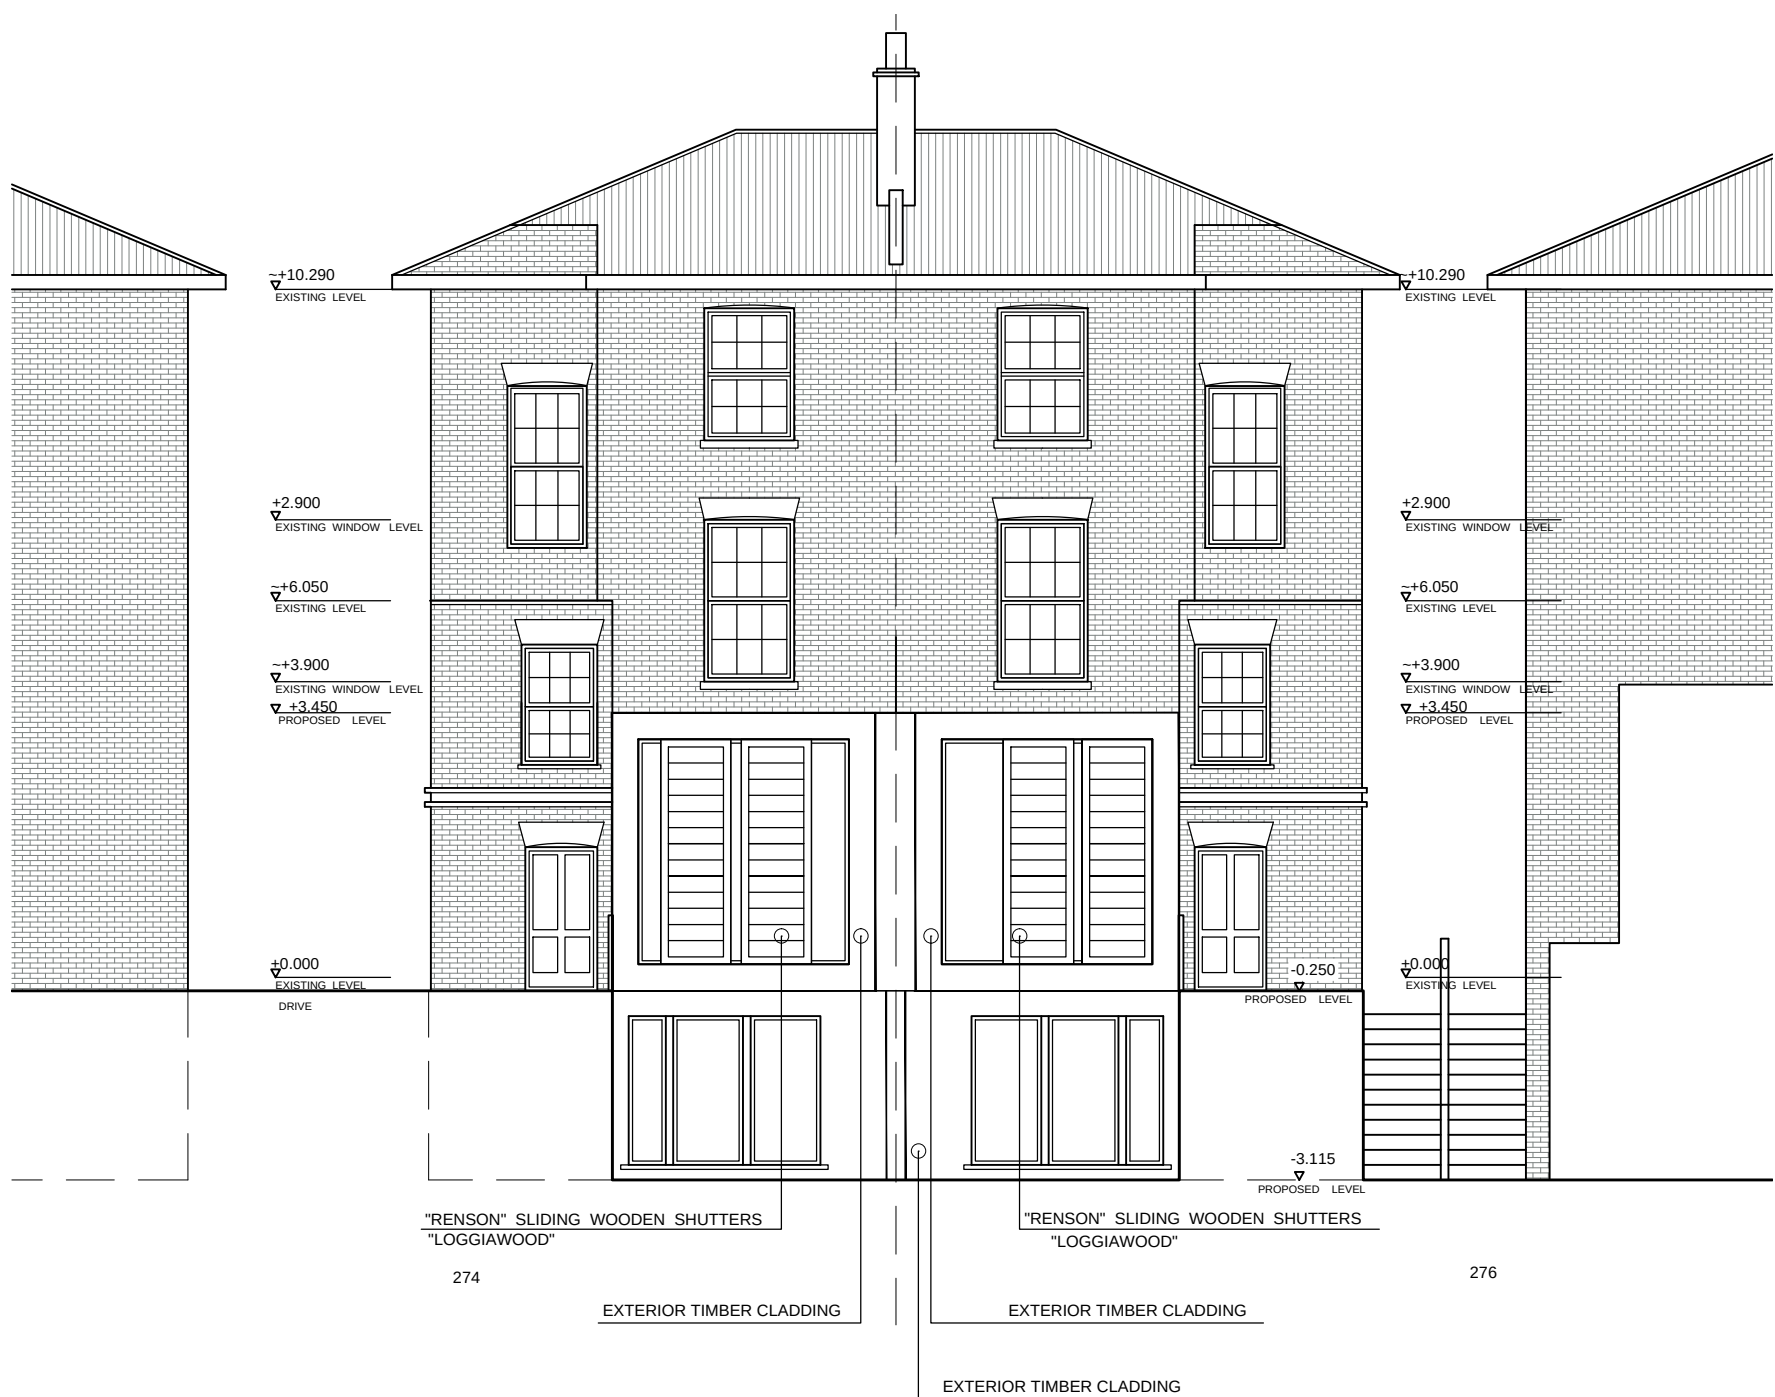

PROPOSED ELEVATION C

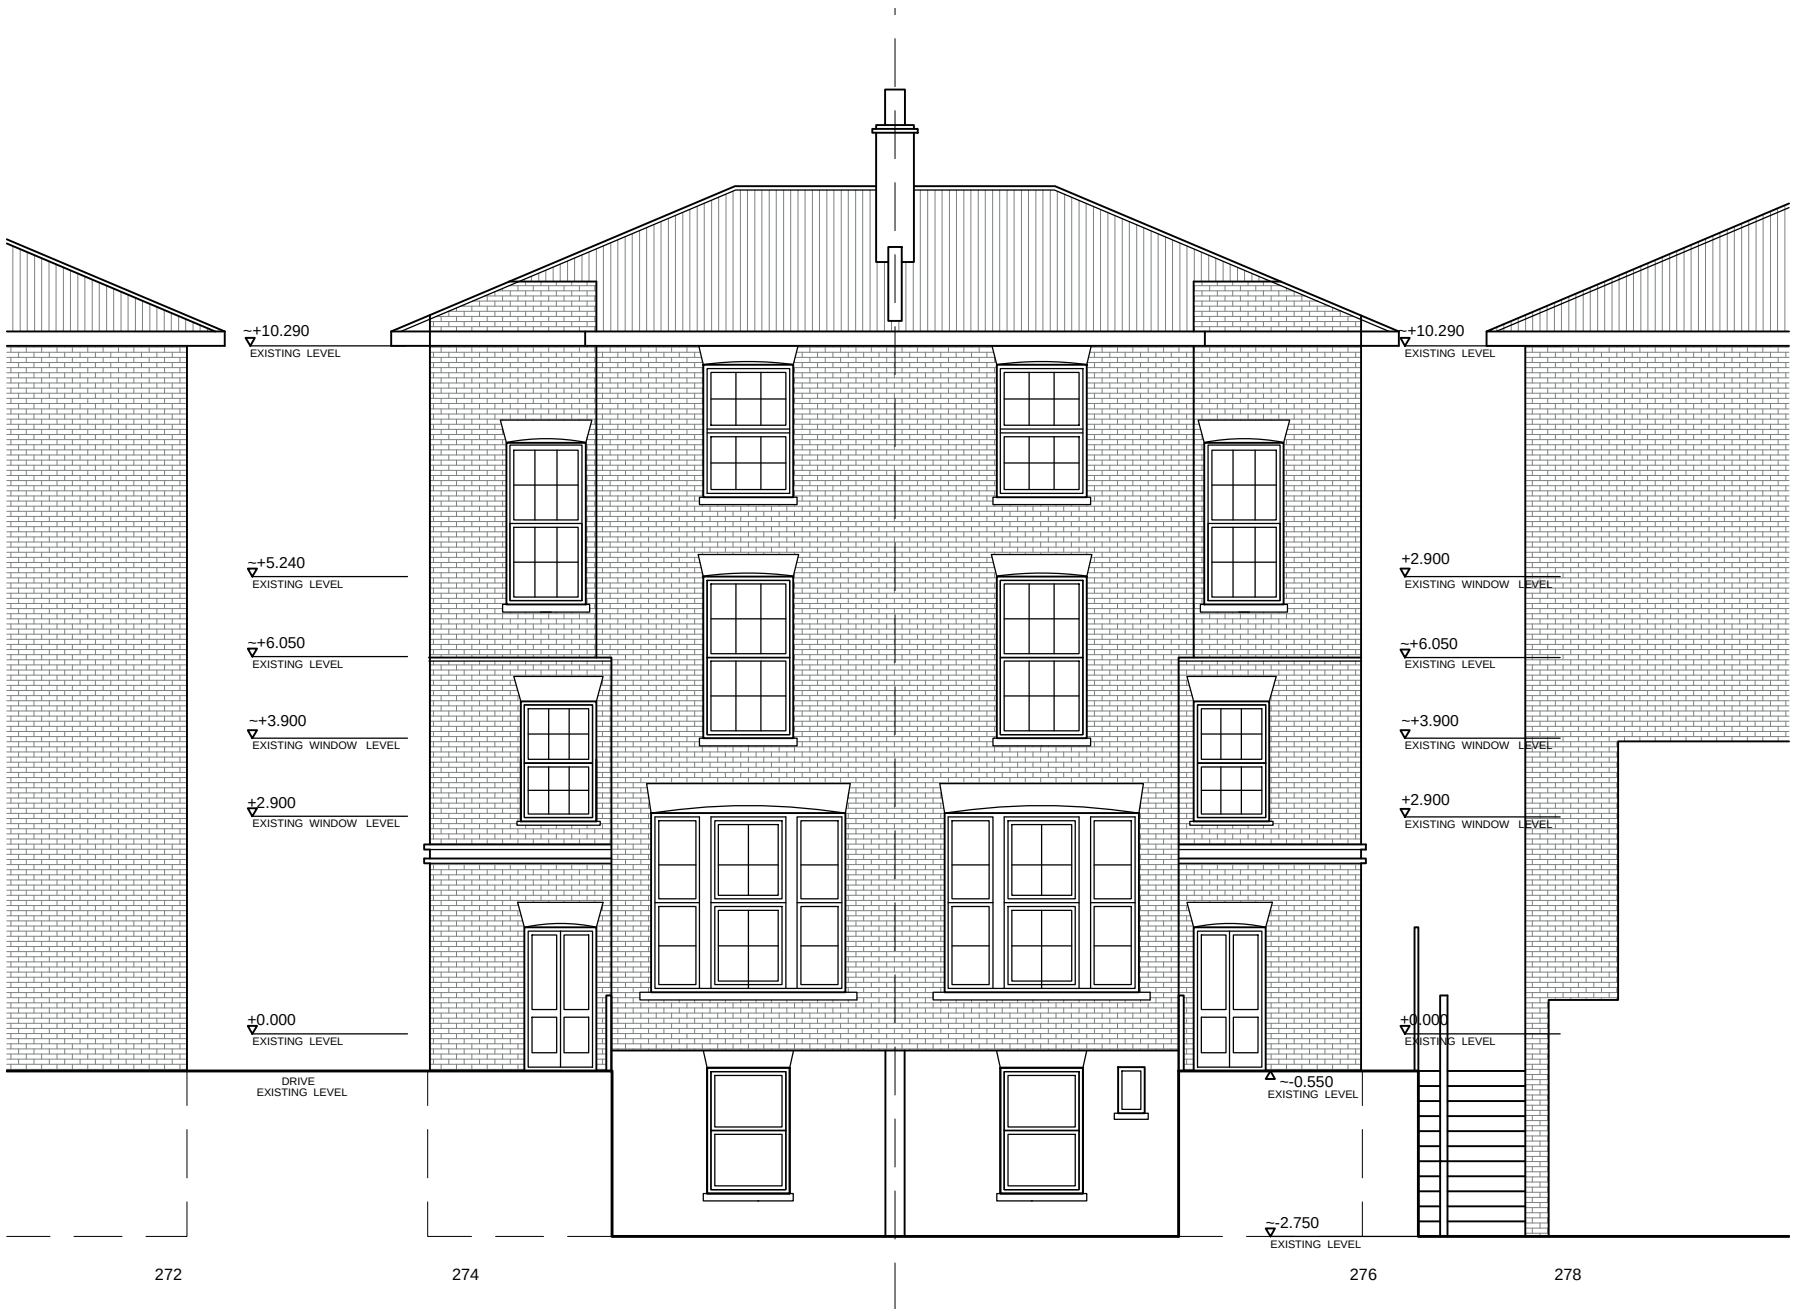

EXISTING ELEVATION C

REV.	Date: 08/07/14 Scale: 1:100/A3 Drawn by: SZ	Drawing No: 274/6-A007 Drawing Title: PROPOSED ELEVATION C EXISTING ELEVATION C	Project: 274-276 CAMDEN ROAD NW1 9AB Client: O'NEILL INVESTMENTS LIMITED	Arch Svetlana Zanina 276 Camden Road NW1 9AB Mob: + 44 (0) 7989697333 E-mail: svetlazana@yahoo.co.uk
------	---	---	---	---