


- NOTES:**
- DO NOT SCALE FROM THIS DRAWING. USE FIGURED DIMENSIONS ONLY. CONTRACTOR TO CHECK DIMENSIONS ON SITE PRIOR TO CONSTRUCTIONS AND NOTIFY ARCHITECT OF ANY DISCREPANCY.
 - THIS DRAWING TO BE READ IN CONJUNCTION WITH ALL OTHER RELEVANT CONTRACT DRAWINGS, SPECIFICATIONS, AND SCHEDULES.

No.	ISSUE/REVISIONS	DATE
PL01	ISSUED FOR PLANNING CONDITION DISCHARGE	05.08.14

ST CHAD'S STREET

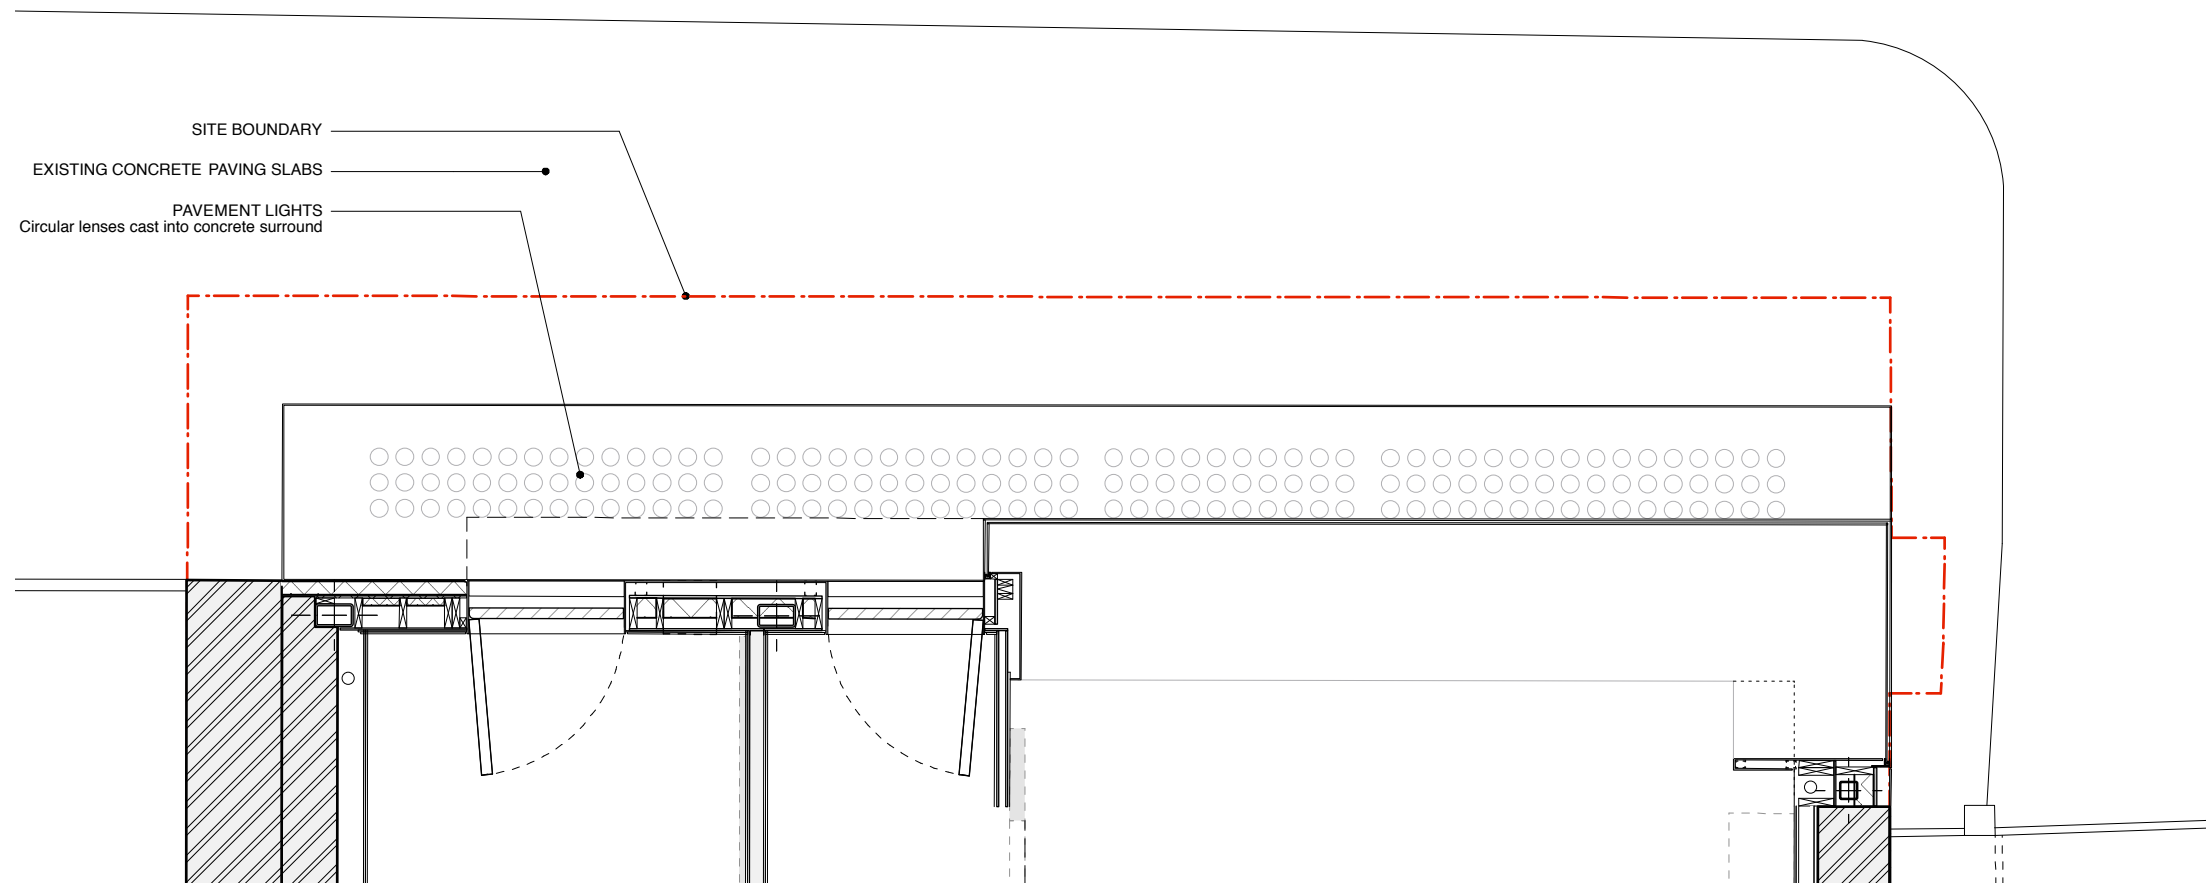

DRAWING: **PAVEMENT LIGHTS PLAN**

CLIENT: **ELEVENTH CHURCH OF CHRIST, SCIENTIST, LONDON**

PROJECT: **11 ST. CHAD'S STREET LONDON, WC1H 8BG**

STATUS: **PLANNING**

SCALE AT A1: DRAWN: **JPM**

SCALE AT A3: **1:50** CHECKED: **NM**

DRAWING NO: **290.31.051_PL** REVISION: **PL.01**