


- NOTES:**
- DO NOT SCALE FROM THIS DRAWING. USE FIGURED DIMENSIONS ONLY. CONTRACTOR TO CHECK DIMENSIONS ON SITE PRIOR TO CONSTRUCTIONS AND NOTIFY ARCHITECT OF ANY DISCREPANCY.
 - THIS DRAWING TO BE READ IN CONJUNCTION WITH ALL OTHER RELEVANT CONTRACT DRAWINGS, SPECIFICATIONS, AND SCHEDULES.

No.	ISSUE/REVISIONS	DATE
PL.01	ISSUED FOR PLANNING CONDITION DISCHARGE	05.08.14

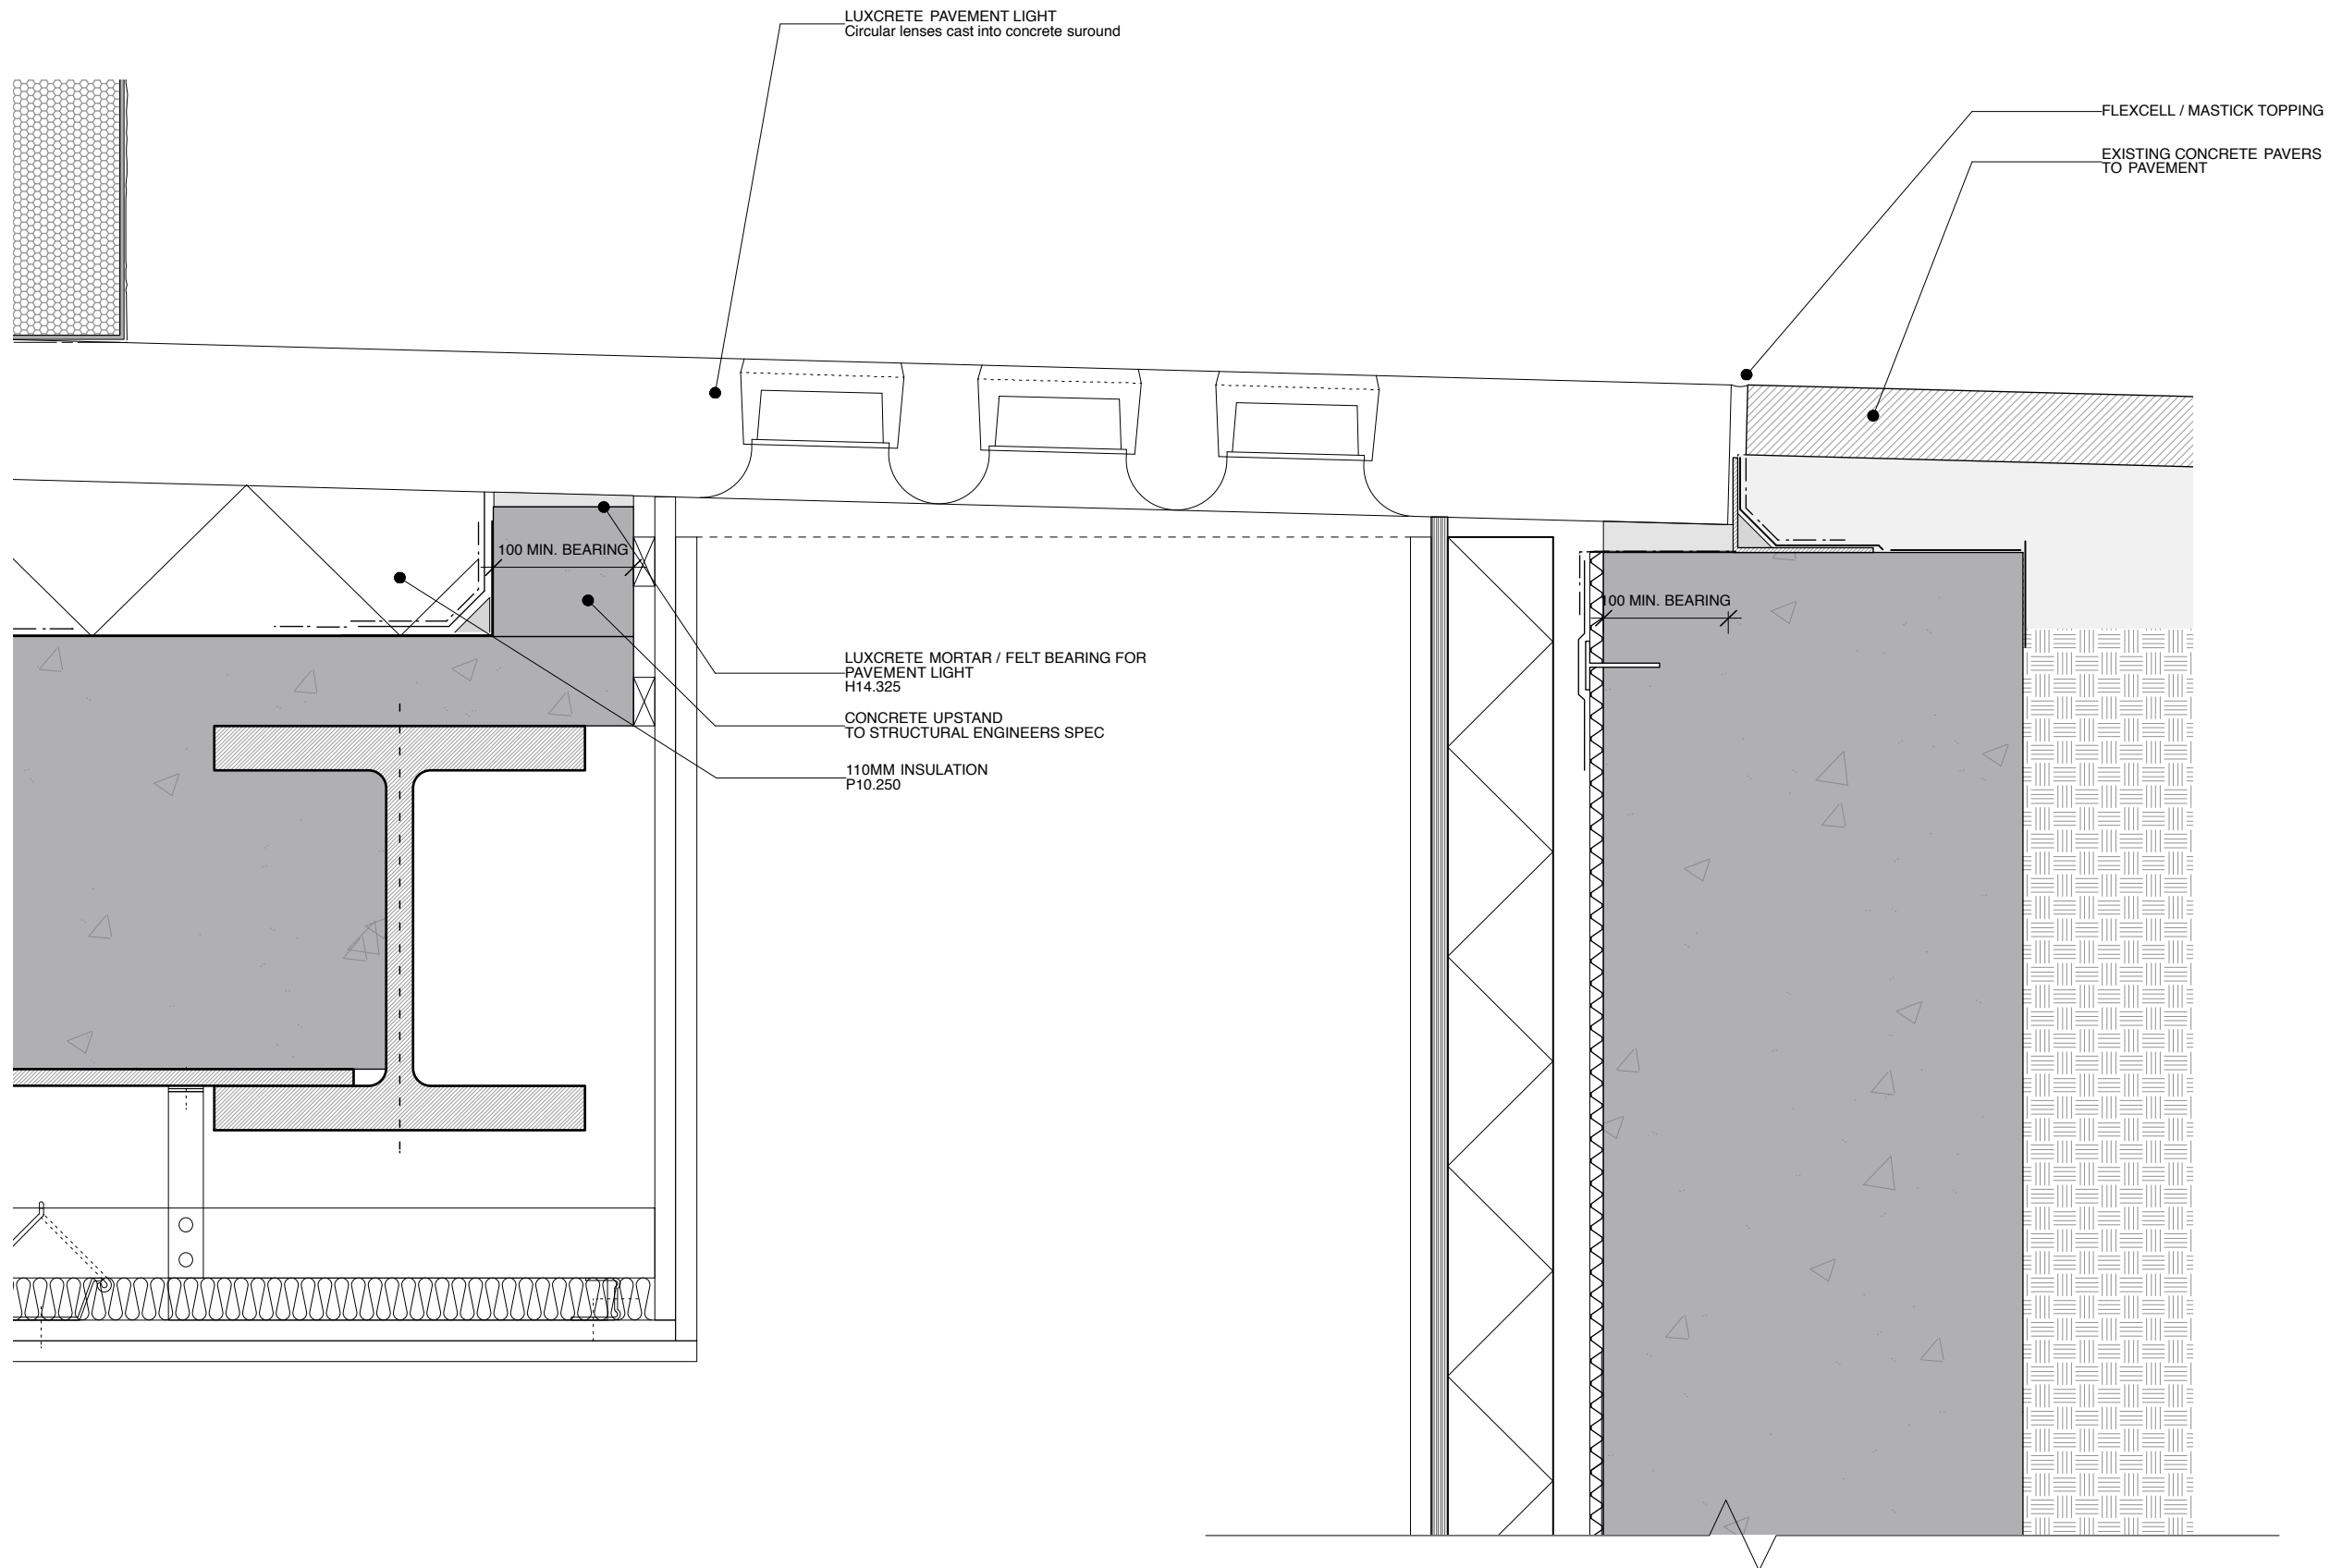

LUXCRETE PAVEMENT LIGHT
Circular lenses cast into concrete surround

FLEXCELL / MASTICK TOPPING

EXISTING CONCRETE PAVERS
TO PAVEMENT

100 MIN. BEARING

LUXCRETE MORTAR / FELT BEARING FOR
PAVEMENT LIGHT
H14.325

CONCRETE UPSTAND
TO STRUCTURAL ENGINEERS SPEC

110MM INSULATION
P10.250

100 MIN. BEARING

DRAWING: **PAVEMENT LIGHT SECTION**

CLIENT: ELEVENTH CHURCH OF CHRIST, SCIENTIST, LONDON
PROJECT: 11 ST. CHAD'S STREET LONDON, WC1H 8BG

STATUS: **PLANNING**
SCALE AT A1: - DRAWN: JPM
SCALE AT A3: 1:5 CHECKED: NM

DRAWING NO: **290.31.011_PL** REVISION: **PL01**

McDowell+Benedetti
34-35 Hatton Garden, London EC1N 8DX t. 020 3475 7500
email@McDowellBenedetti.com f. 020 3475 7501