



CLIENT  
EPPONNEE RAE LTD


- TREVOR LAHFF ARCHITECTS
- Do not scale off this drawing, use figured dimensions only. All dimensions and levels to be checked on site. Contractor and/or subcontractor/supplier is obliged to promptly report all errors, discrepancies and omissions to TLA.
  - Issued only for purpose indicated.
  - The drawing is to be read in conjunction with consultants drawings and specifications before proceeding with works. All consultants informed to be referred to ensure compliance with local and statutory building regulations and British/EU standards.
  - This drawing is copyright and sole property of TLA and may not be copied, altered or reproduced in any way or passed to a third party without our written consent.
  - The main contractor should be conversant with the statutory obligations under the CDM regulations.
  - The dimensions shown on this drawing have been based on the measurements provided by an independent survey company.
  - Samples to be provided by main contractor for TLA approval.
  - TLA to approve all drawings and rods prior to construction.

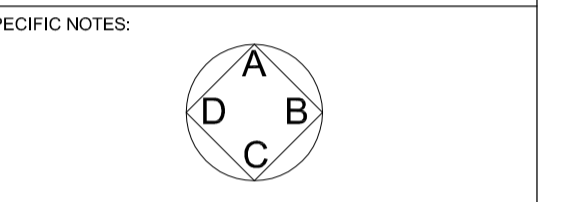



PROPOSED

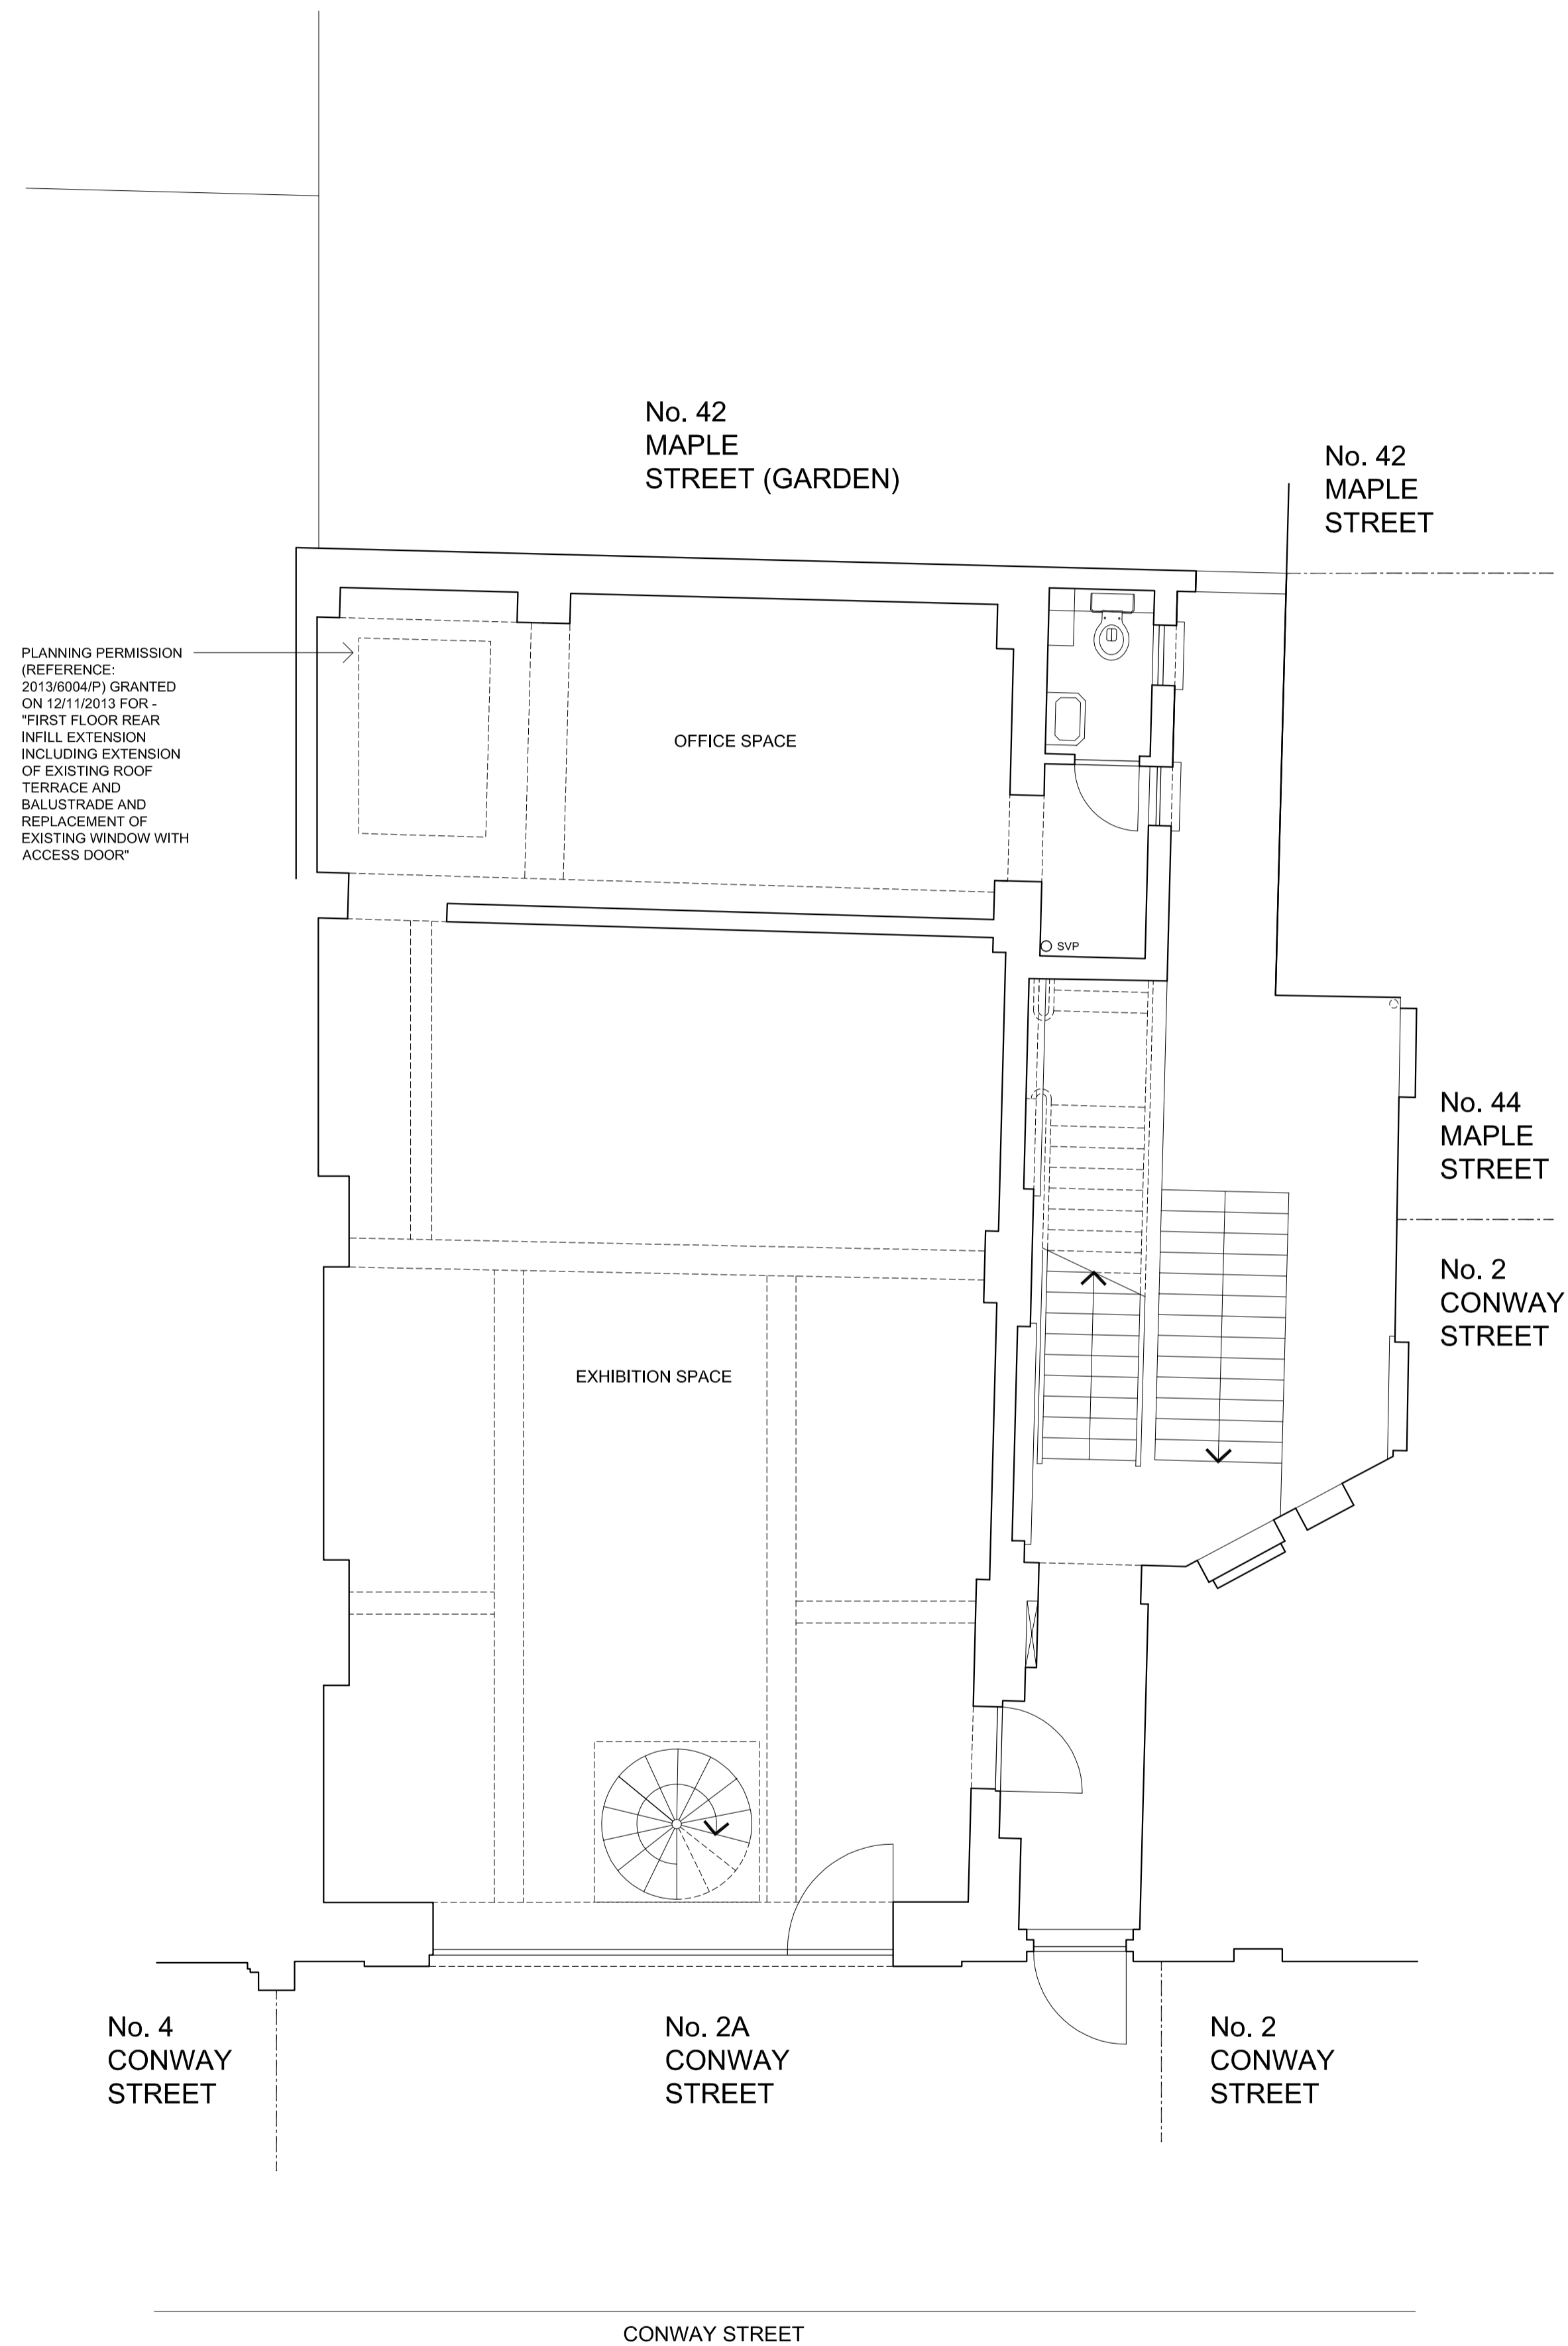

GROUND FLOOR

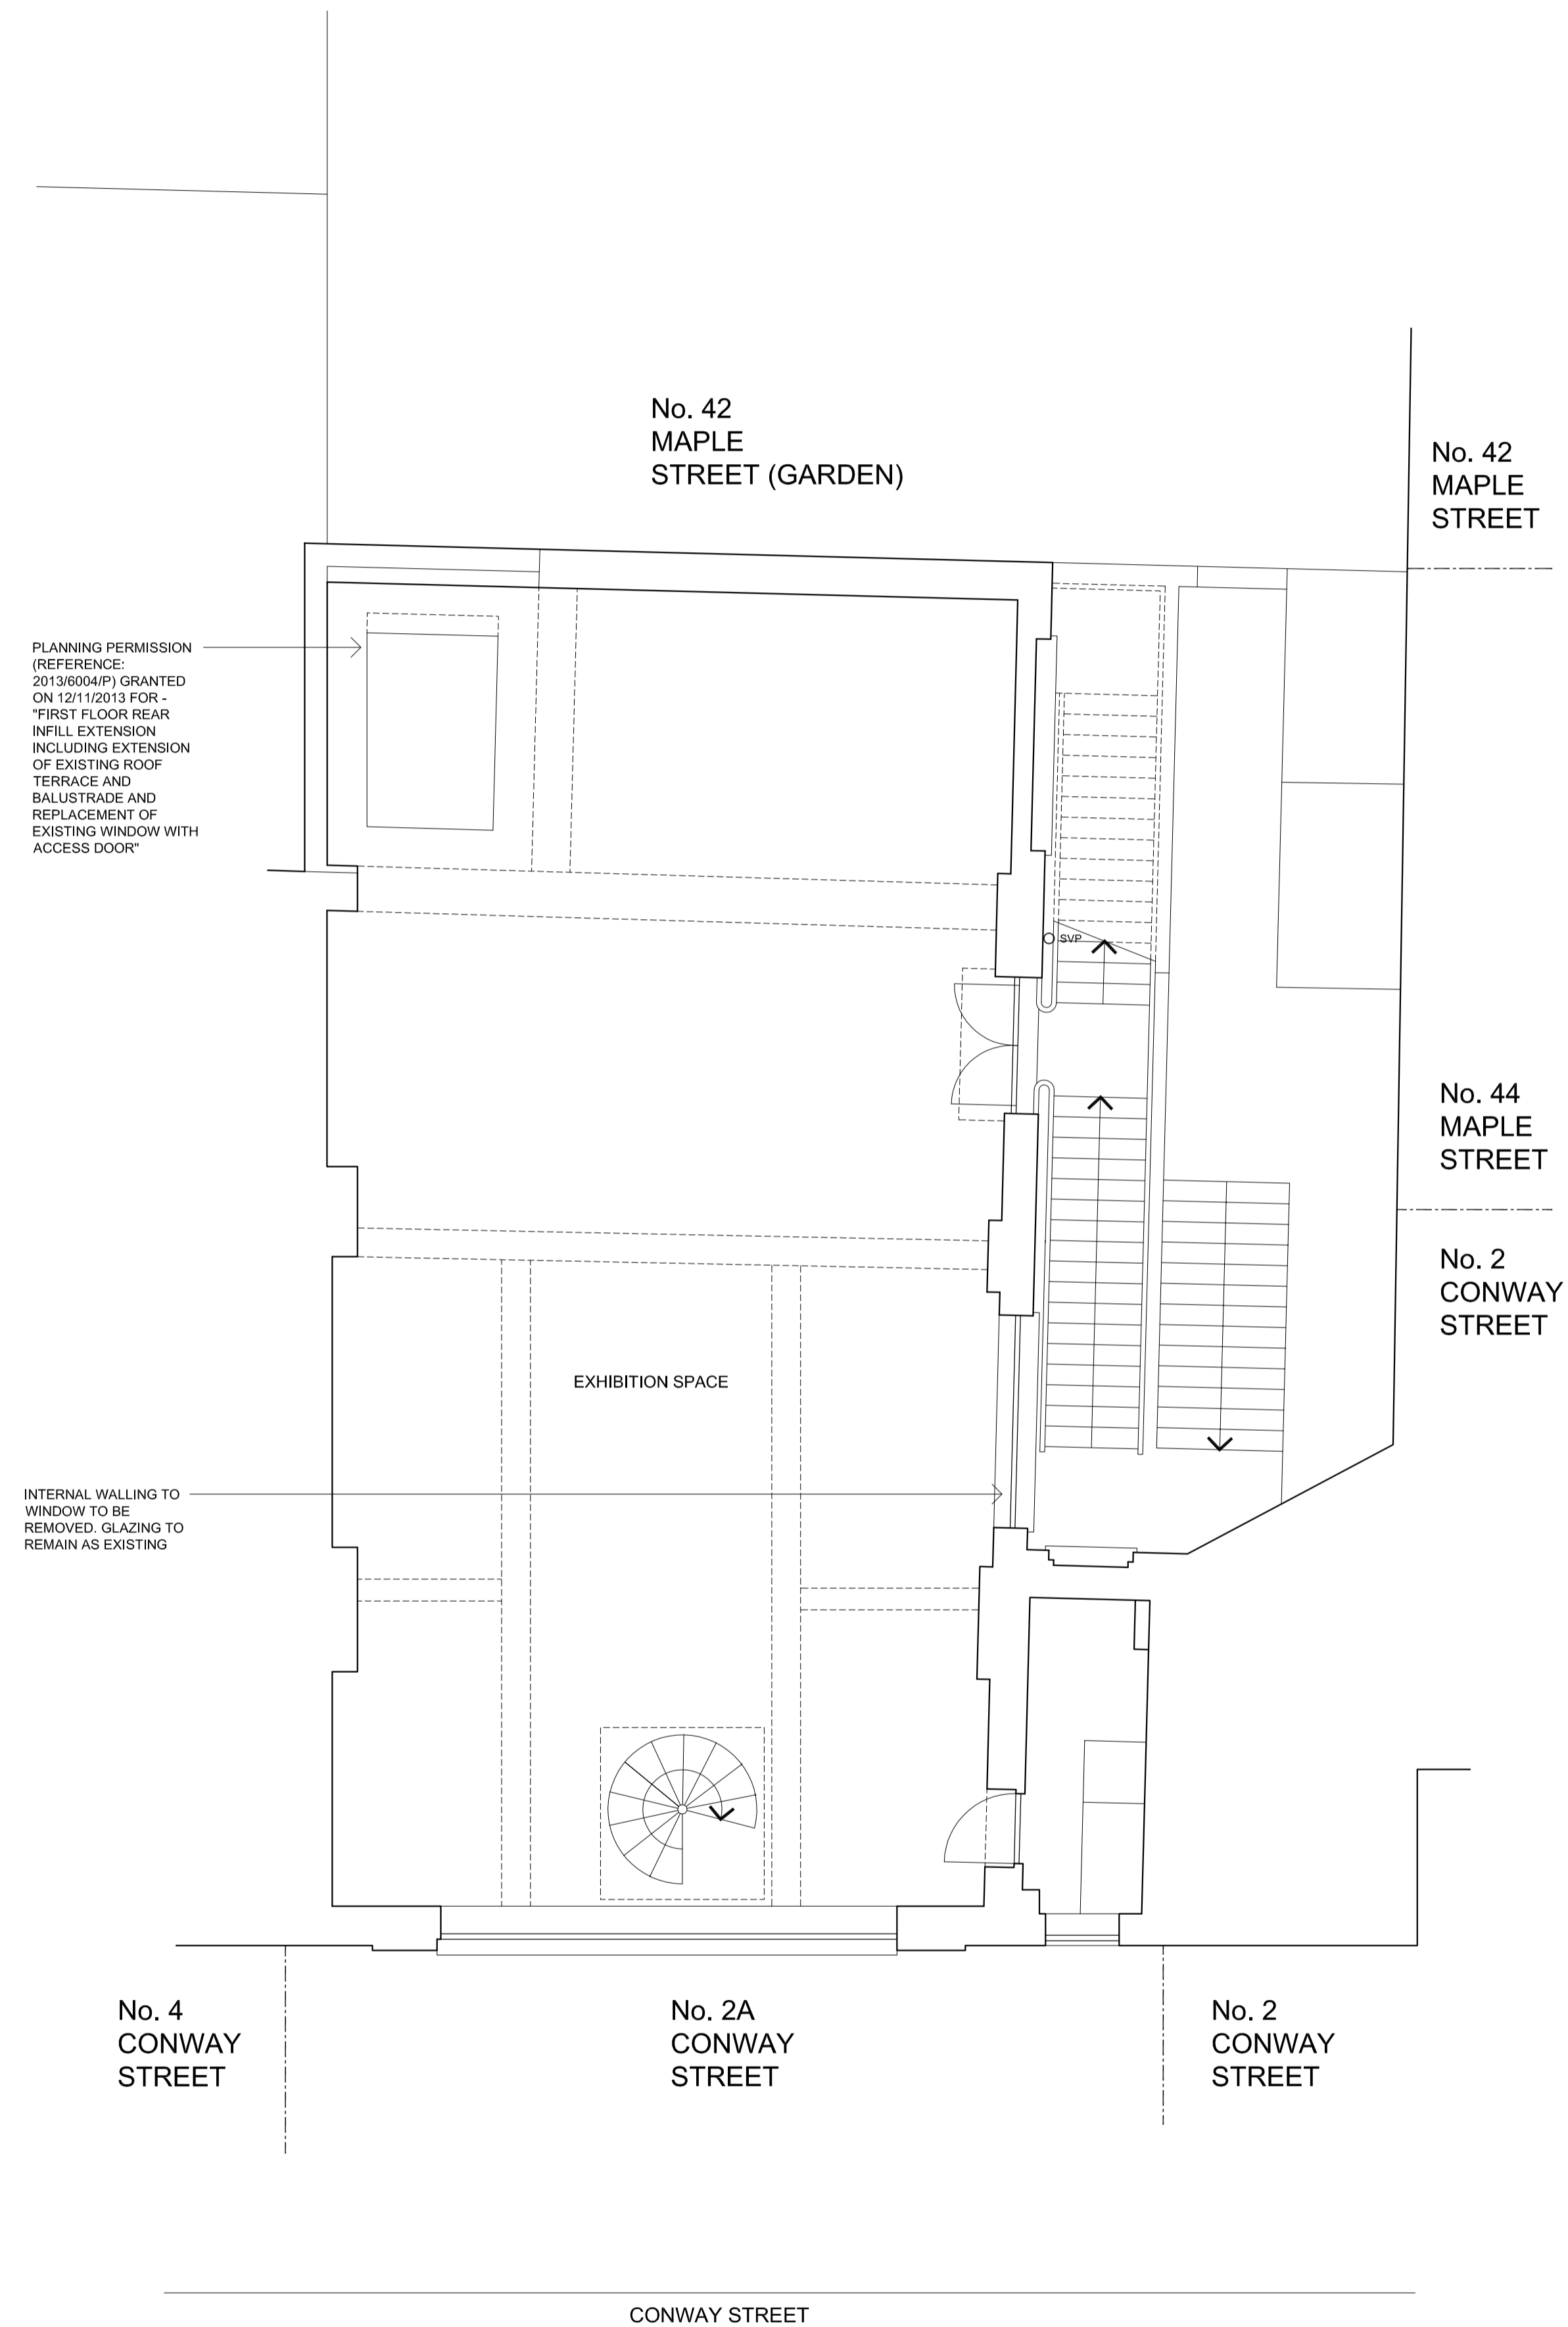

FIRST FLOOR

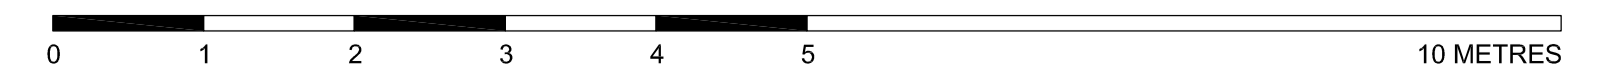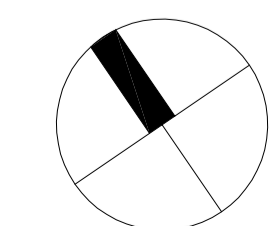

P1	140701	PLANNING ISSUE	CF	CT
----	--------	----------------	----	----

REV	DATE	DESCRIPTION	DWN	CHD

ADDRESS  
2A CONWAY STREET  
LONDON  
W1T 6BA

TITLE  
GROUND & FIRST FLOOR  
PLANS PROPOSED

STATUS	PLANNING	DRAWN BY	CF
--------	----------	----------	----

SCALE	1:50@A1 & 1:100@A3	CHECKED BY	CT
-------	--------------------	------------	----

DATE	JULY 2014	DWG	REV
------	-----------	-----	-----

PROJECT No.	850	(08)	501	P1
-------------	-----	------	-----	----