

Notes

The Contractor is to check all dimensions and conditions on site before commencing. Do not scale from this drawing.


This drawing remains the copyright of POZZONI LLP.

Scale Bars TO BE USED ONLY AS GUIDANCE

1:100	mm	1000	3000	5000
1:200	mm	5000	8000	
1:500	M	5	15	25
1:1250	M	10	30	50
			70	

Note:
Drawing to supersede SK002

Rev	Description	By	Date
Client	PFP Leisure		
Job	305 GRAYS INN ROAD		
Drawing	Proposed GF Plan		
Drg. No.	P3828 - 201	Rev	
Date	09.07.14	Scale	1 : 100 @ A3
3D CoOrd	WL	2D CoOrd	WL
		Approved	RL
Project Status	Feasibility	Tender	Construction
	Design	Contract	As Built

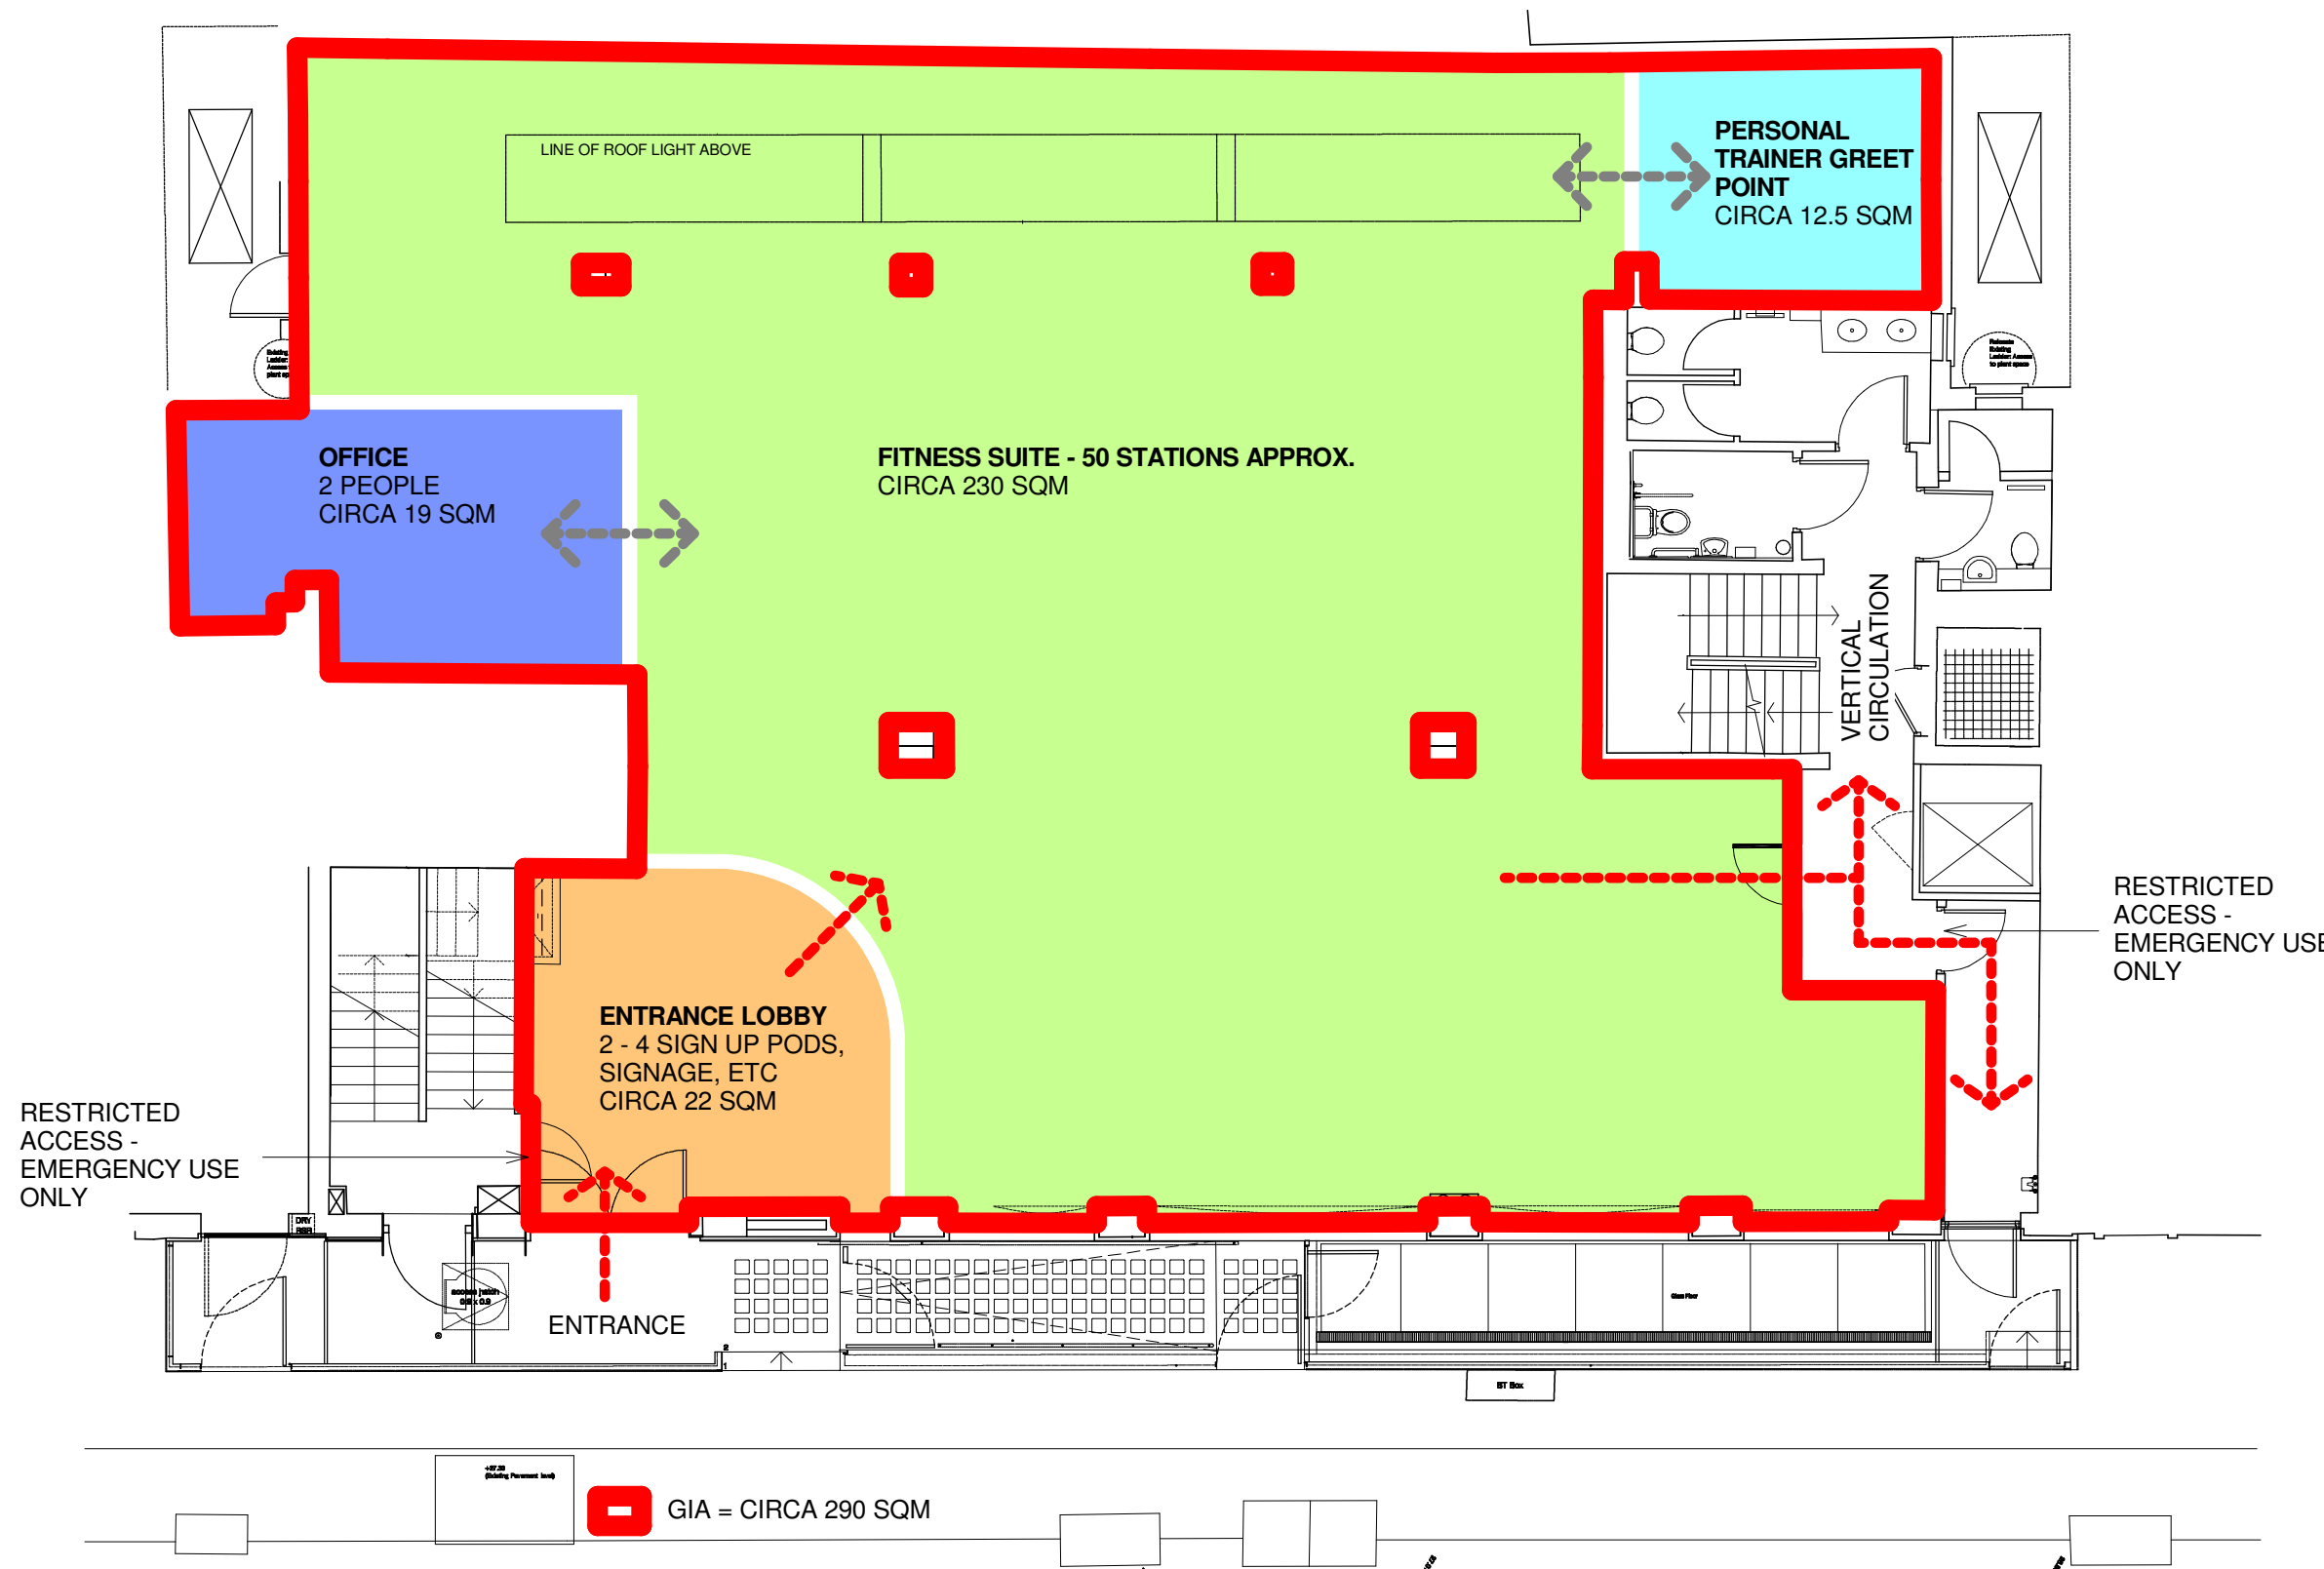

NOTE: LAYOUT TBC FOLLOWING RECEIPT OF MEASURED BUILDING SURVEY

POZZONI

16 Bowling Green Lane
London
EC1R 0BD

2 Woodville Road
Altrincham
WA14 2FH

020 787 0079
architects@pozzoni.co.uk

0161 928 7848
www.pozzoni.co.uk

Drawings and models powered by POZZONI BIM using AutoDesk Revit® Contact us for details