



## 1:1 Final detail

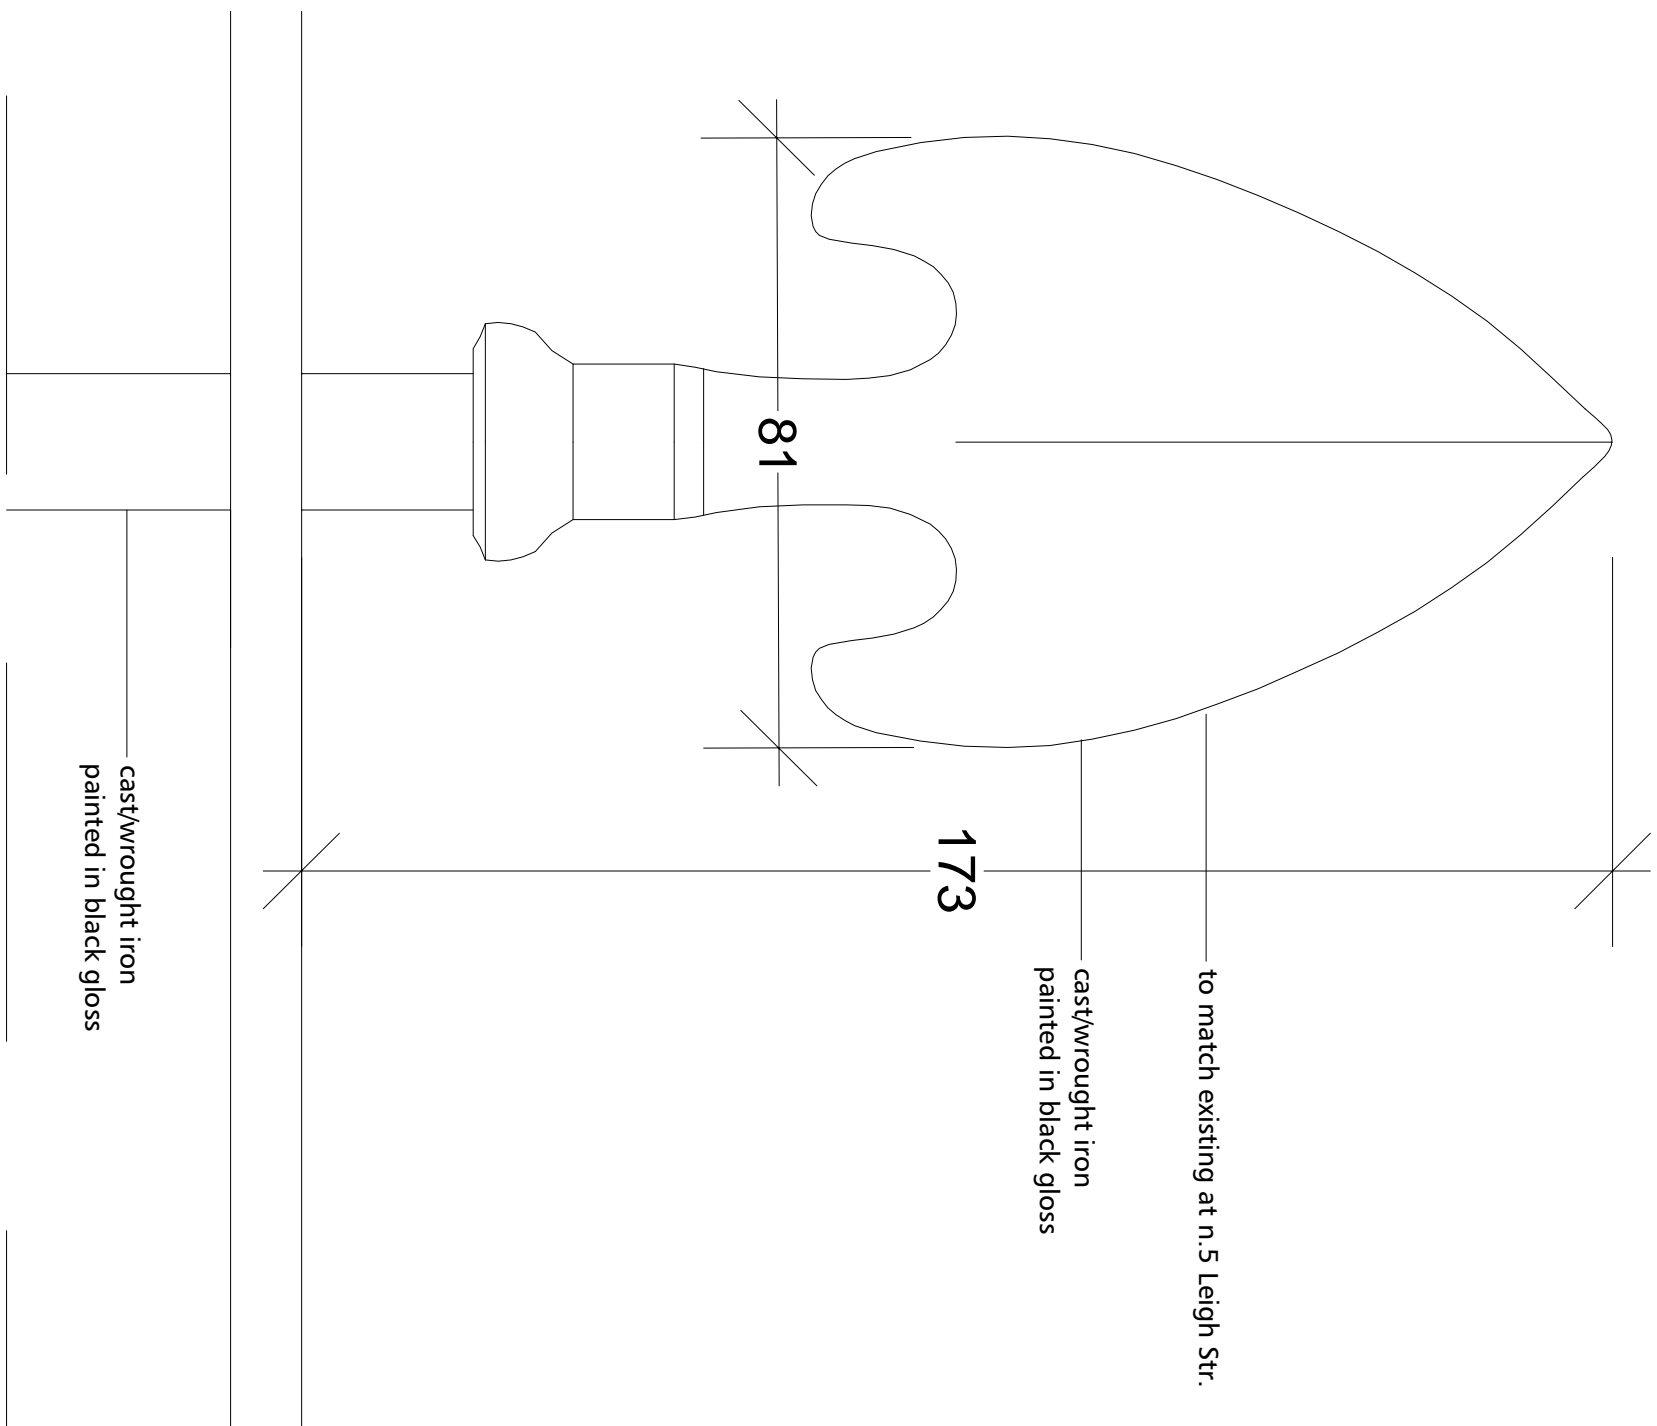





### 1:20 Elevation and plan

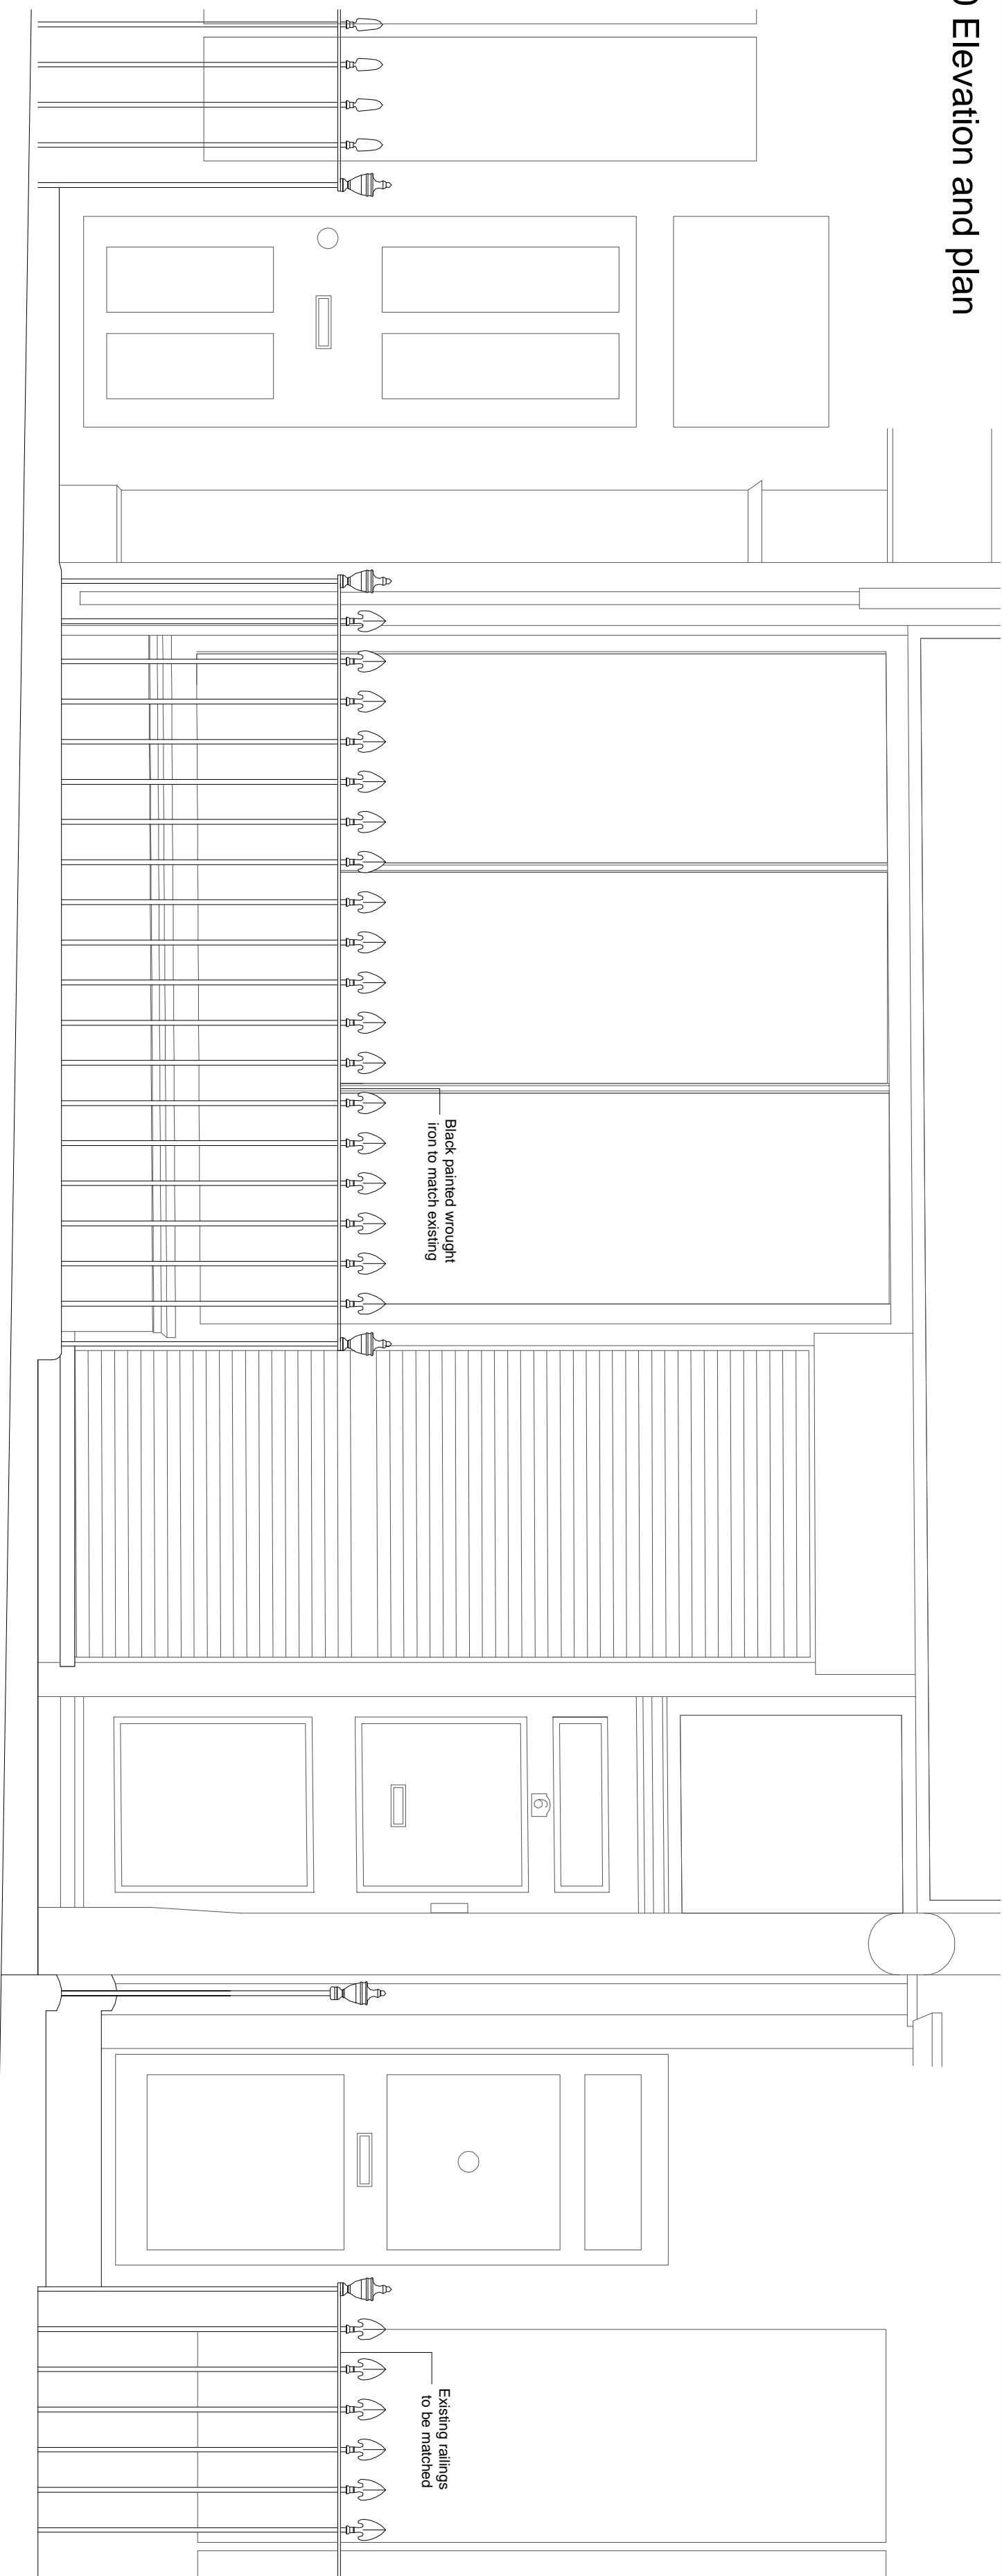

**notes:**

Adjacent properties and boundaries are shown for illustrative purposes only and have not been surveyed unless otherwise stated.  
Do not scale from this drawing.

## 1:10 railing details

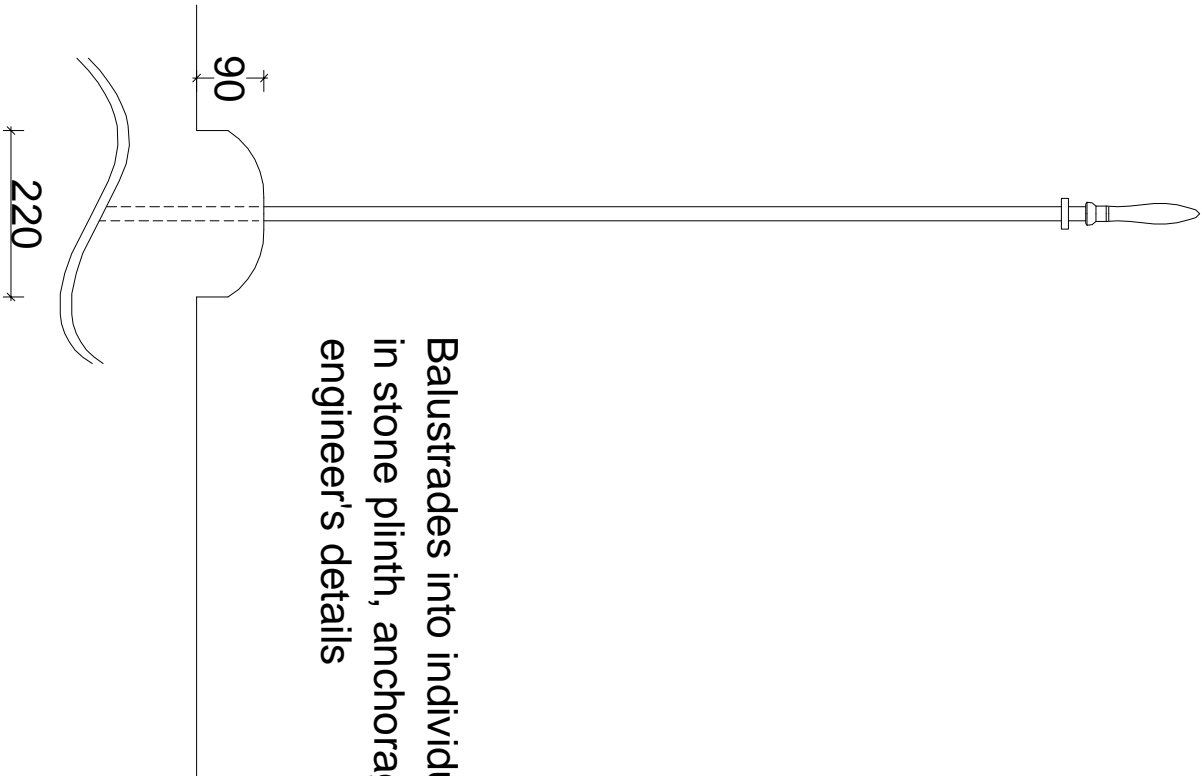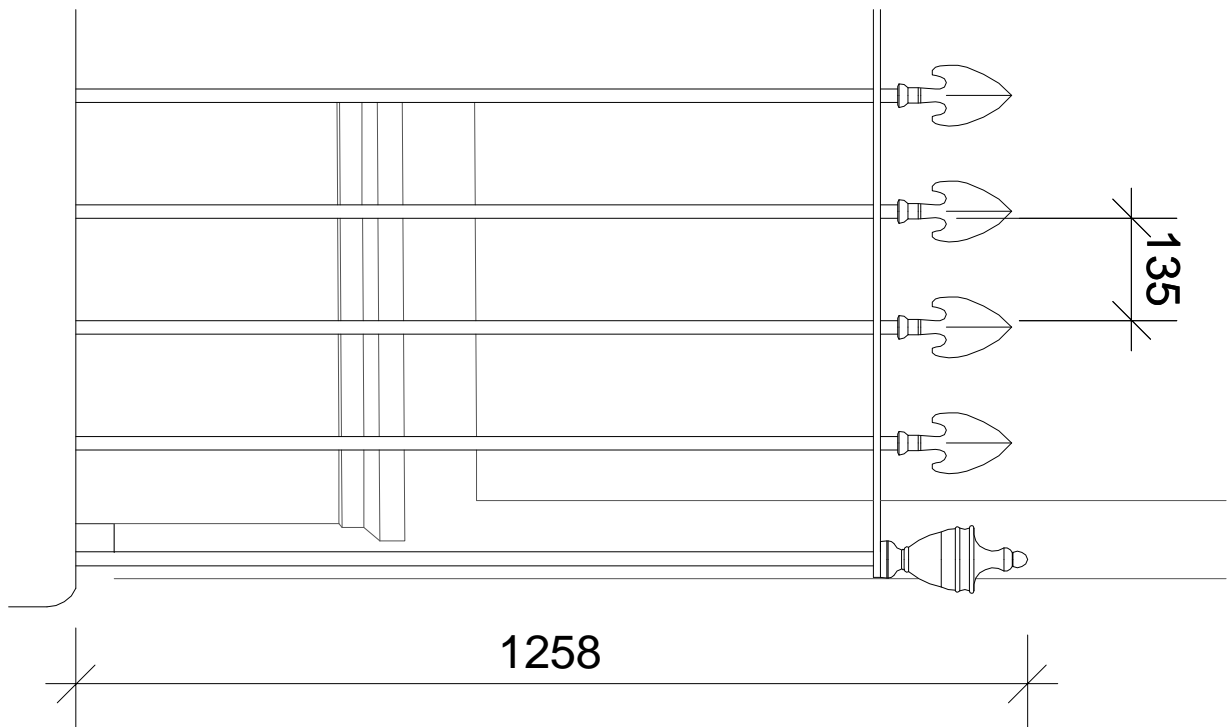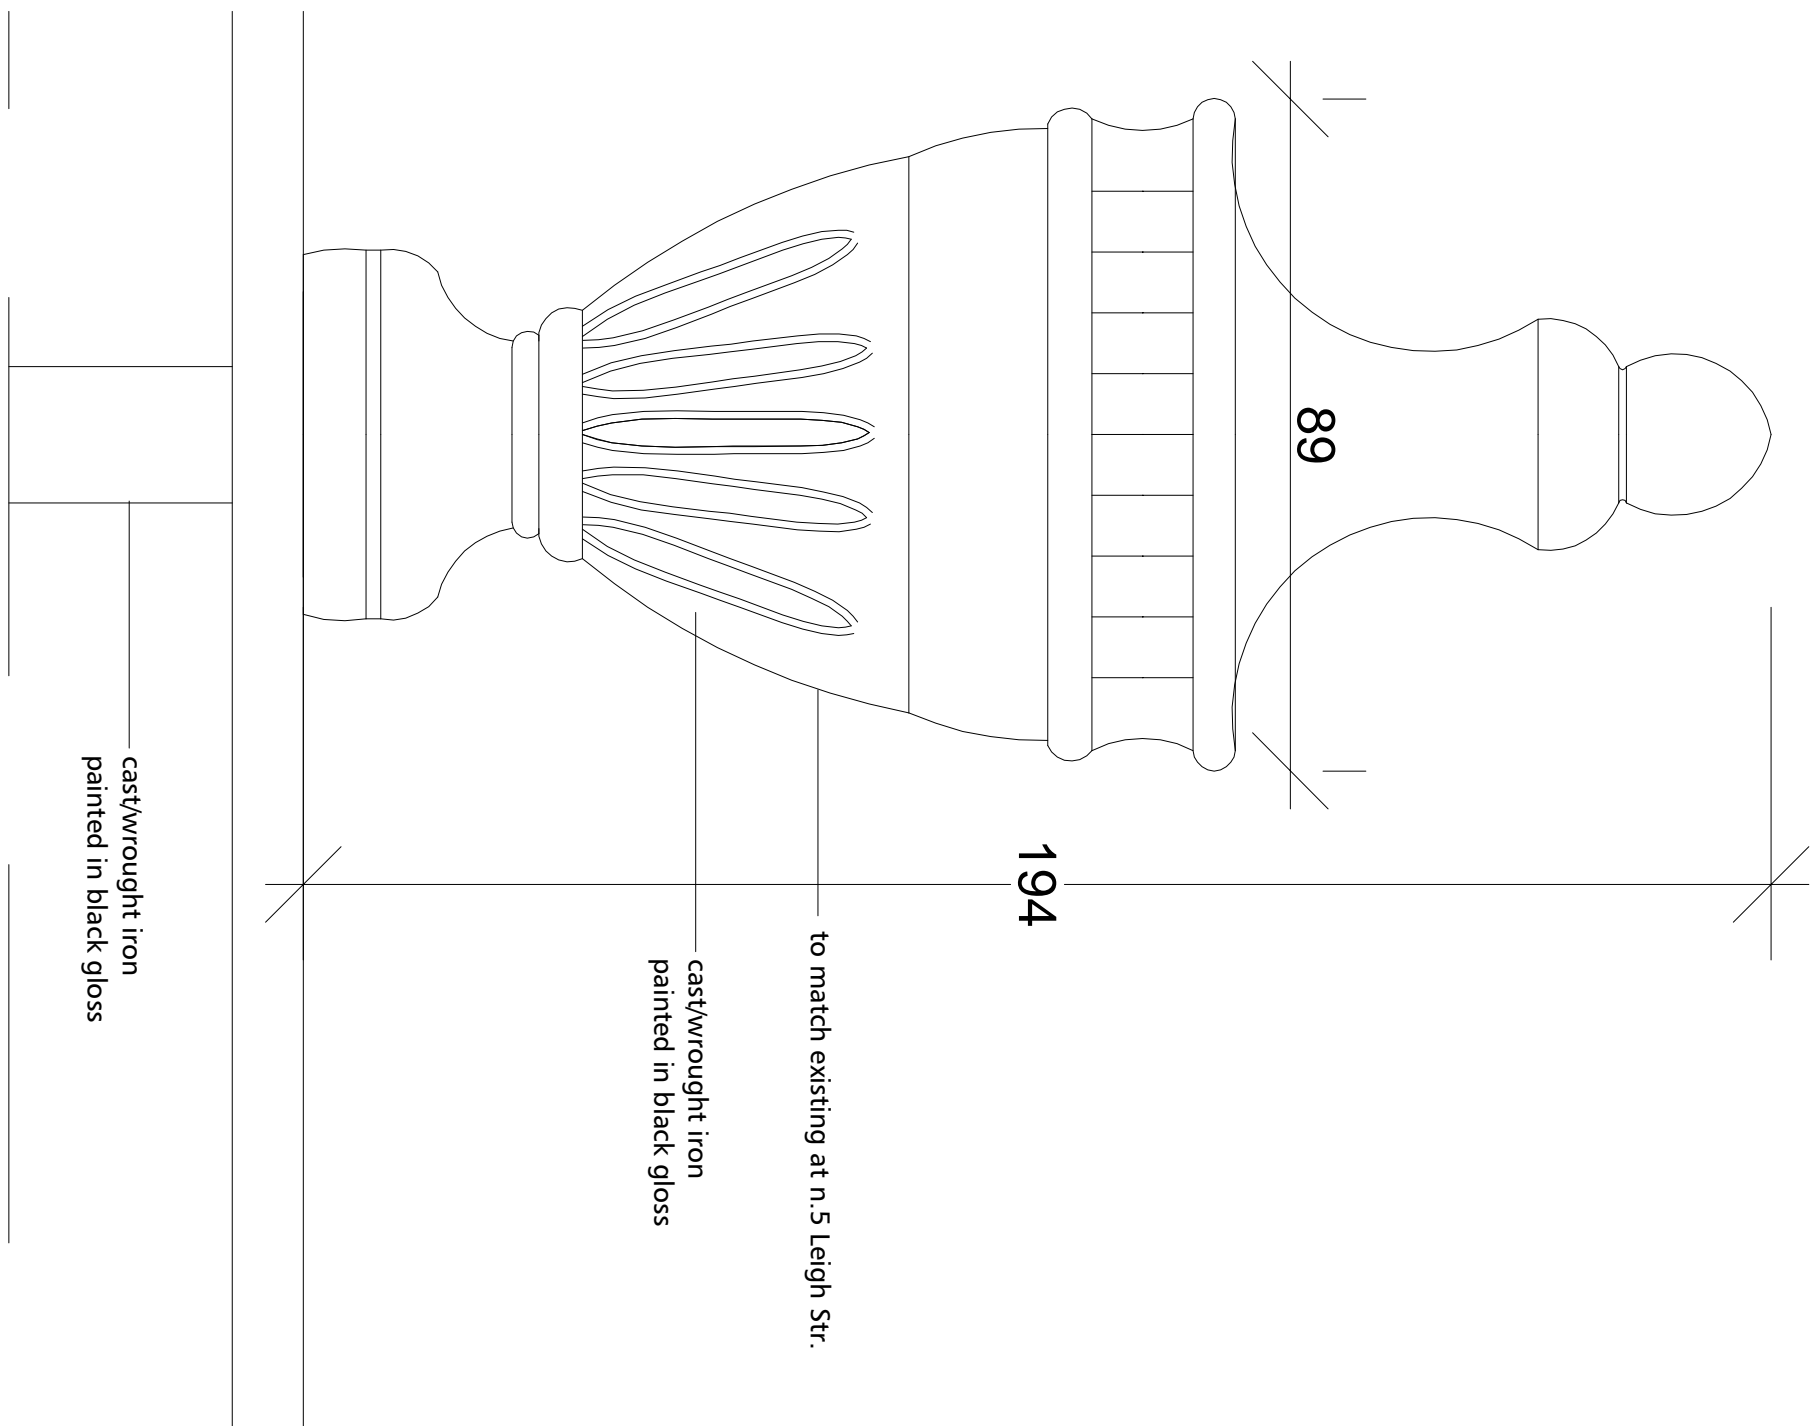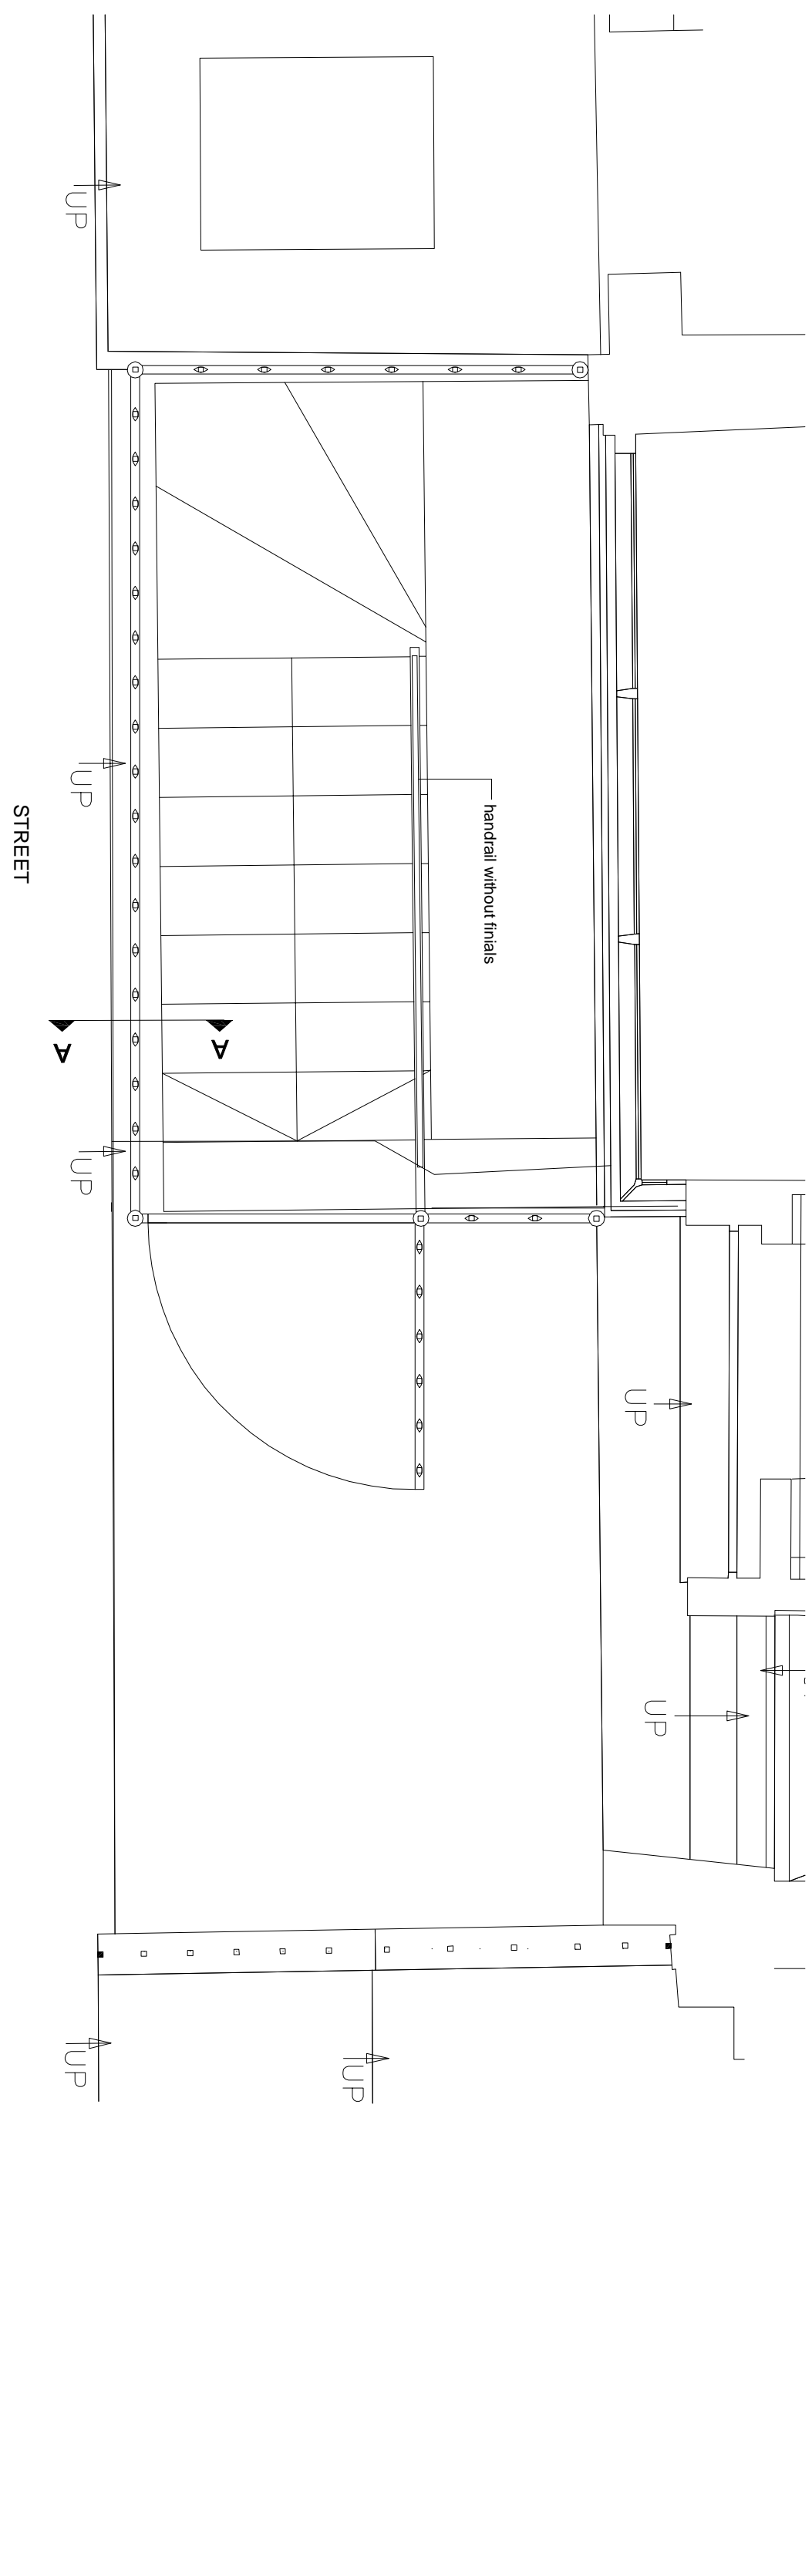

Balustrades into individual sockets in stone plinth, anchorage depth to engineer's details



1	2	
---	---	---	---	---	---	---	---	---	----	----	-----

## Revisions



# Planning

[illegible]