
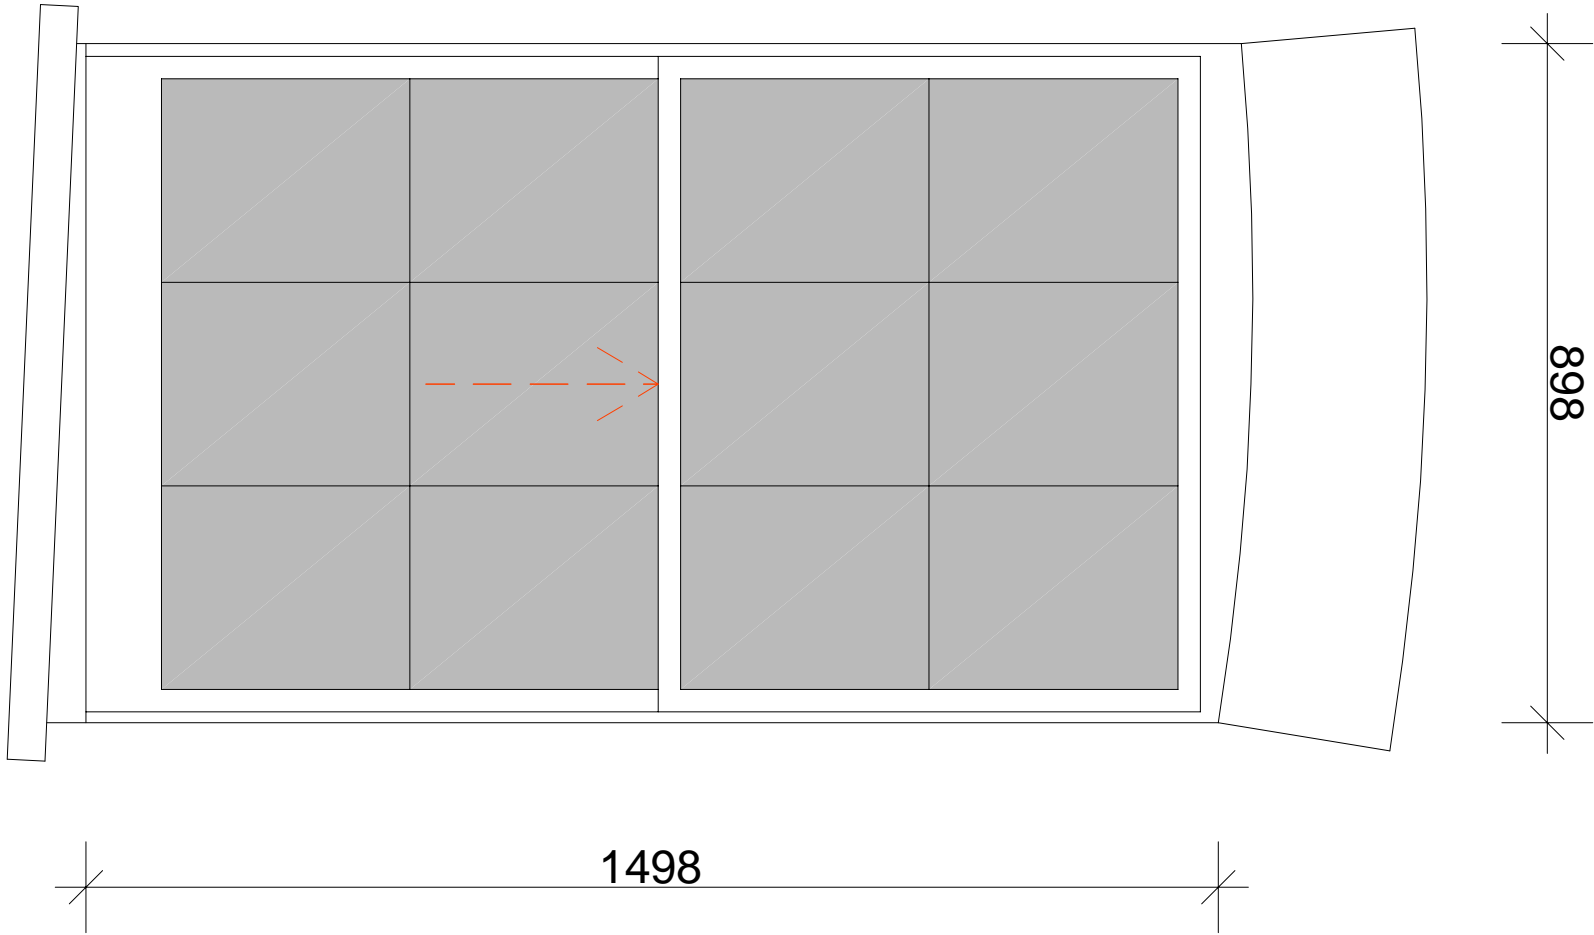
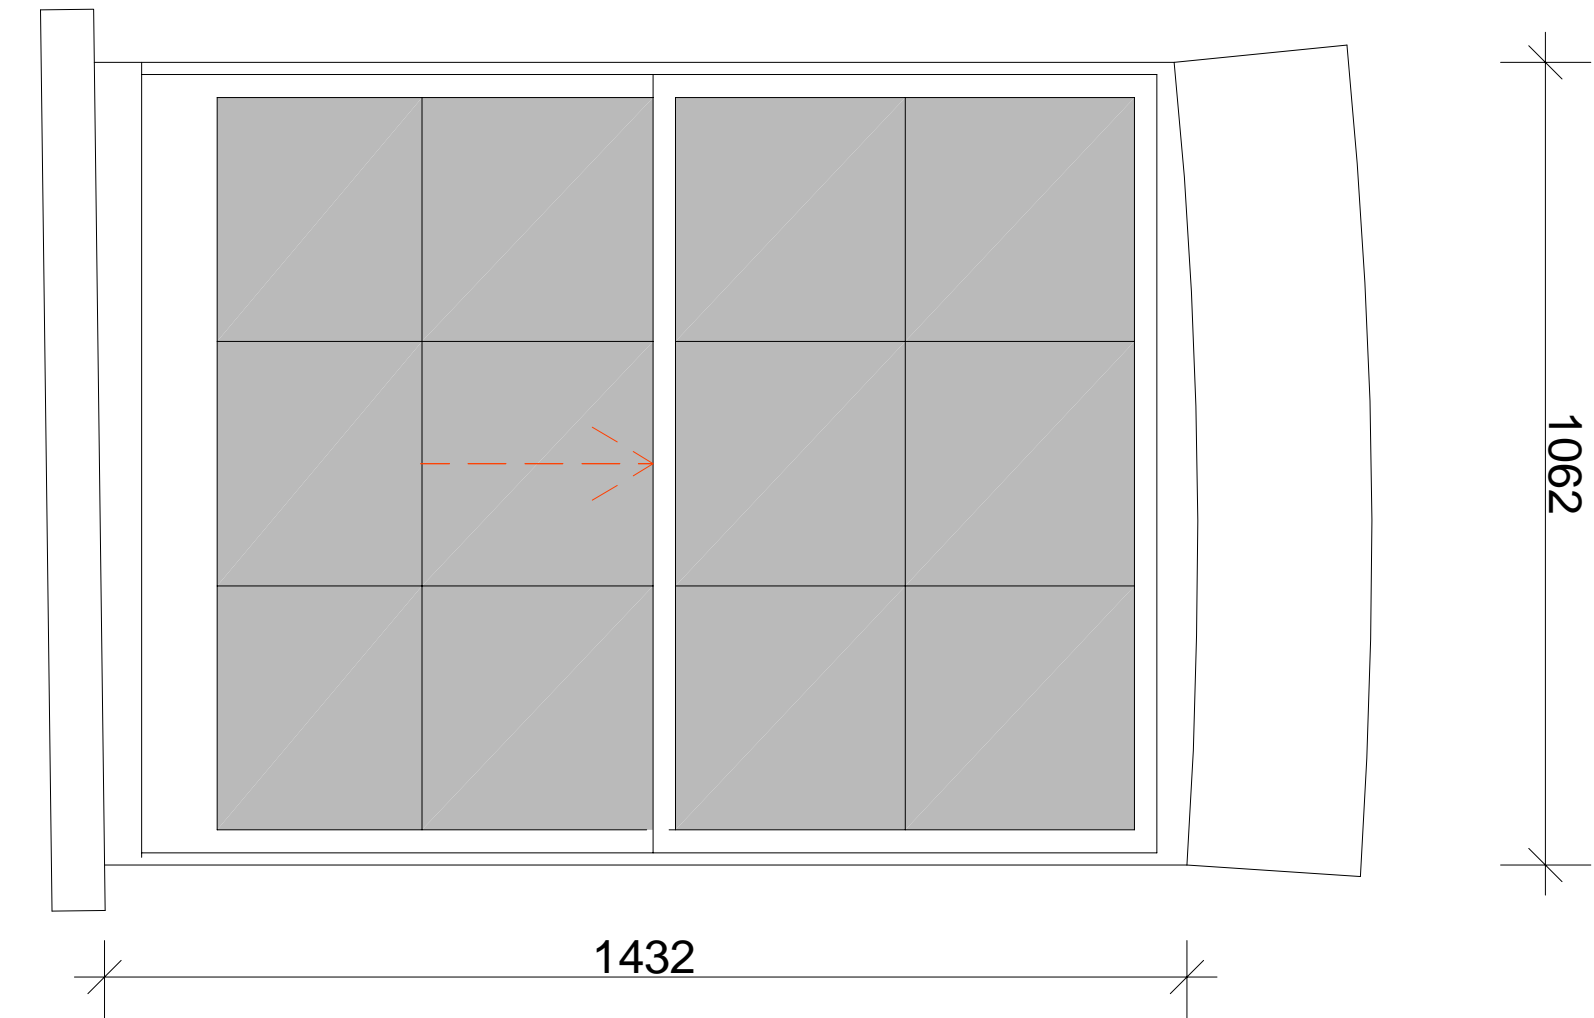


notes

Adjacent properties and boundaries are shown for illustrative purpose only and have not been surveyed unless otherwise stated

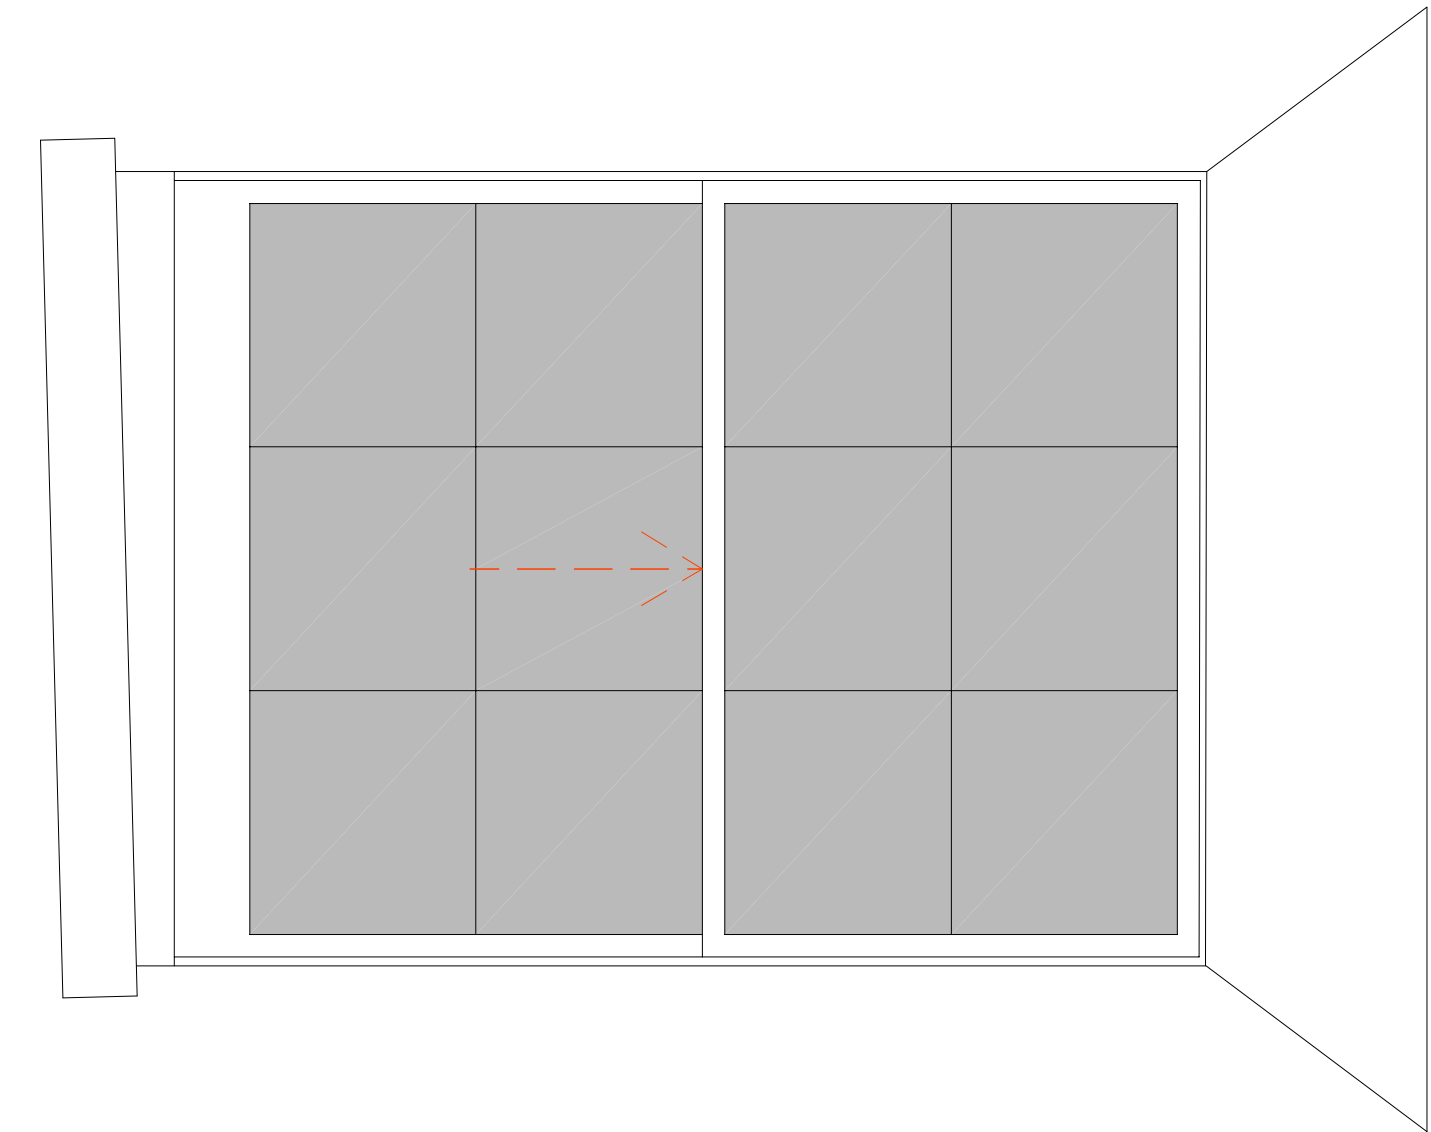

existing window to be retained & refurbished

Type SS:	
Str Opening: (w/h)	WZ.2
Frame:	
Finish:	
Window head:	
Sill:	
Sub-sill:	
Glazing:	
Obscure:	
U-Value:	
Egress:	
Casement:	
Trickle Ventilation:	
Lintel:	
Ironmongery:	

existing window to be retained & refurbished

Type TT:	
Str Opening: (w/h)	WZ.3
Frame:	
Finish:	
Window head:	
Sill:	
Sub-sill:	
Glazing:	
Obscure:	
U-Value:	
Egress:	
Casement:	
Trickle Ventilation:	
Lintel:	
Ironmongery:	

existing window to be retained & refurbished

Type UU:	
Str Opening: (w/h)	WZ.4
Frame:	
Finish:	
Window head:	
Sill:	
Sub-sill:	
Glazing:	
Obscure:	
U-Value:	
Egress:	
Casement:	
Trickle Ventilation:	
Lintel:	
Ironmongery:	

CFW

Architect: Farant & Wiltshire

Mr. Priie

6 Leigh Str., Bloomsbury

Windows Schedule (Types SS-UU)

J14893W

AD560

24/07/2014

PW

Planning

REV	DATE	DESCRIPTION	DRAWN	CHECKED
-----	------	-------------	-------	---------

Revisions

CFW

Architect: Farant & Wiltshire

Mr. Priie

6 Leigh Str., Bloomsbury

Windows Schedule (Types SS-UU)

J14893W

AD560

24/07/2014

PW