
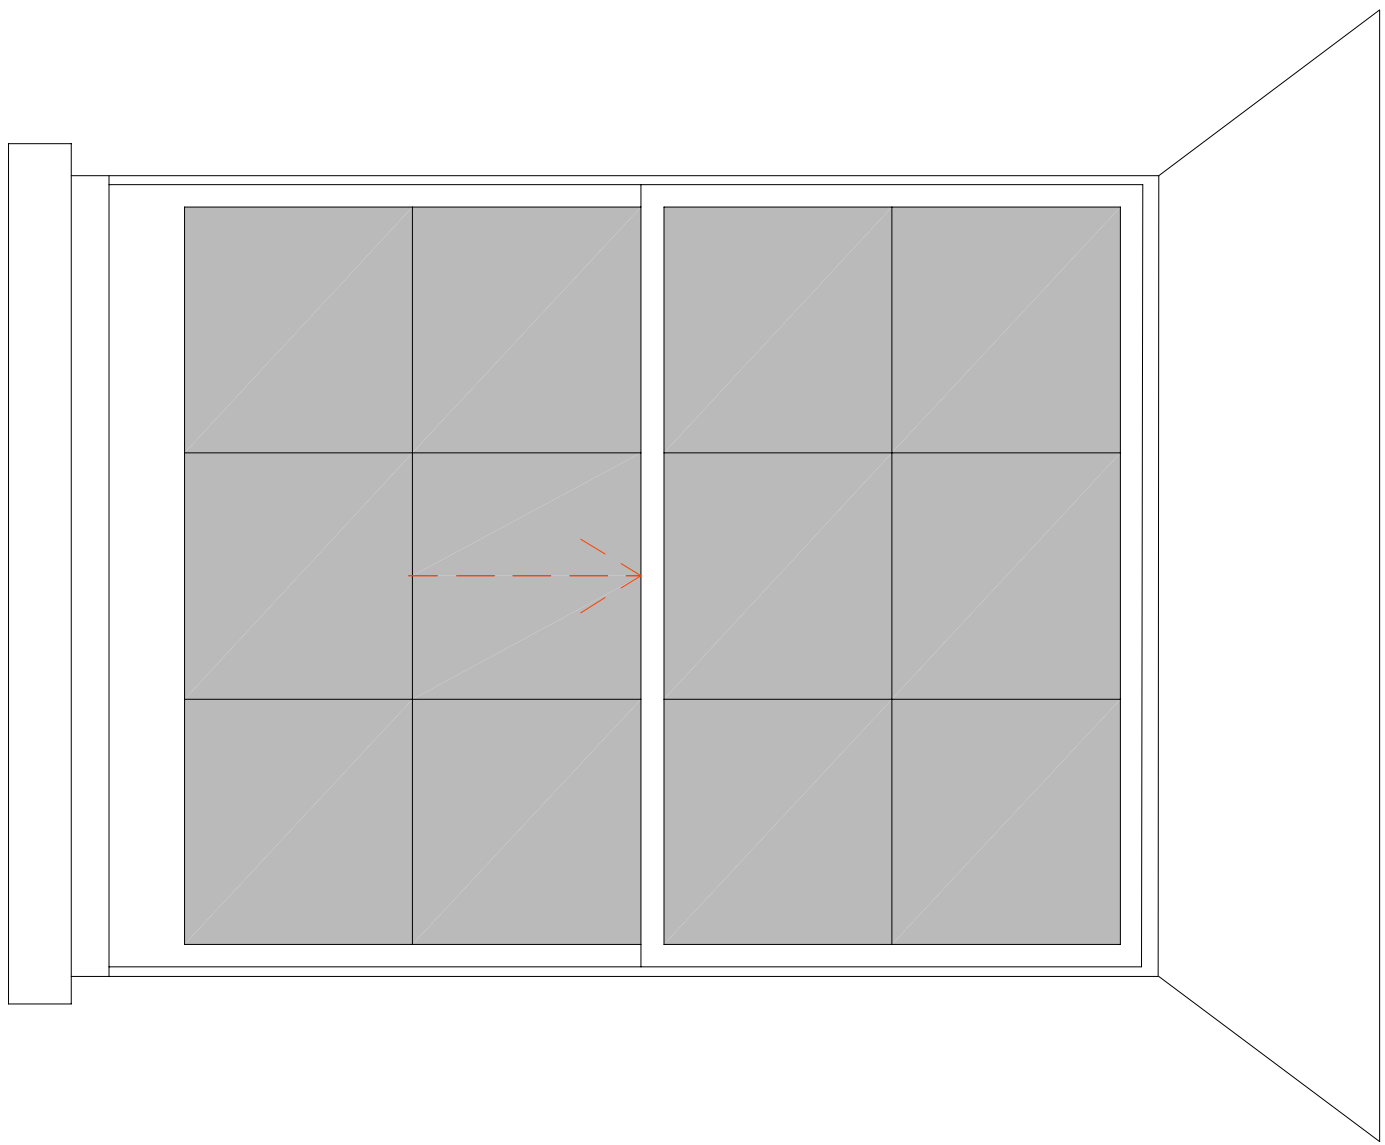


Adjacent properties and boundaries are shown for illustrative purposes only and have not been surveyed unless otherwise stated.

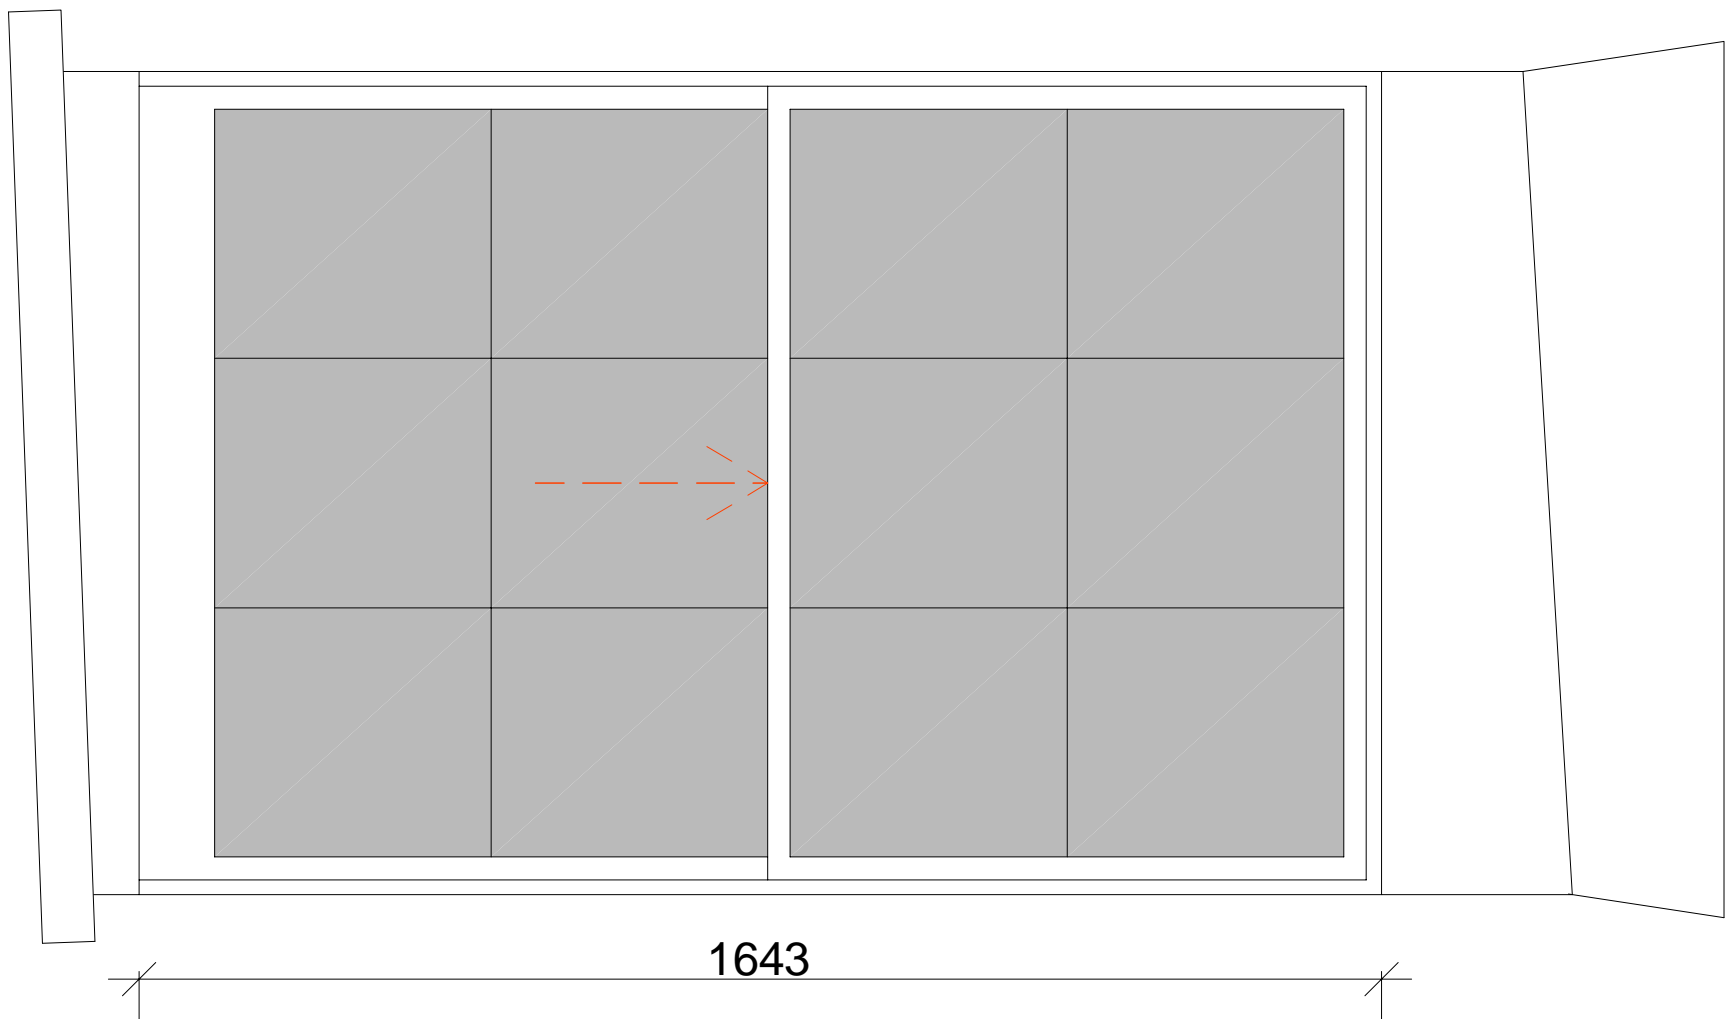

Type PP:	existing window to be retained & refurbished
Str Opening: (wxh)	W1.3
Frame:	
Finish:	
Window head:	
Sill:	
Sub-sill:	
Glazing:	
Obscure:	
U-Value:	
Egress:	
Casement:	
Trickle Ventilation:	
Lintel:	
Ironmongery:	

Type RR:	existing window to be retained & refurbished
Ssr Opening: (wxh) Frame: Finish: Window head: Sill: Sub-sill: Glazing: Obscure: U-Value: Egress: Casement: Trickle Ventilation: Limit: Ironmongery:	W2.1 <div>EXISTING</div>

[illegible]

Revisions

Planning

Architects Designers Visualisers

Mr. Pirie
CLIENT

**Chaplin Farrant
Wiltshire Limited**

PROJECT 6 Leigh Str., Bloomsbury

Bank Chambers
69 High Street
Winchester
Hampshire
SO23 9DA

Windows Schedule (Types PP-RI)