


Notes:


Unless stated otherwise, all dimensions are in millimetres.

All dimensions to be checked and confirmed on site by contractor and as such are to be his responsibility.


Any errors, omissions or discrepancies on this drawing are to be reported to the architect.

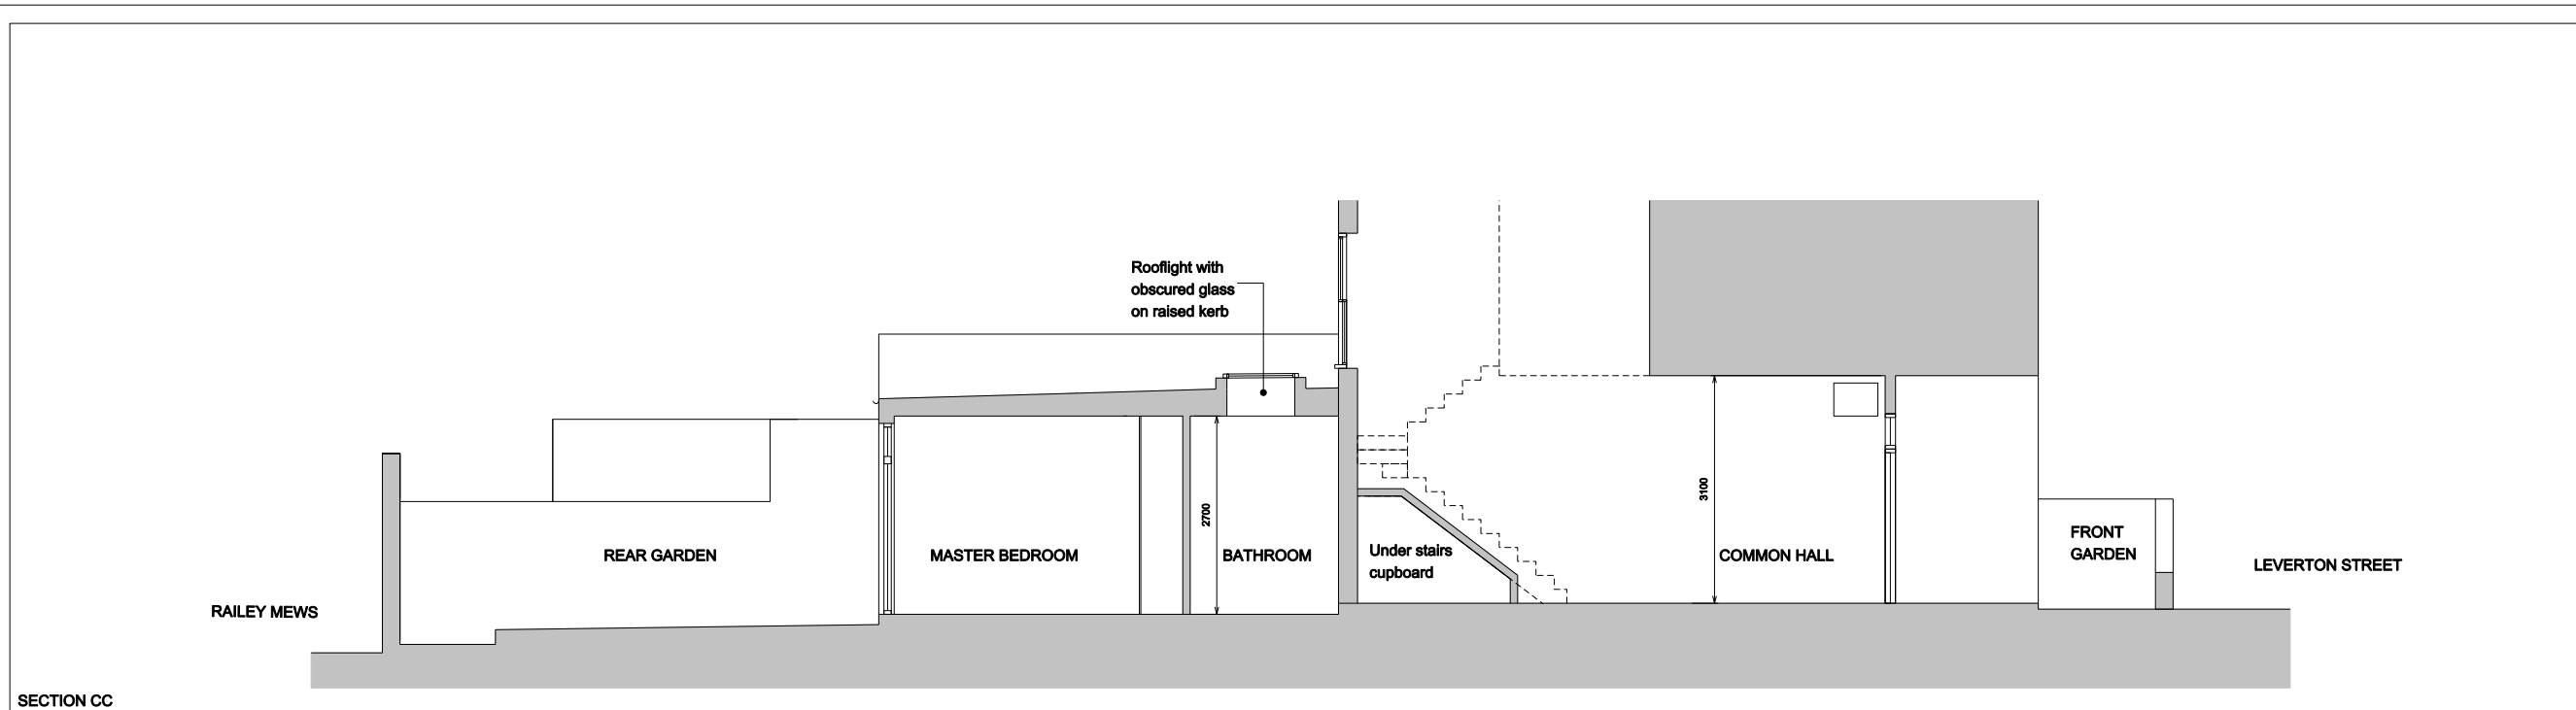


SECTION CC

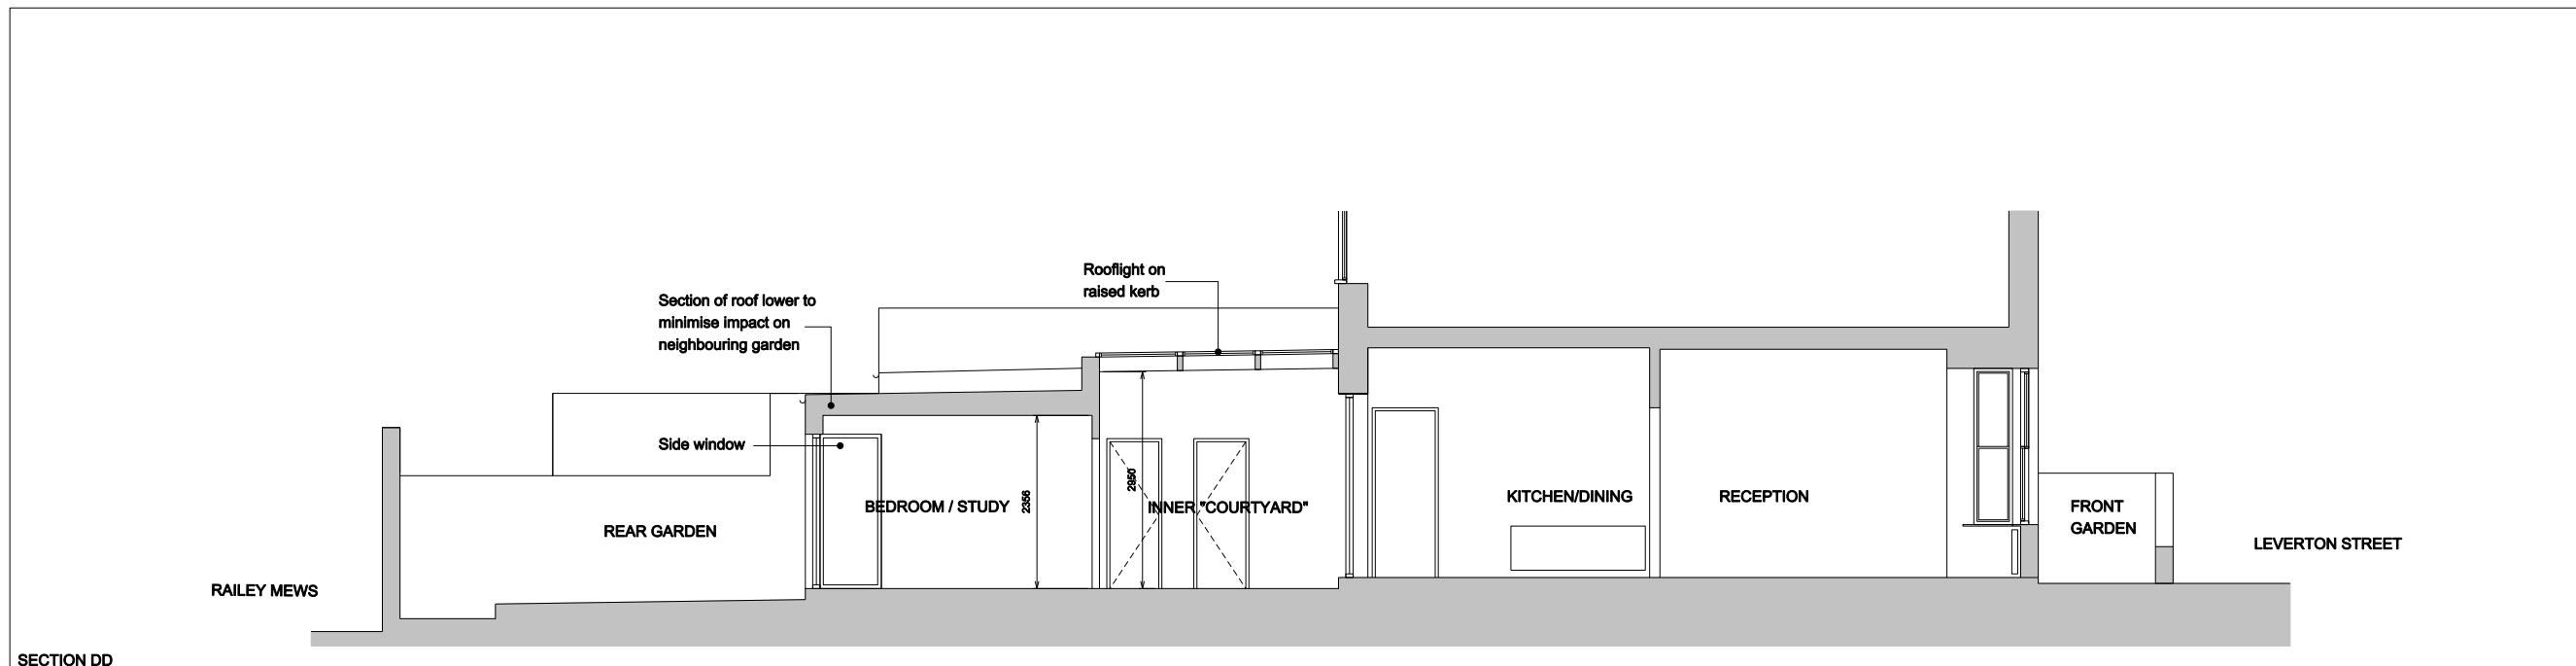

SECTION DD

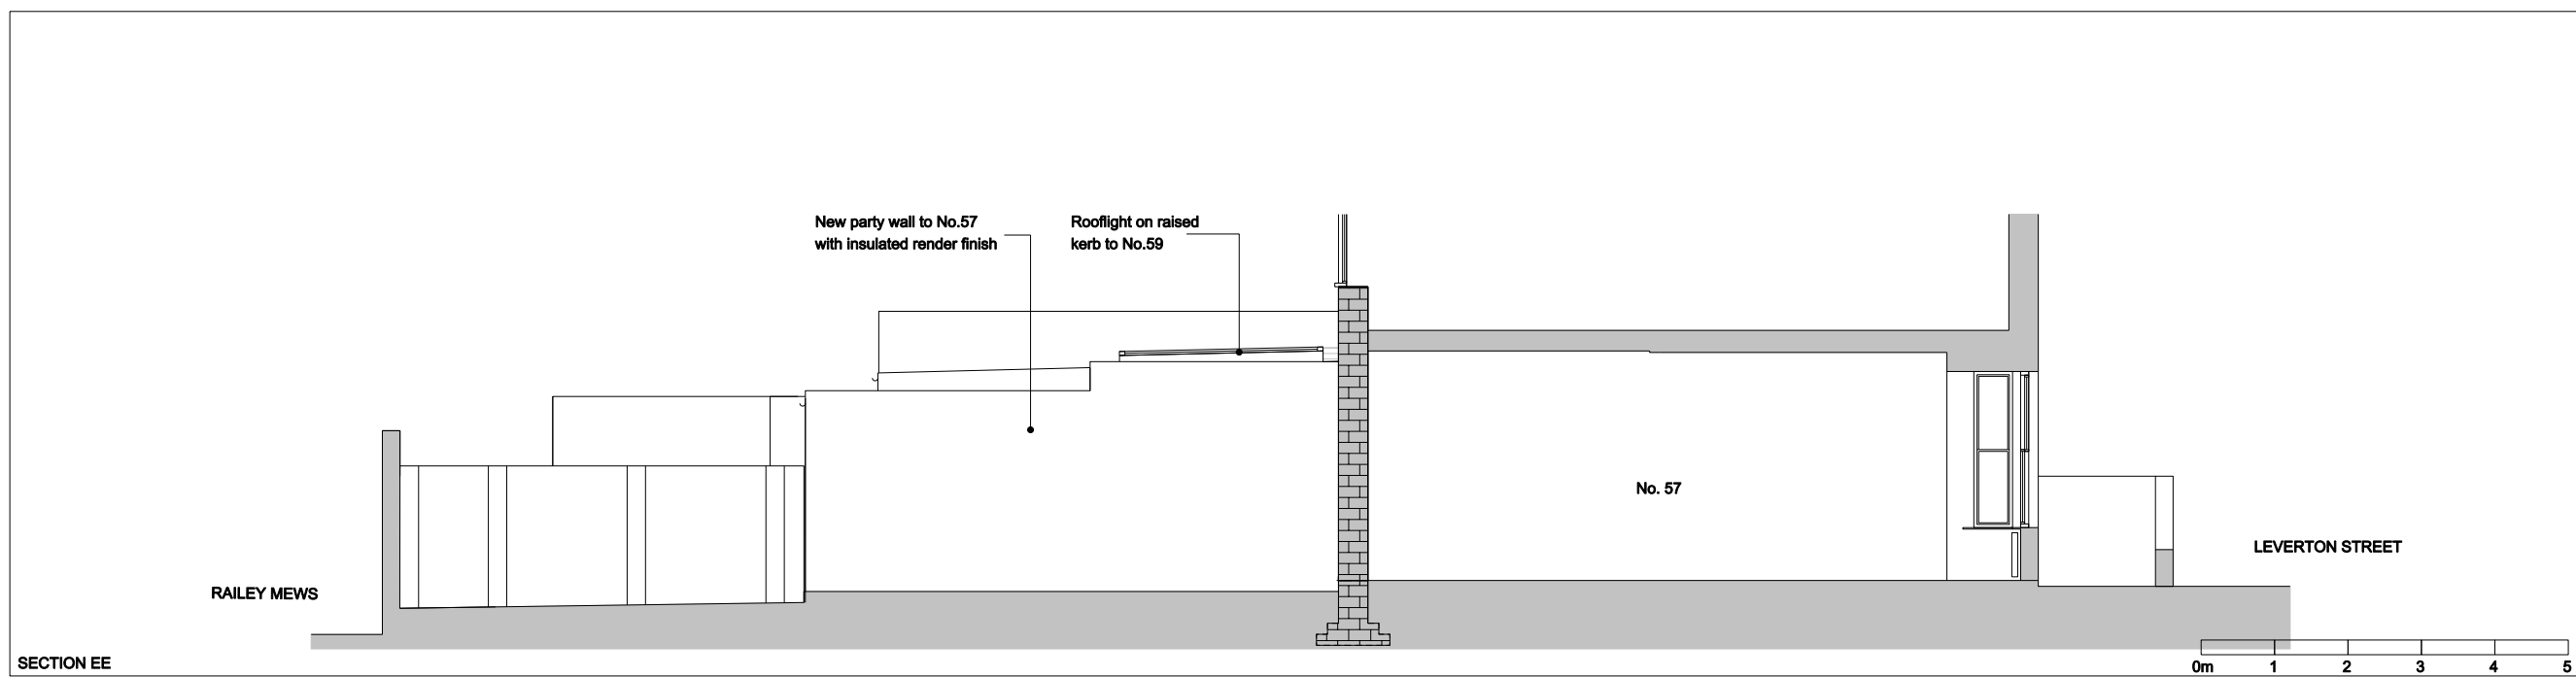

SECTION EE

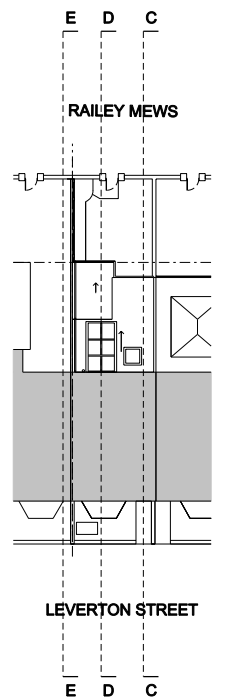

KEY PLAN

Rev: A 18.12.13 Master bedroom stepped back

JOE WRIGHT ARCHITECTS

t: www.joewrightarchitects.co.uk e: info@joewrightarchitects.co.uk

Client:

Project: 59a Leverton Street
Rear Extension

Drawing: Proposed Drawings
Title: Sections CC, DD, EE

Scale: 1:100 @ A3

Date: 04.07.14

Dwg No: 1307-01_PL_103

Rev: C