






SECTION AA

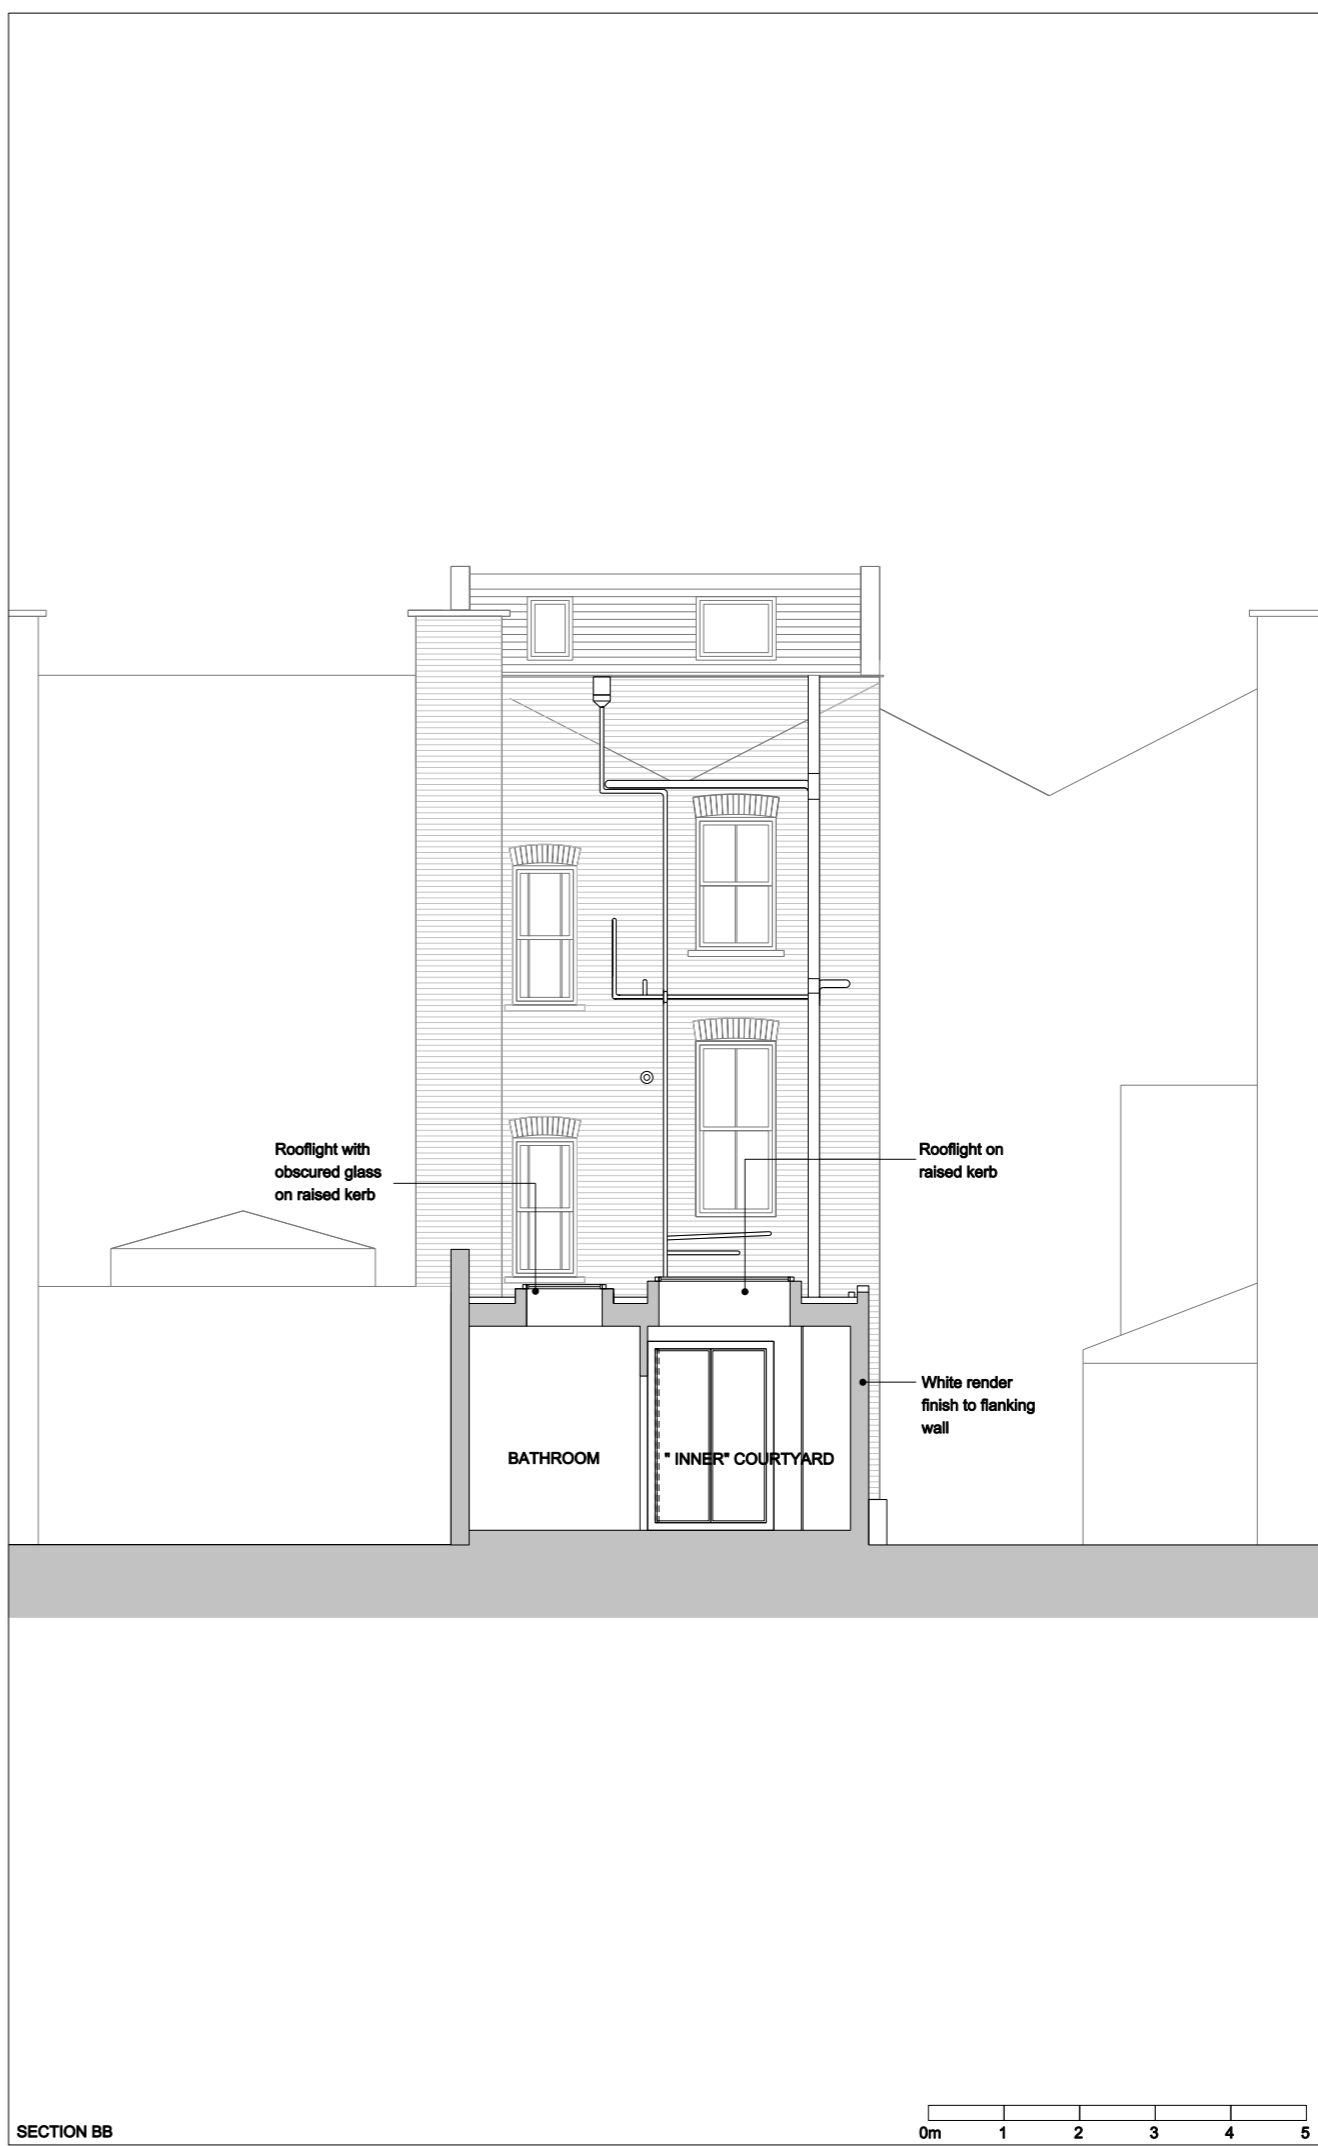

SECTION BB

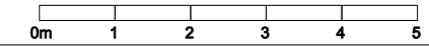

Notes:
 Unless stated otherwise, all dimensions are in millimetres.
 All dimensions to be checked and confirmed on site by contractor and as such are to be his responsibility.
 Any errors, omissions or discrepancies on this drawing are to be reported to the architect.

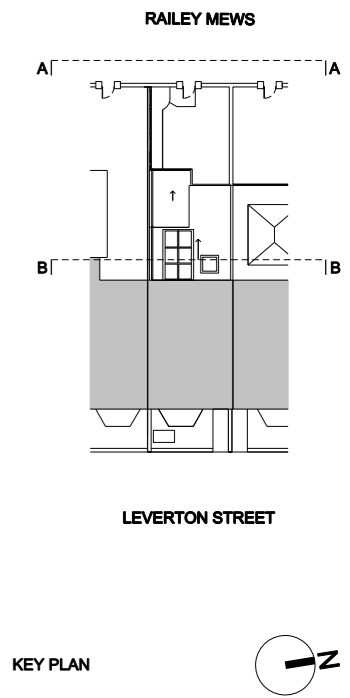

Rev: A 18.12.13 Master bedroom stepped back	
JOE WRIGHT ARCHITECTS	
t: www.joewrightarchitects.co.uk e: info@joewrightarchitects.co.uk	
Client:	
Project: 59a Leverton Street Rear Extension	
Drawing: Proposed Drawings Title: Sections AA, BB	
Scale: 1:100 @ A3	Date: 04.07.14
Drwg No: 1307-01_PL_104	Rev: C