


PLAN

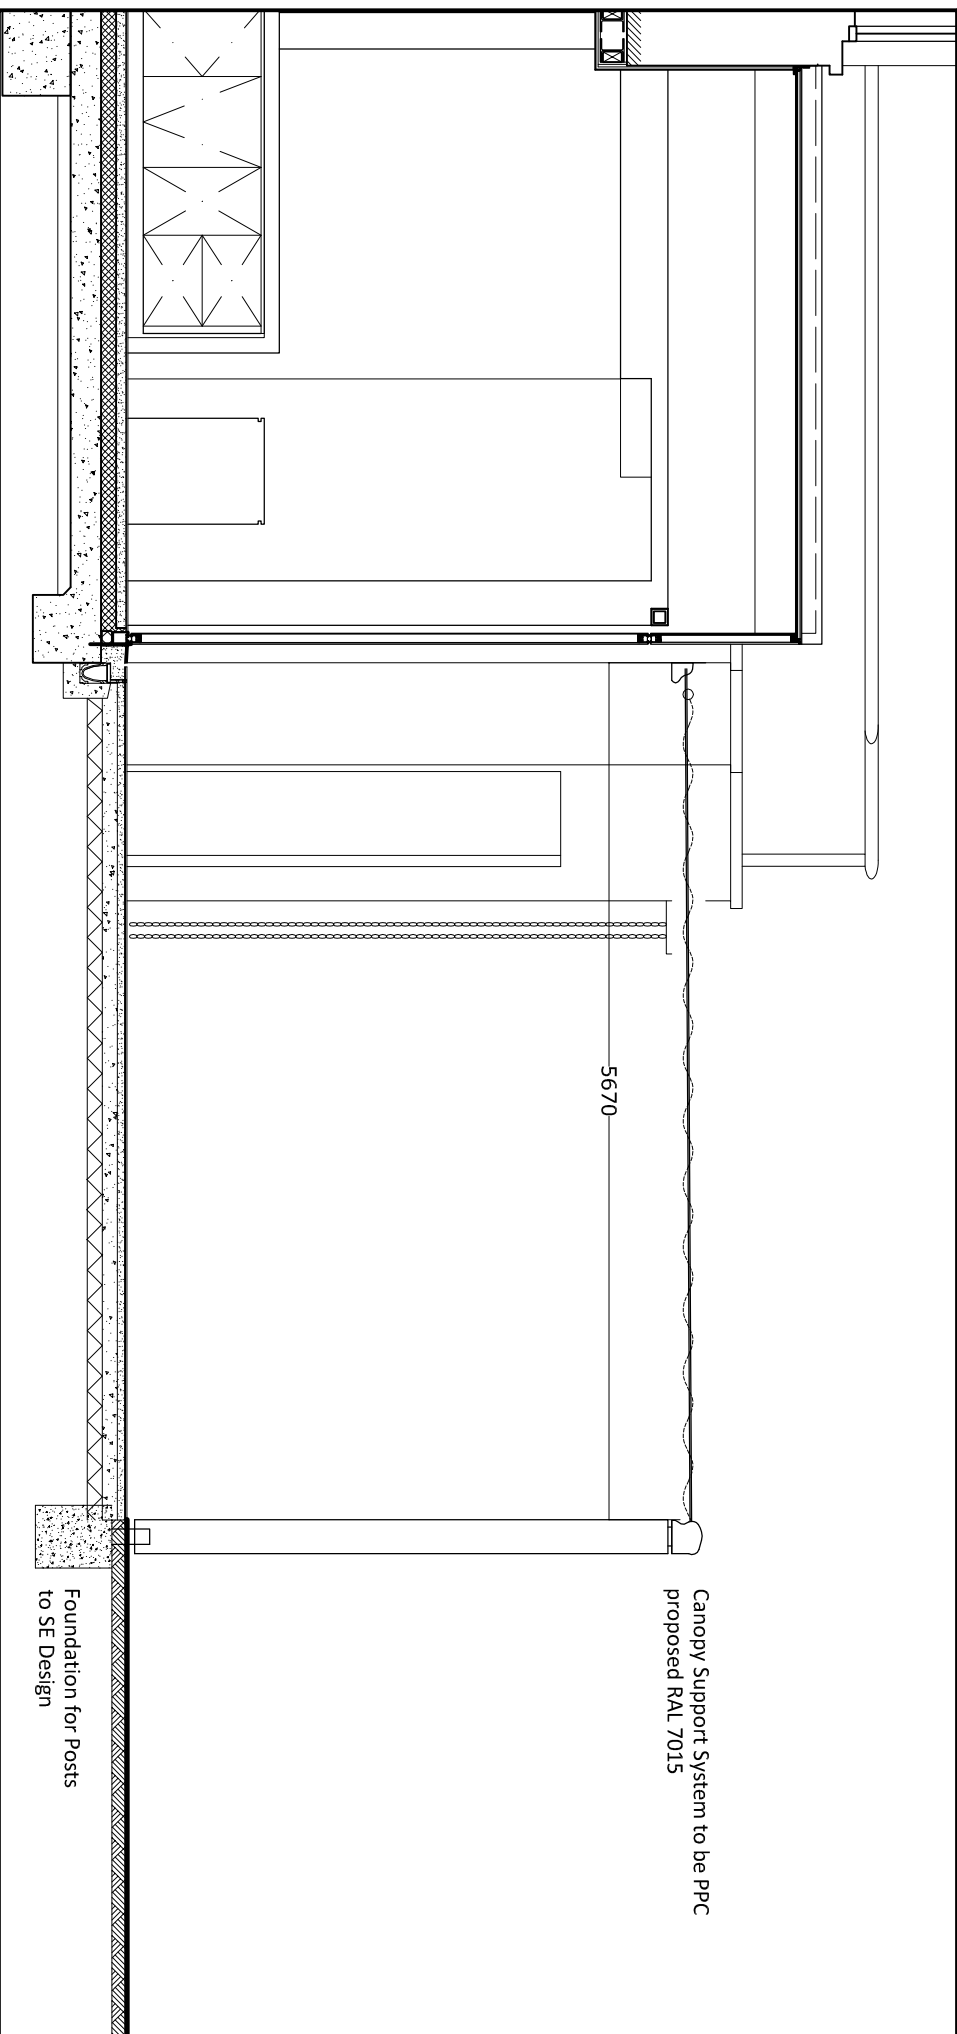

SIDE ELEVATION

Revisions			
Rev	Date	By	Description
P1	02/08/14	ML	Issued for Planning

Notes

Planning

**Donn House**  
Shaca Construction  
SUN SHADE