


Treated soft wood trellis above existing brick boundary wall
 100x100mm posts at 1.9m centres and square caps
 50x50mm rails and minor posts with trellis infill
 Posts to be placed in the ground on the wall side within the site boundary with Fence Post Spikes

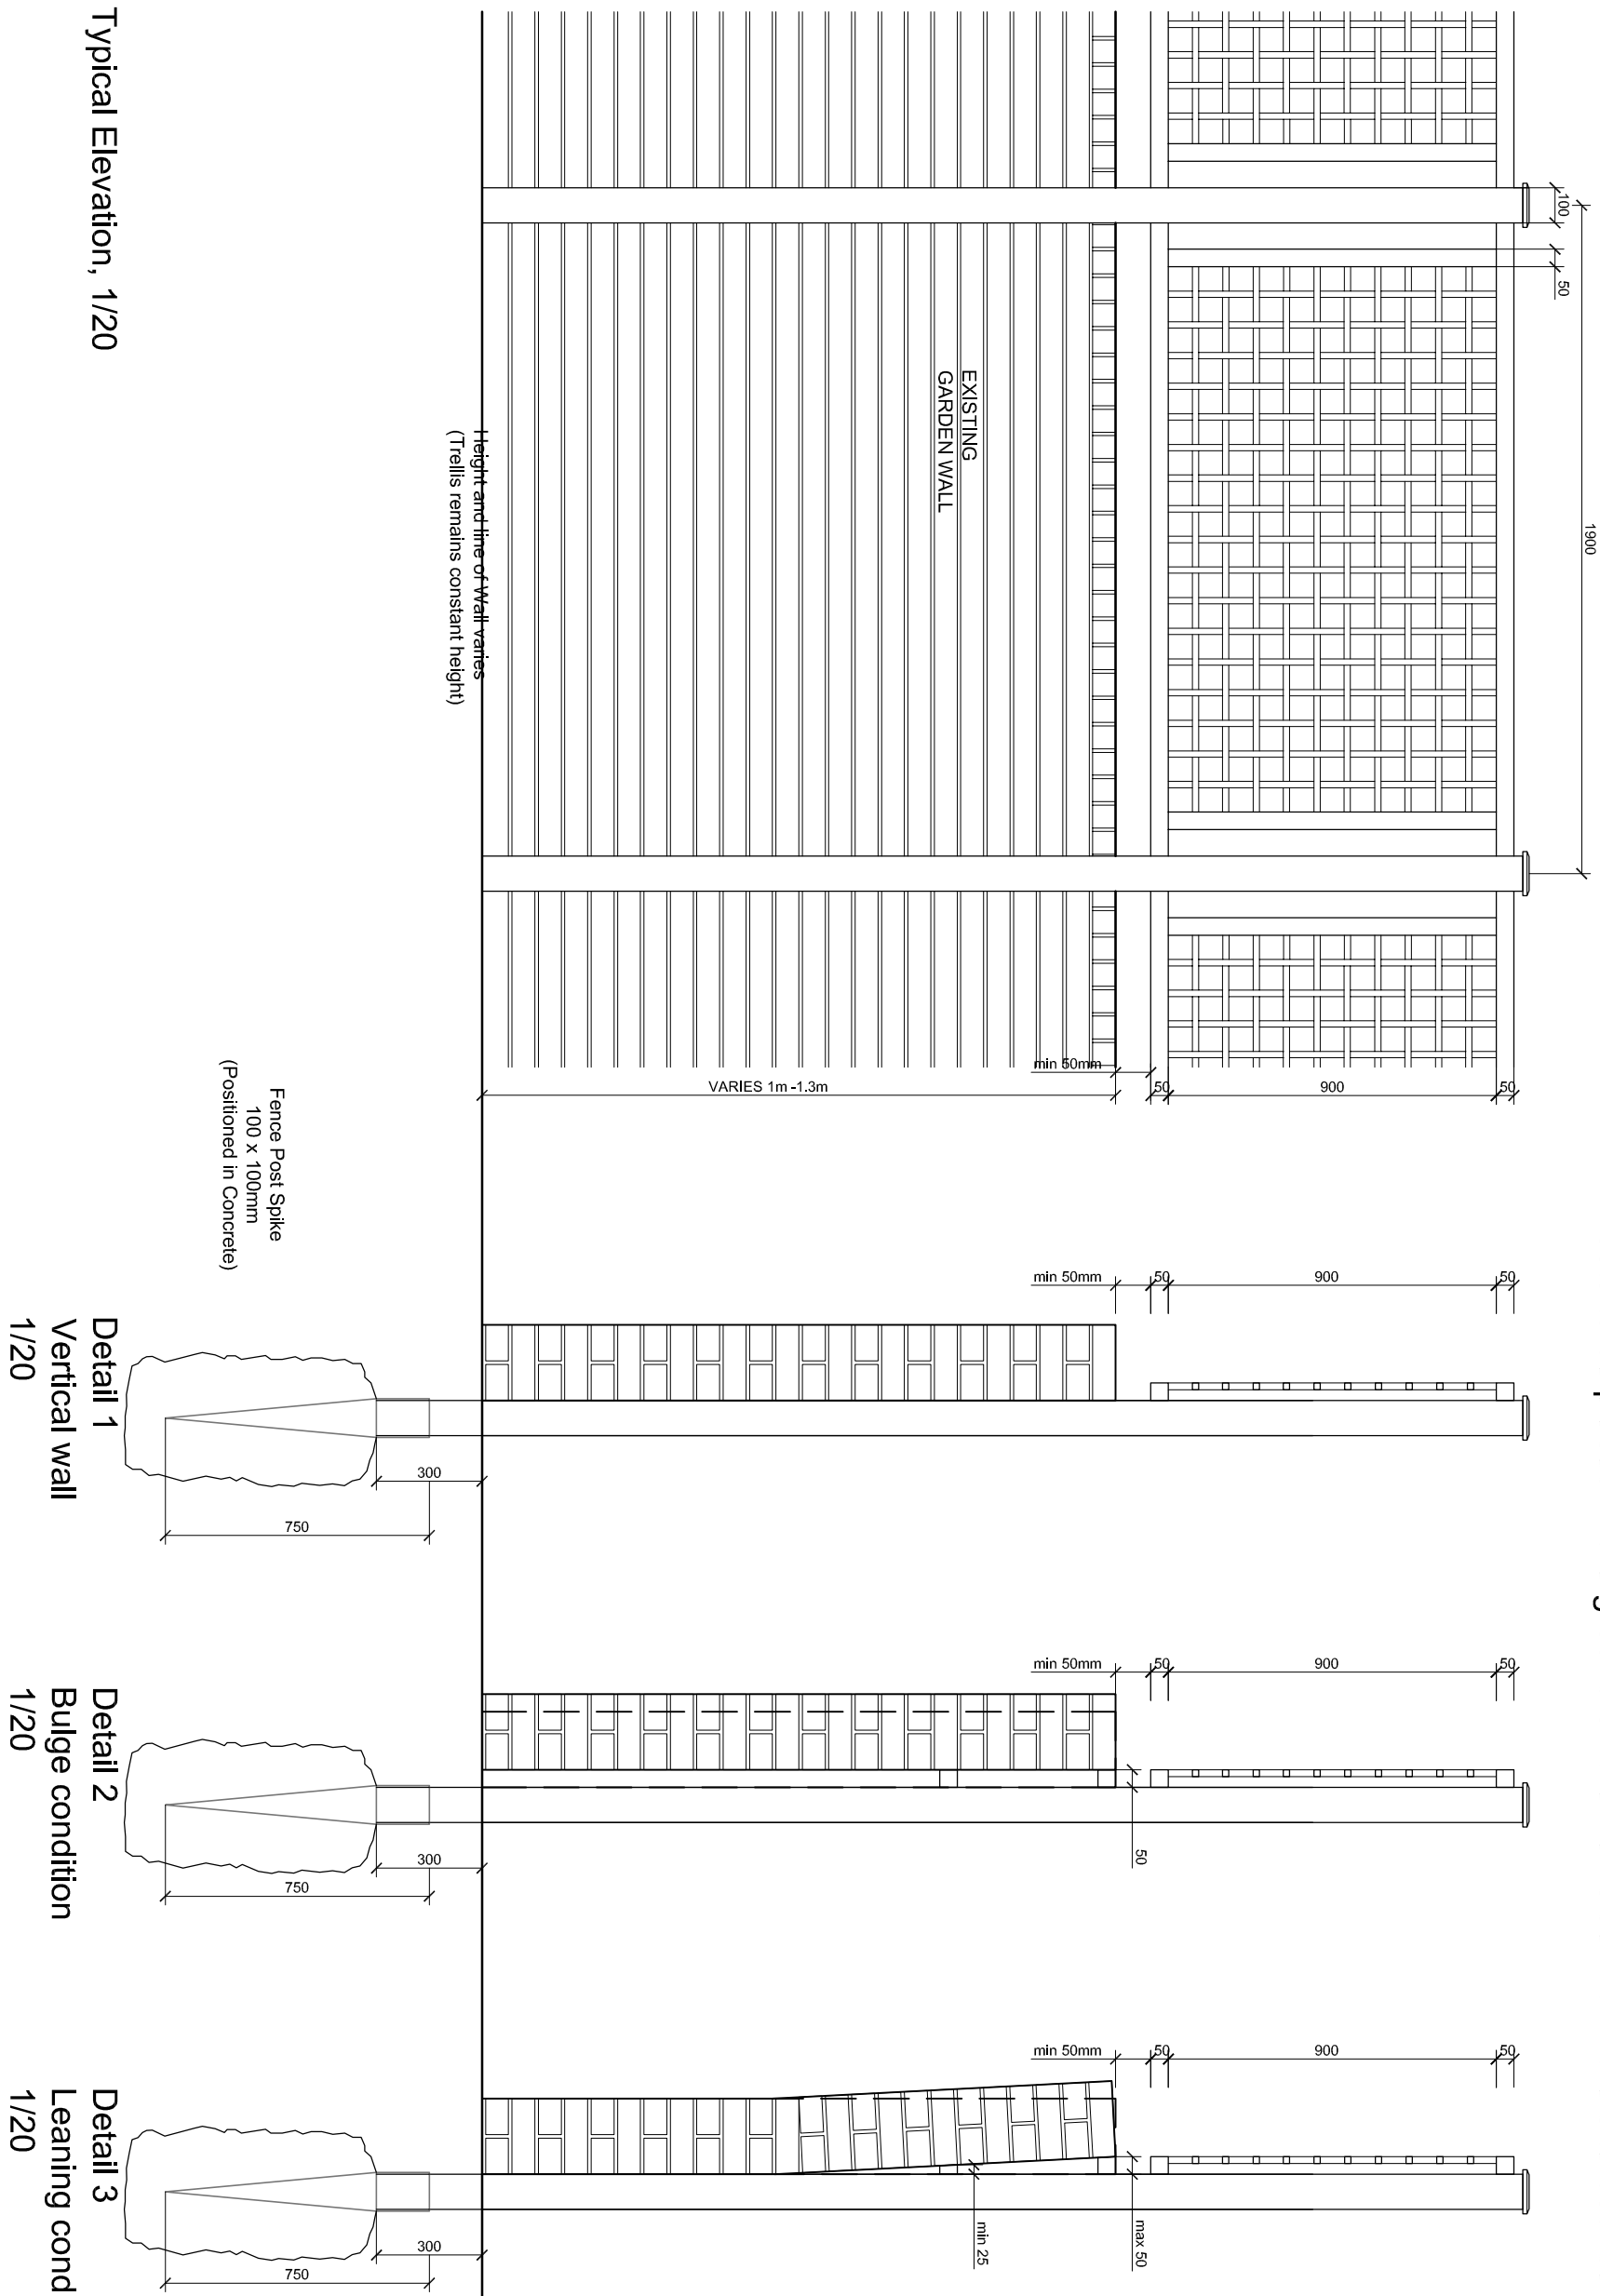

Typical Elevation, 1/20

Revisions			Notes		Planning		Donn House	
REV	DATE	BY	CHK	DESCRIPTION				
J1	02/09/14	HL	HL	Issued for Planning				
							Shara Construction	
							Garden Wall Trellis Detail	
							Job:1306	
							02_04_14 SCALE 1:20 @A3	
							DWG:PL(03)812	
							lynasarchitecture	