


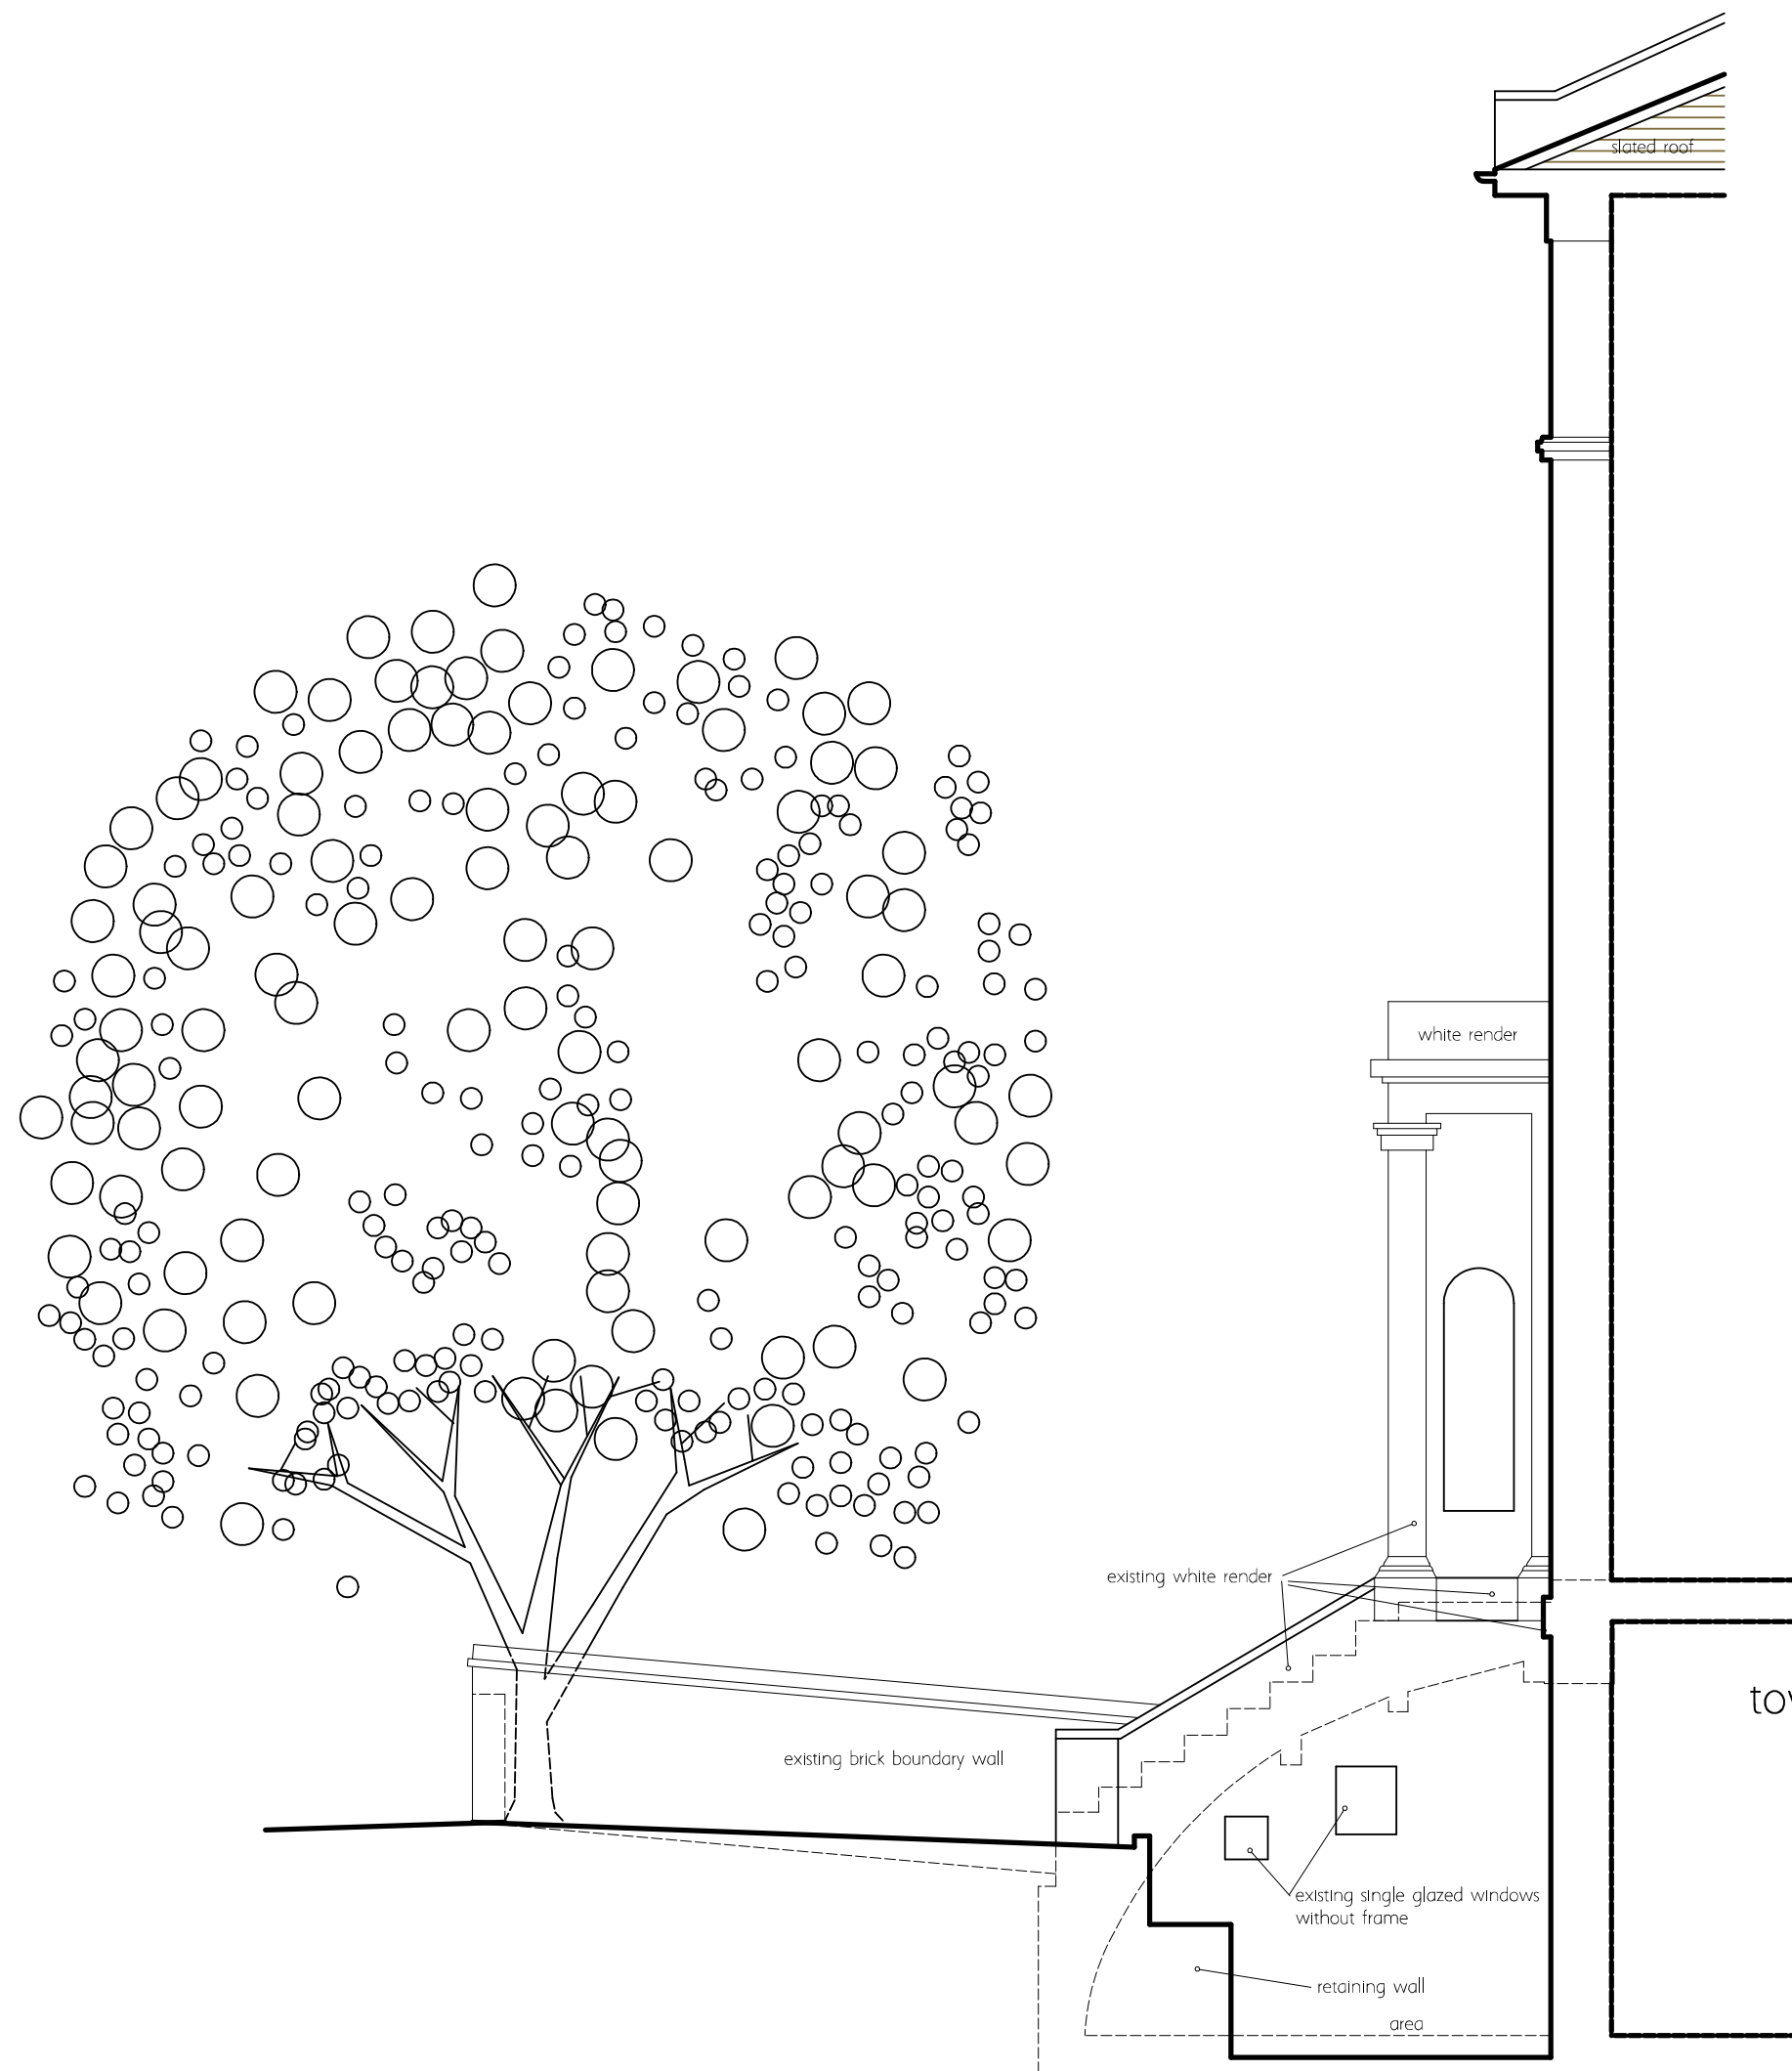

CONVERSION IN 2 FLATS OF FLAT A
42 Parkhill Road, London NW3
for Mrs.M. Esposito

Oliver Burston Architects
96 Huntingdon Road
Highgate
London N2 9DU
tel: (020) 8365 2202
Email: info@burstonarchitects.co.uk
Website: www.burstonarchitects.co.uk

Side Elevation 2
towards side of external stairs
as existing
1:50 July 2014

1411- 023

