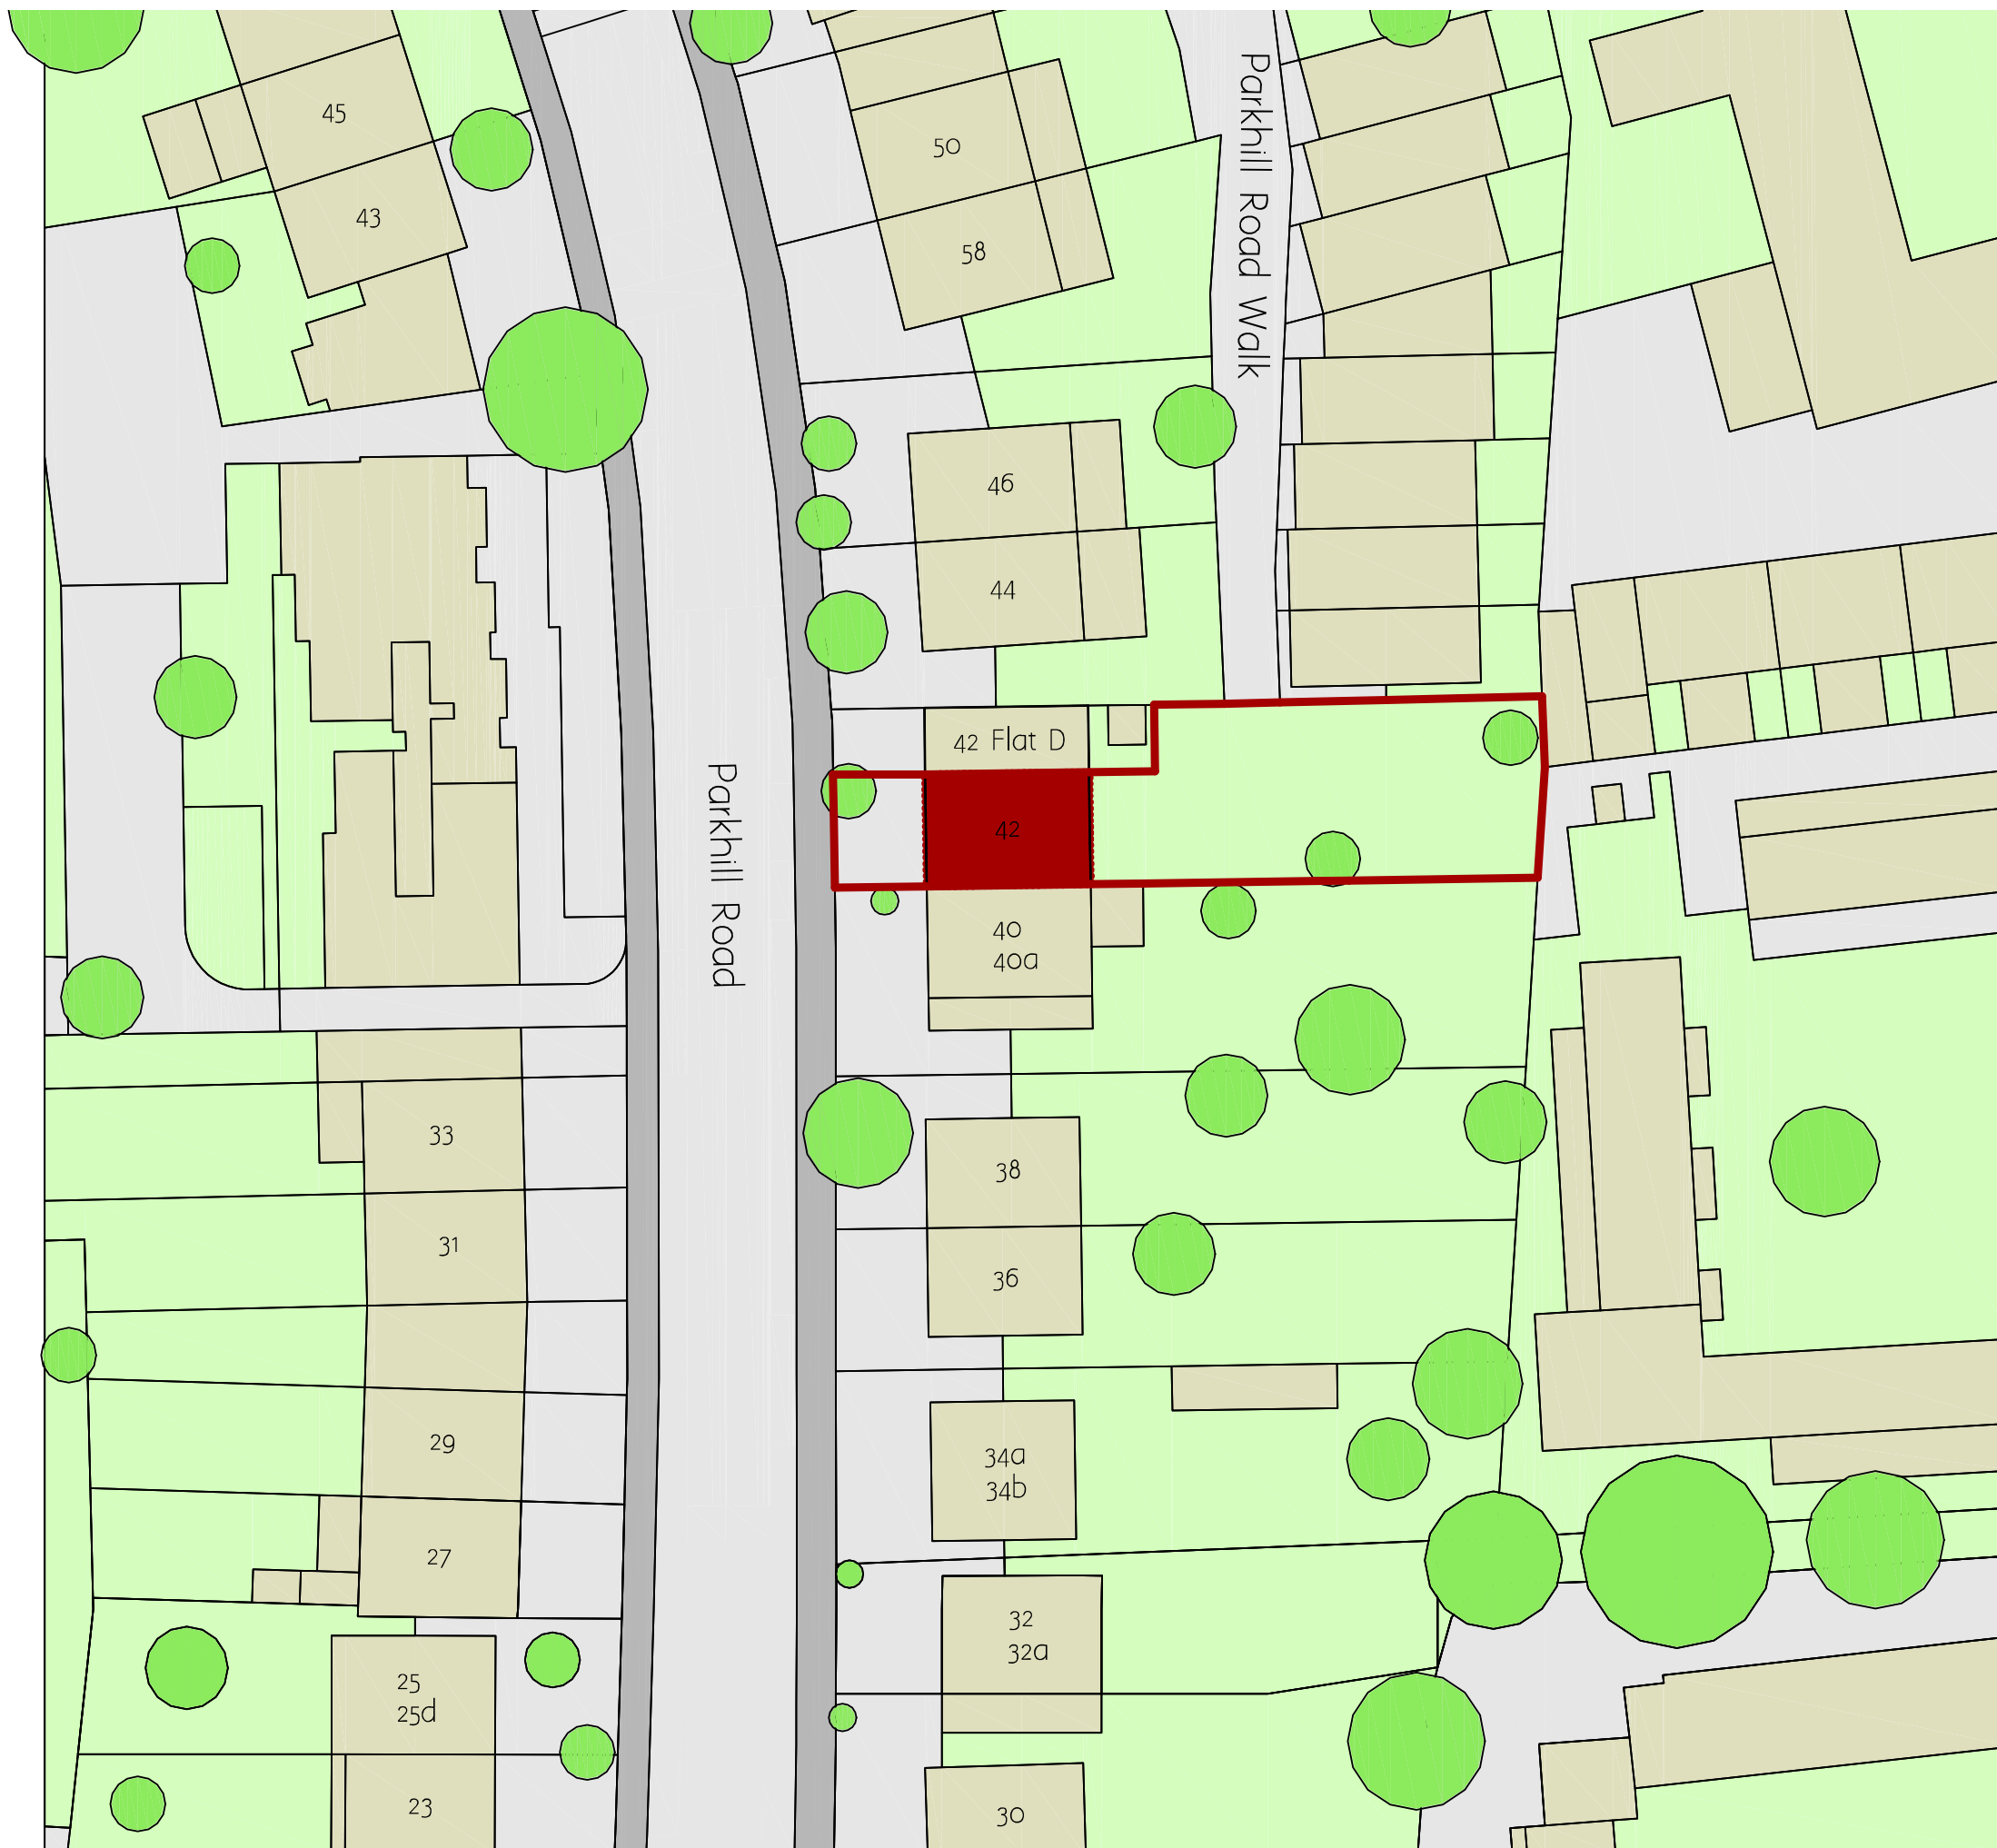


CONVERSION IN 2 FLATS OF FLAT A
42 Parkhill Road, London NW3
for Mrs.M. Esposito

Oliver Burston Architects
96 Huntingdon Road
Highgate
London N2 9DU
tel: (020) 8365 2202
Email: info@burstonarchitects.co.uk
Website: www.burstonarchitects.co.uk

Location Plan as existing
1:500@A3 June 2014

1411- 001 rev A

Rev A Marking in red the site area 16/07/2014

