



1 SILL DETAIL
1:5 @ A1

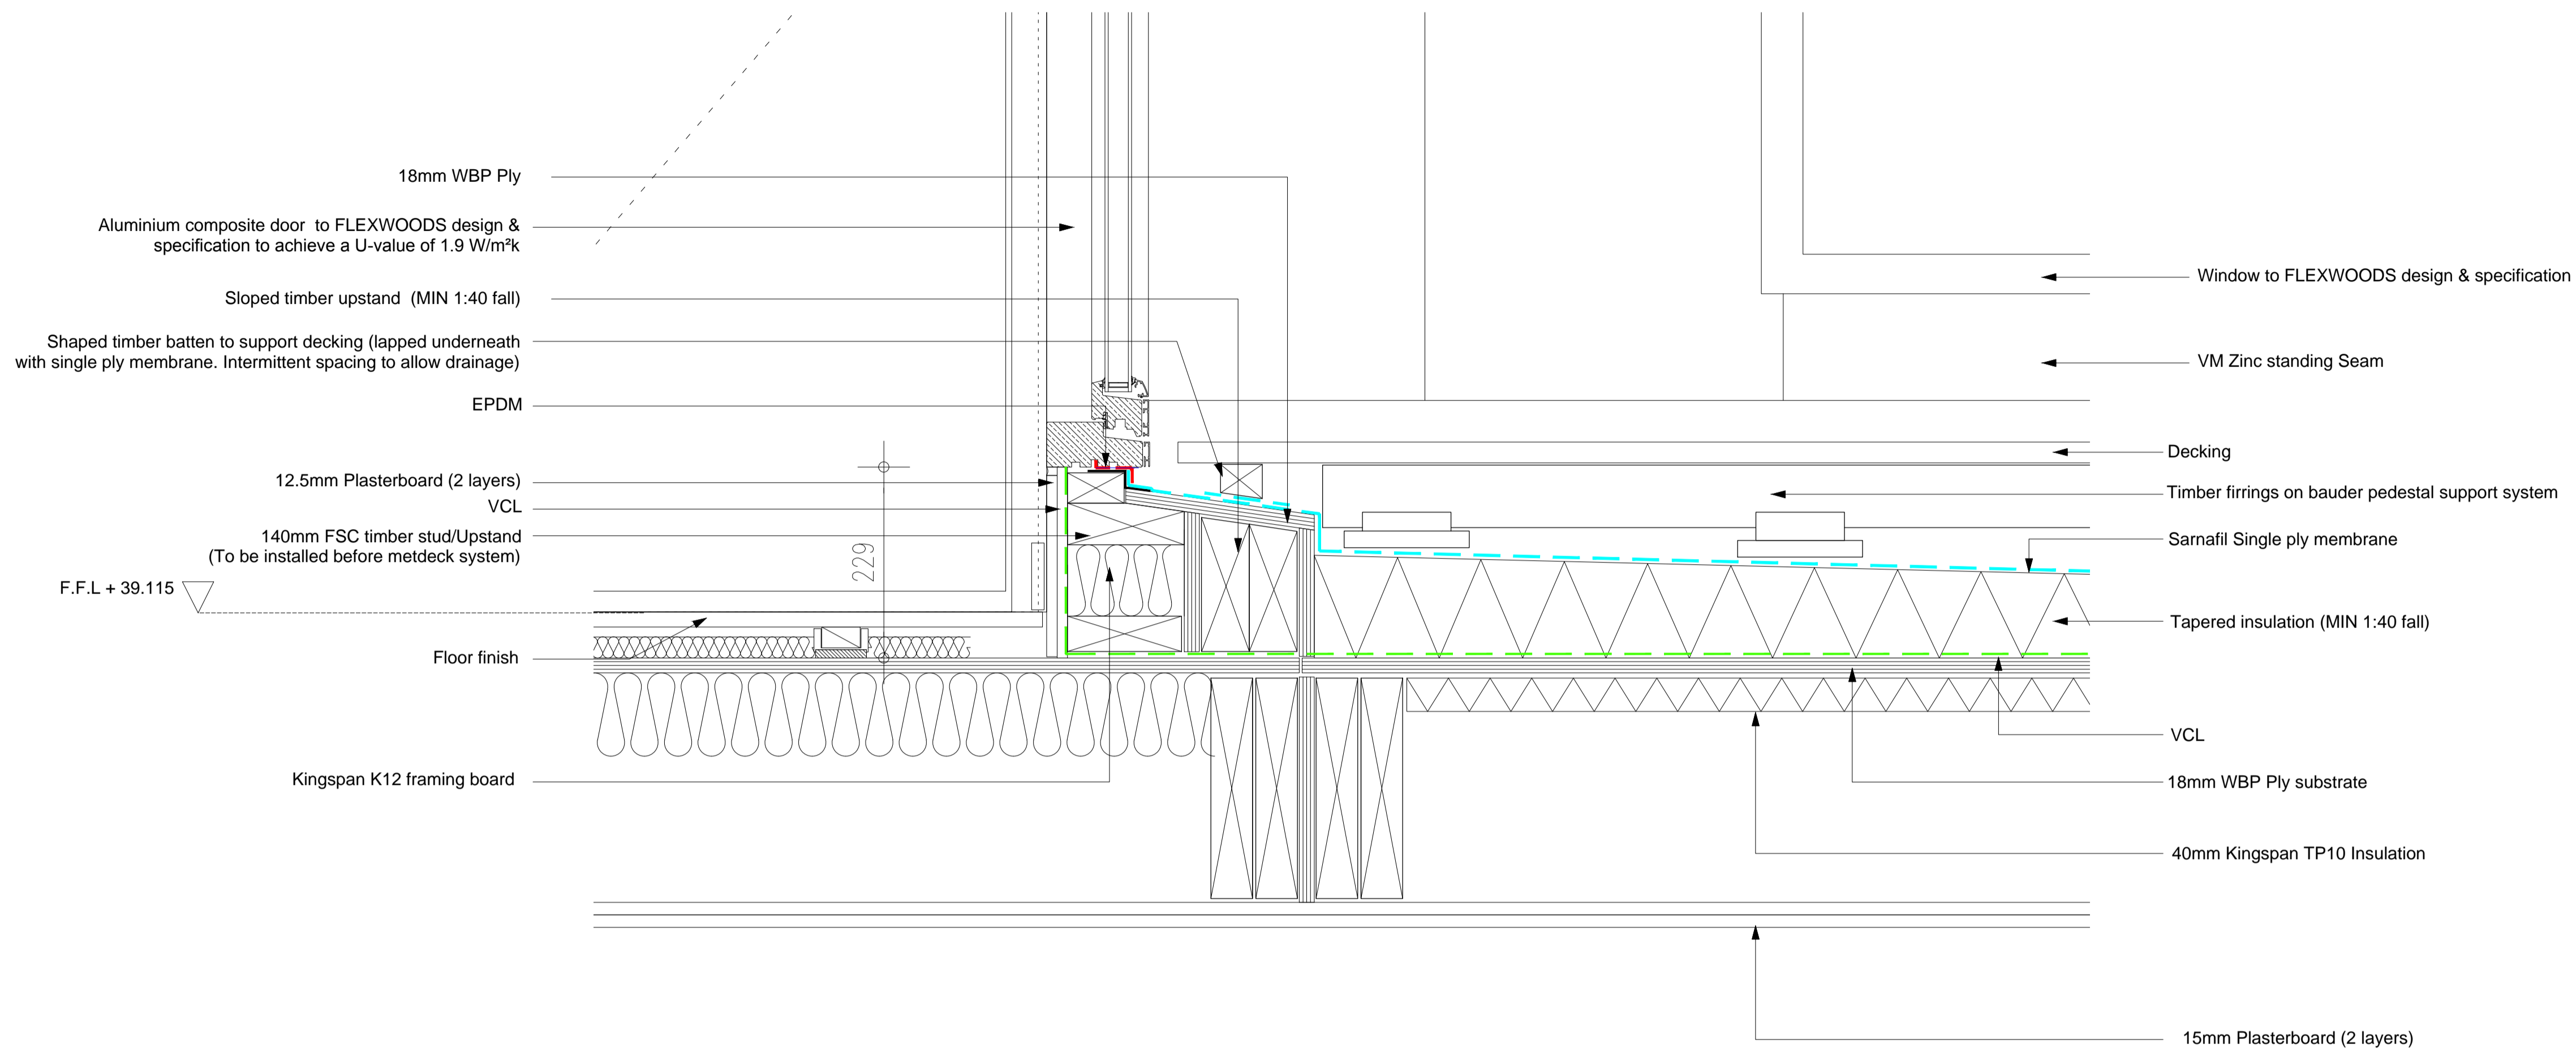

2 DETAIL LOCATION
NTS

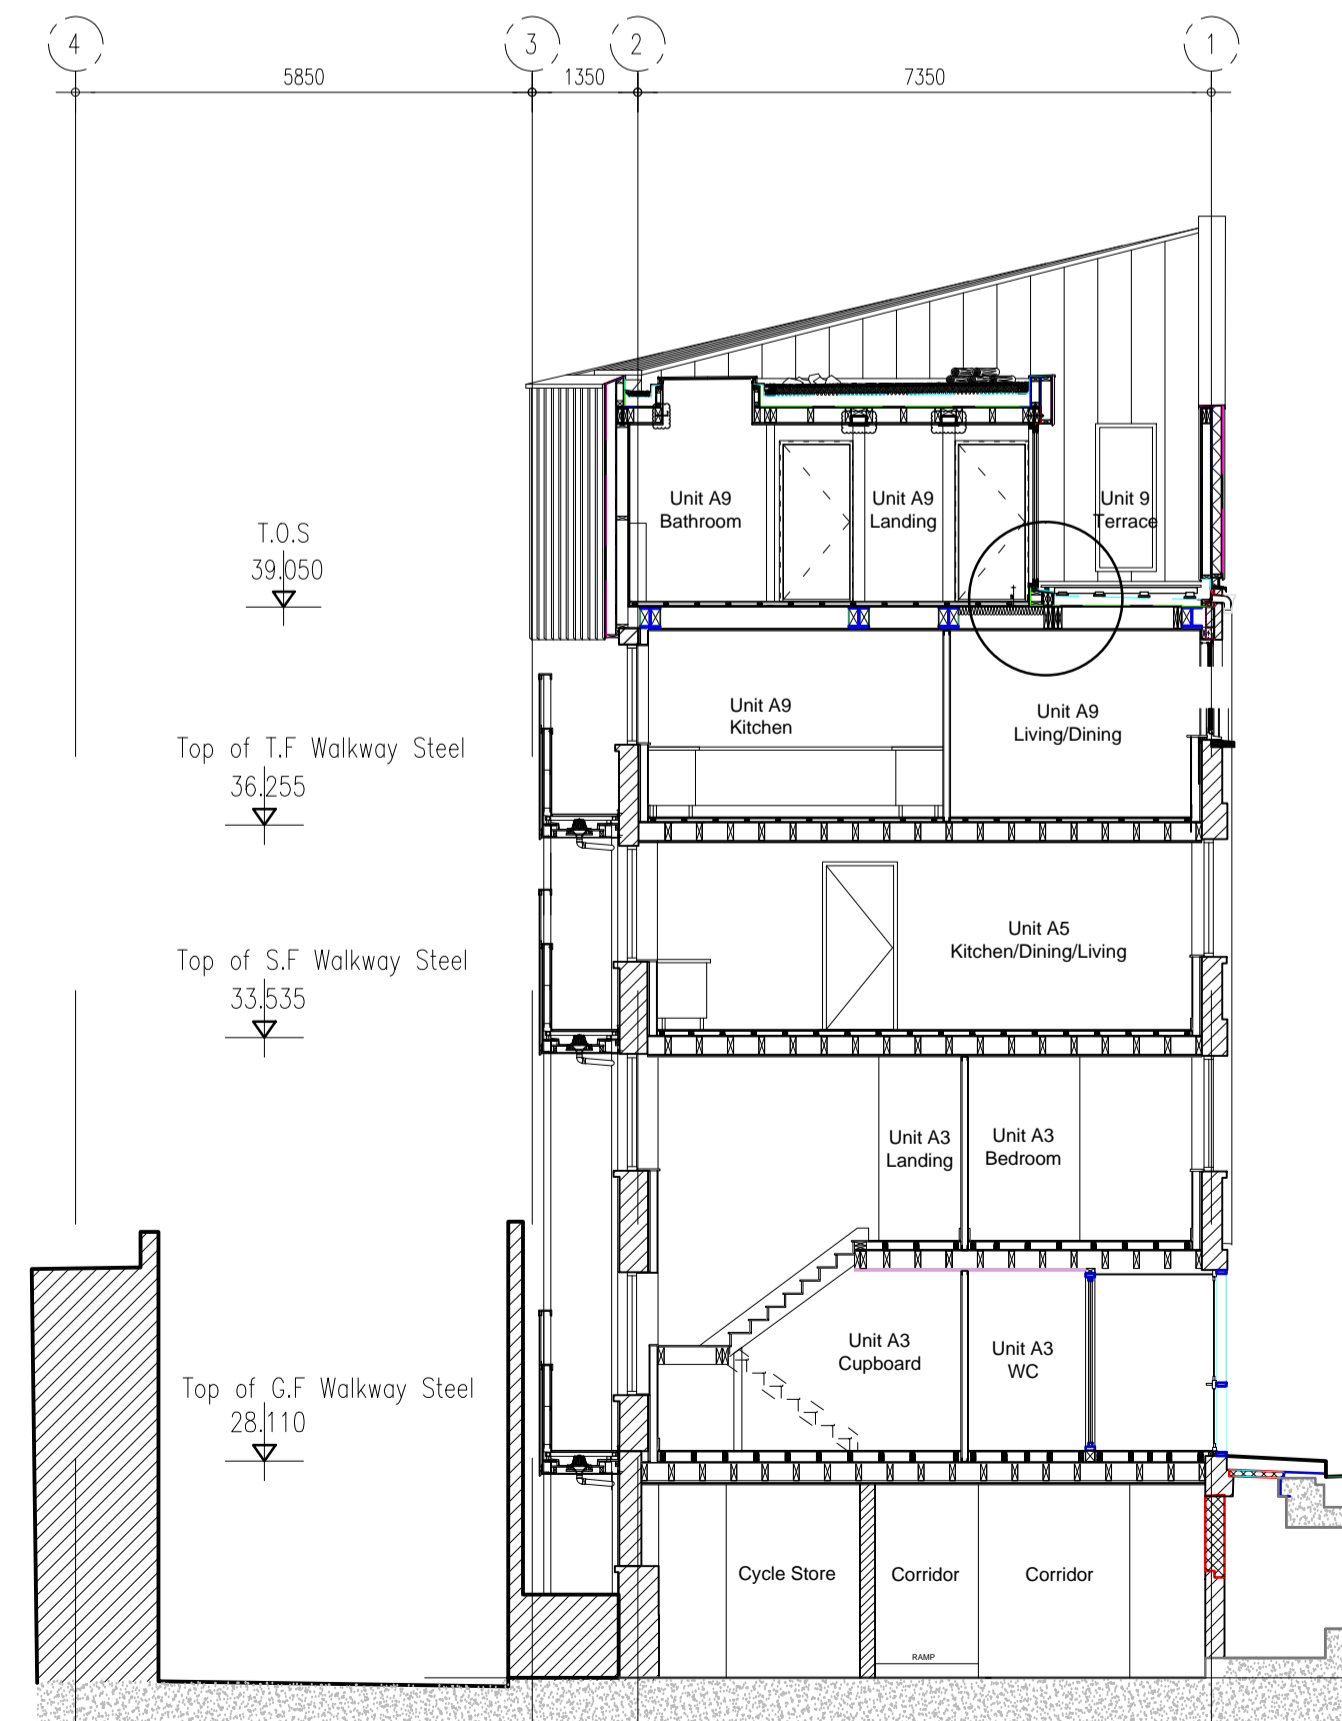

GENERAL NOTES:
Detail drawings show layouts and design intent and should be read in accordance with Architectural General Arrangement drawings, Architectural Outline Specification, and any Schedules.

All details and interfaces to be developed with Contractor and key Subcontractors. Sealant and weathertightness joints may be omitted for clarity.

Key references are typically to Architectural Outline specification.

Drawings may indicate elements to be designed and specified by other Consultants for coordination purposes. Please also refer to these drawings, schedules and specifications. Please report any discrepancies to Architect for confirmation.

Full fabrication drawings to be provided for approval of all elements, details and interfaces.
All insulation thicknesses, levels and calculations to be confirmed by the Contractor

WINDOW NOTES:

Flexwood to provide detailed drawings from their own site survey & install windows. Final Design and specification to be confirmed by Flexwood and signed off by ABSE & PTAL.

C4 date: 29/07/14 drawn: DS checked: PGB
Fourth construction issue. Notes updated.

C3 date: 14/07/14 drawn: PGB checked: PTAL
Third construction issue. Dimension added and sketch location shown.

C2 date: 07/07/14 drawn: DS checked: PGB
Second construction issue. Terrace Insulation and notes updated.

C1 date: 07/02/14 drawn: DS checked: NR
First construction issue.

revisions

status: CONSTRUCTION

This drawing is protected under The Copyright, Designs and Patents Act 1988. Do not scale. Figured dimensions only are to be taken from this drawing. All dimensions are to be checked on site before any work is put in hand. If in doubt, ASK.

P T A L

PETER TAYLOR ASSOCIATES LIMITED
THE ROLLER MILL-MILL LANE
UCKFIELD-EAST SUSSEX TN22 5AA
-
TELEPHONE +44 (0)1625 768 377
FACSIMILE +44 (0)1625 768 752
EMAIL SOUTHERN@PTAL.CO.UK
-
WWW.PTAL.CO.UK

client: ALLENBUILD

project: SUFFOLK HOUSE
WHITEFIELD PLACE
LONDON W1

title: SILL DETAIL 2

scale: 1:5 @ A1 1:10 @ A3

date: FEB 2014

drawn: DS

checked: NR

job no: H13-079 drawing no: (60) 325 revision: C4