



REVISIONS:

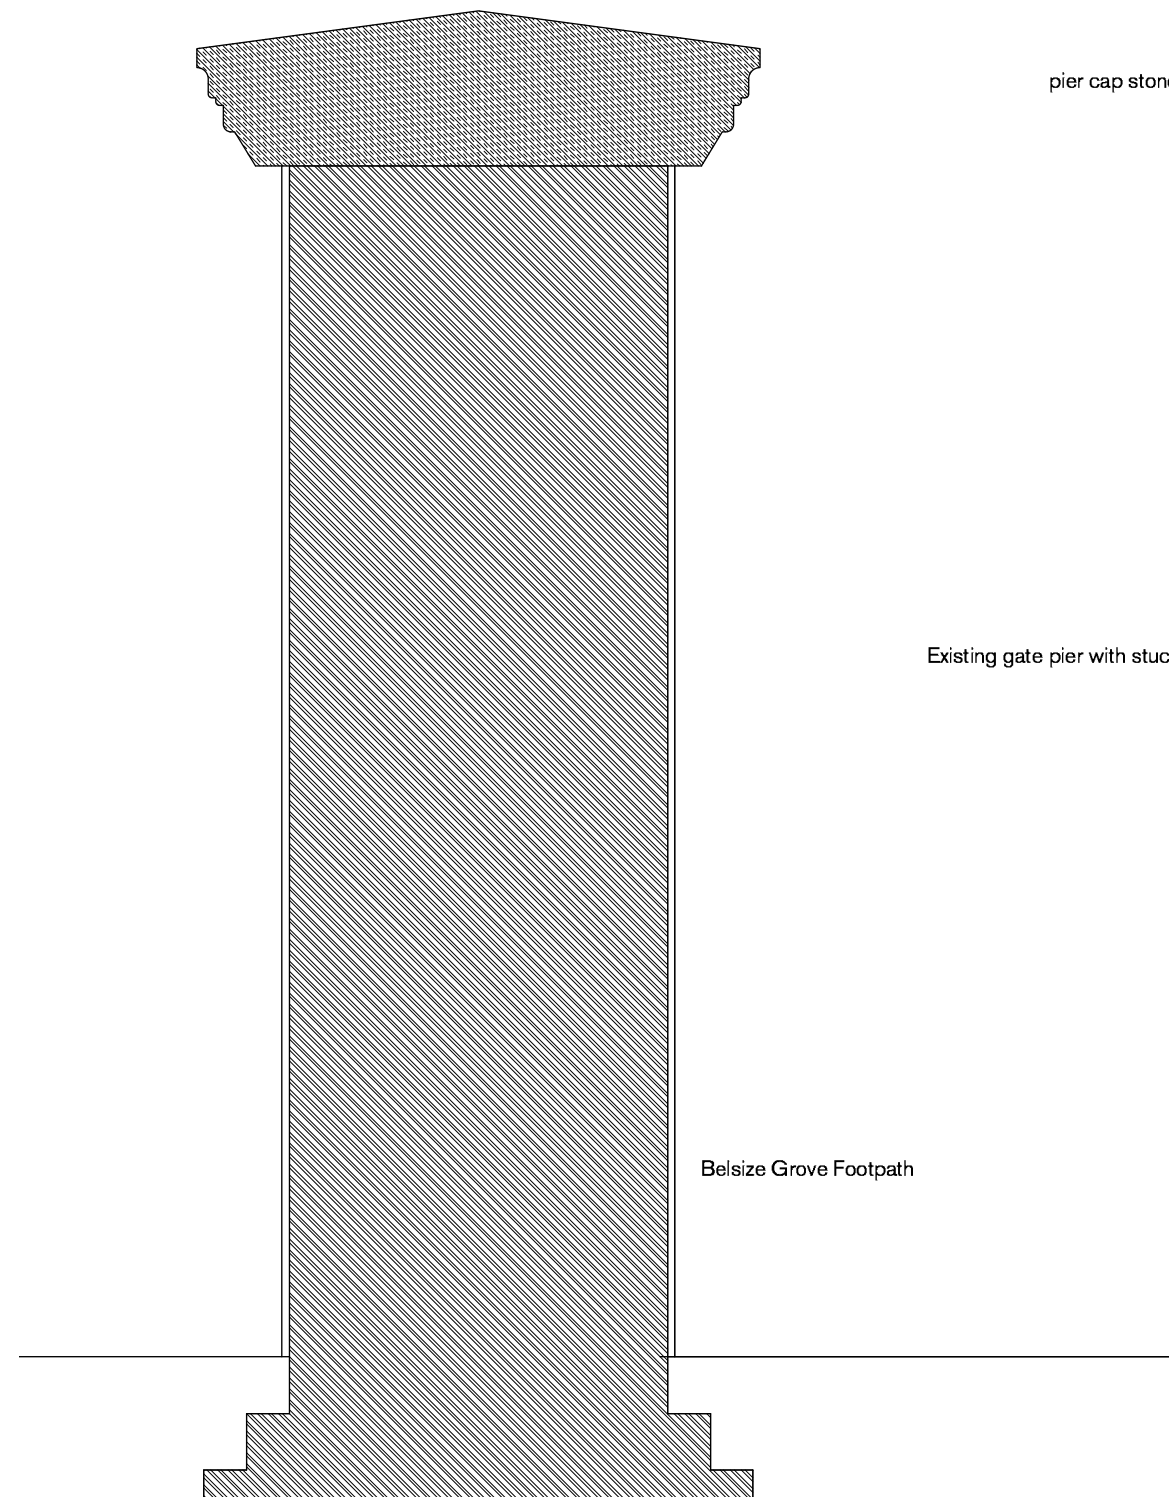

SECTION, EXISTING

pier cap stone to be retained

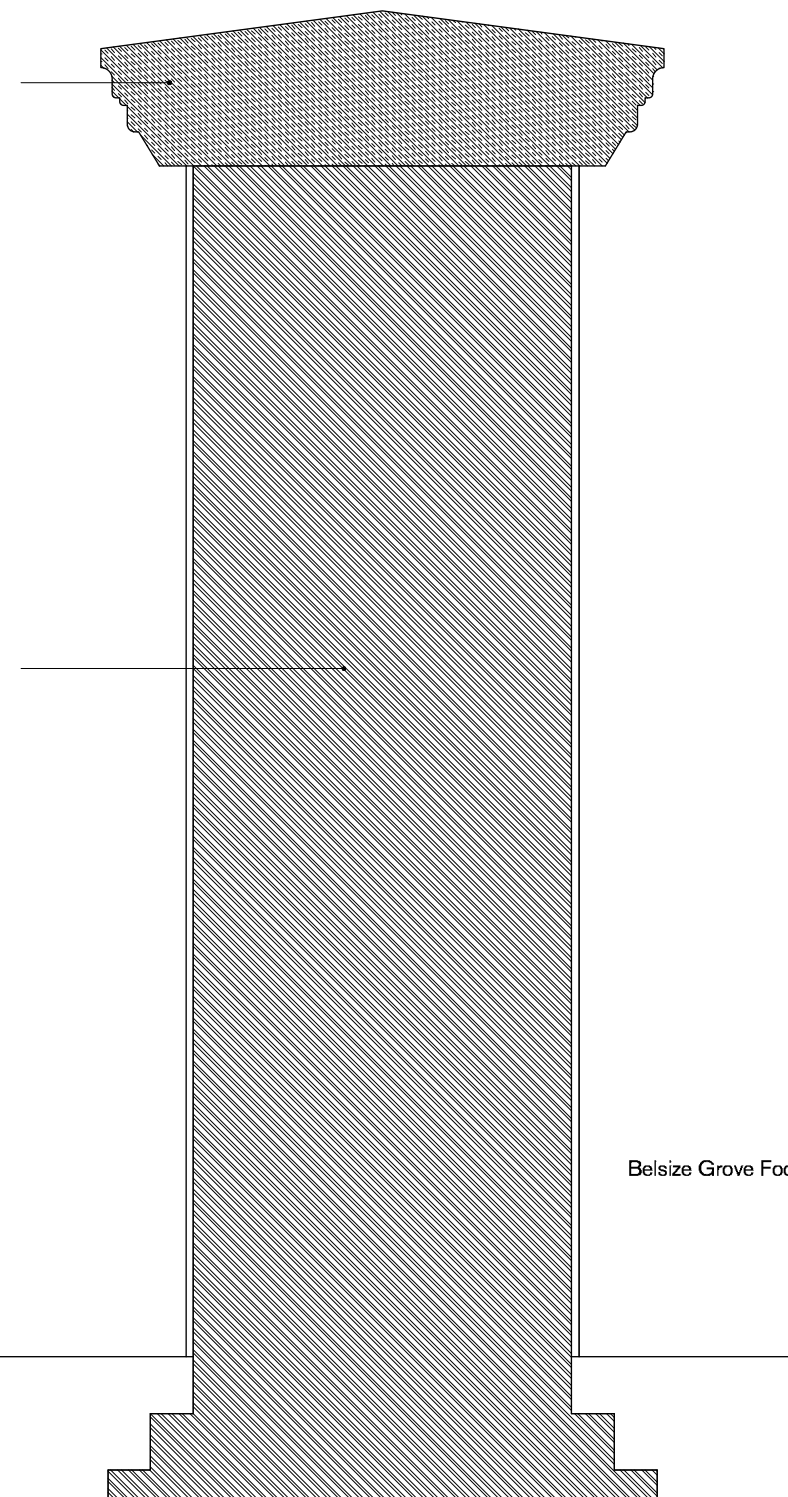

SECTION, PROPOSED

NOTES:

NOTE:
Do not scale from the drawing. Any discrepancies to be reported to the architect.
All dimensions will be taken on site prior to ordering and construction.
Copyright remains with the architect.
This drawing is to be read in conjunction with the specification and all other relevant drawings.


PROJECT:
28 BELSIZE GROVE
DRAWING TITLE:
SECTION THRU GATE PIER
STATUS:
PLANNING

SCALE:	DRAWING NUMBER:	REVISION:
1:25 AT A3	0041_300	

William Smalley RIBA

The Dairy
40 Emerald Street
London
WC1N 3QH
t +44 (0)20 7242 0028
info@williamsmalley.com

REVISIONS:

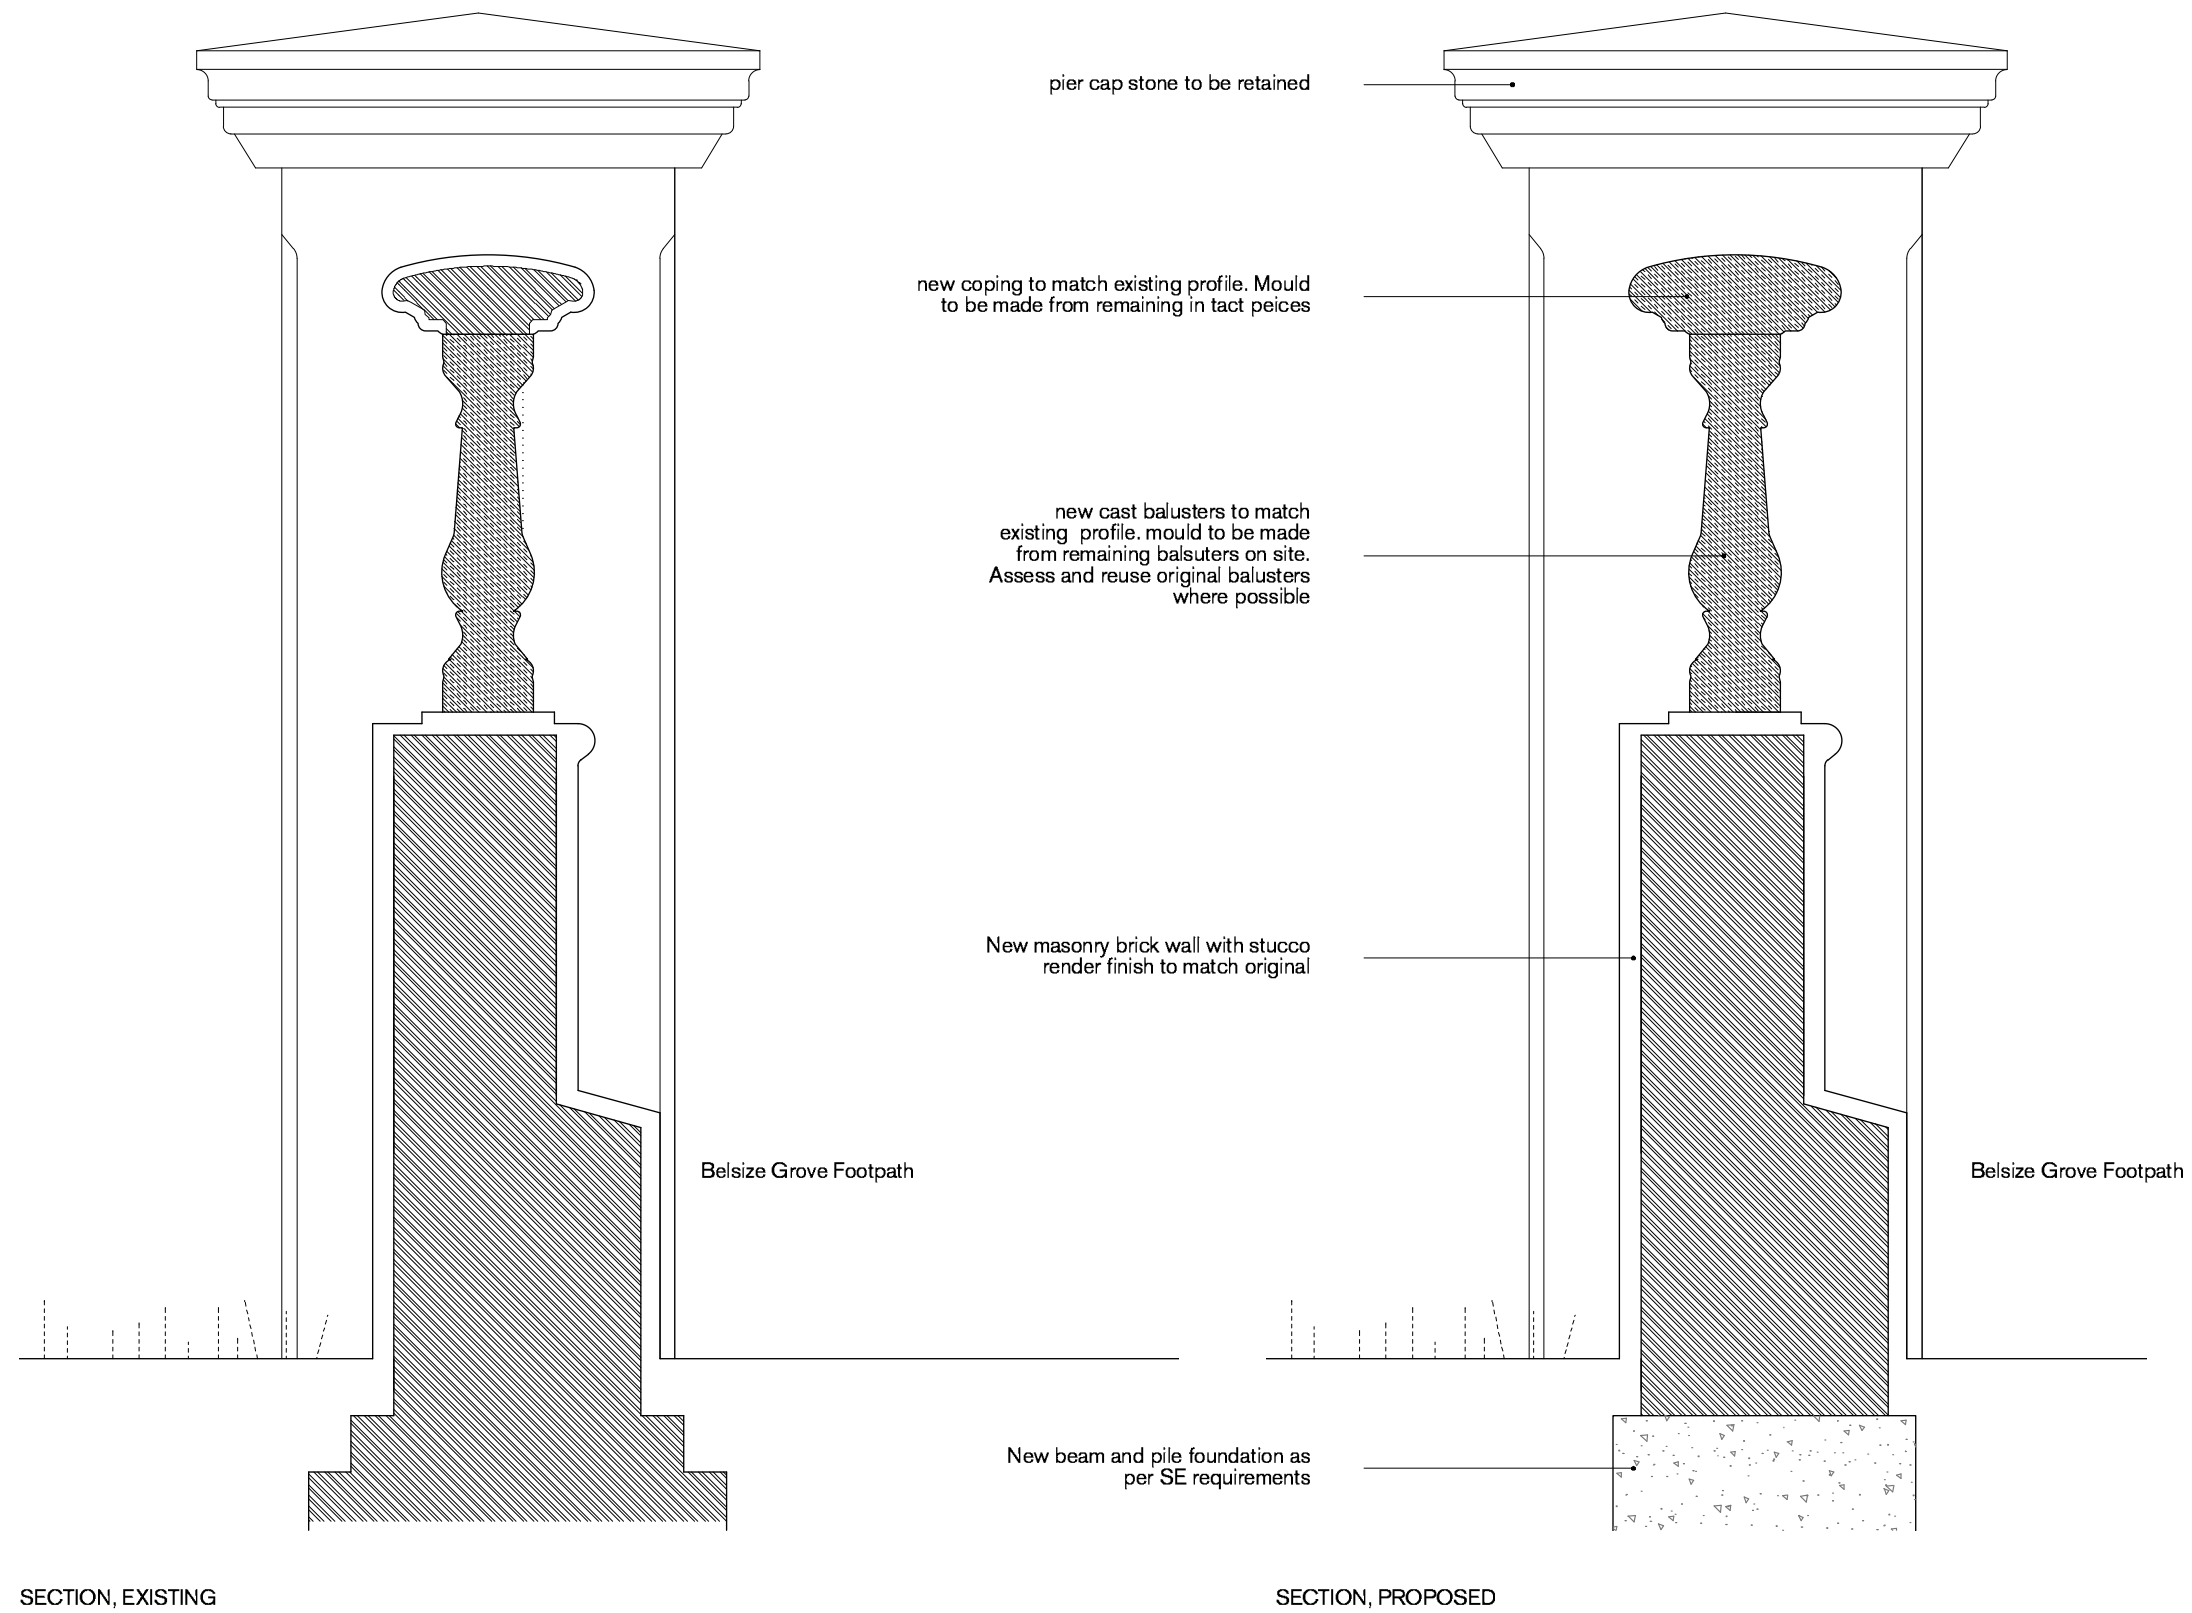

NOTES:

NOTE:
Do not scale from the drawing. Any discrepancies to be reported to the architect.
All dimensions will be taken on site prior to ordering and construction.
Copyright remains with the architect.
This drawing is to be read in conjunction with the specification and all other relevant drawings.

PROJECT:
28 BELSIZE GROVE
DRAWING TITLE:
SECTION THRU GARDEN WALL & BALUSTRADE
STATUS:
PLANNING

SCALE:	DRAWING NUMBER:	REVISION:
1:10 AT A3	0041_301	

William Smalley RIBA

The Dairy
40 Emerald Street
London
WC1N 3QH
t +44 (0)20 7242 0028
info@williamsmalley.com