
NOT FOR CONSTRUCTION

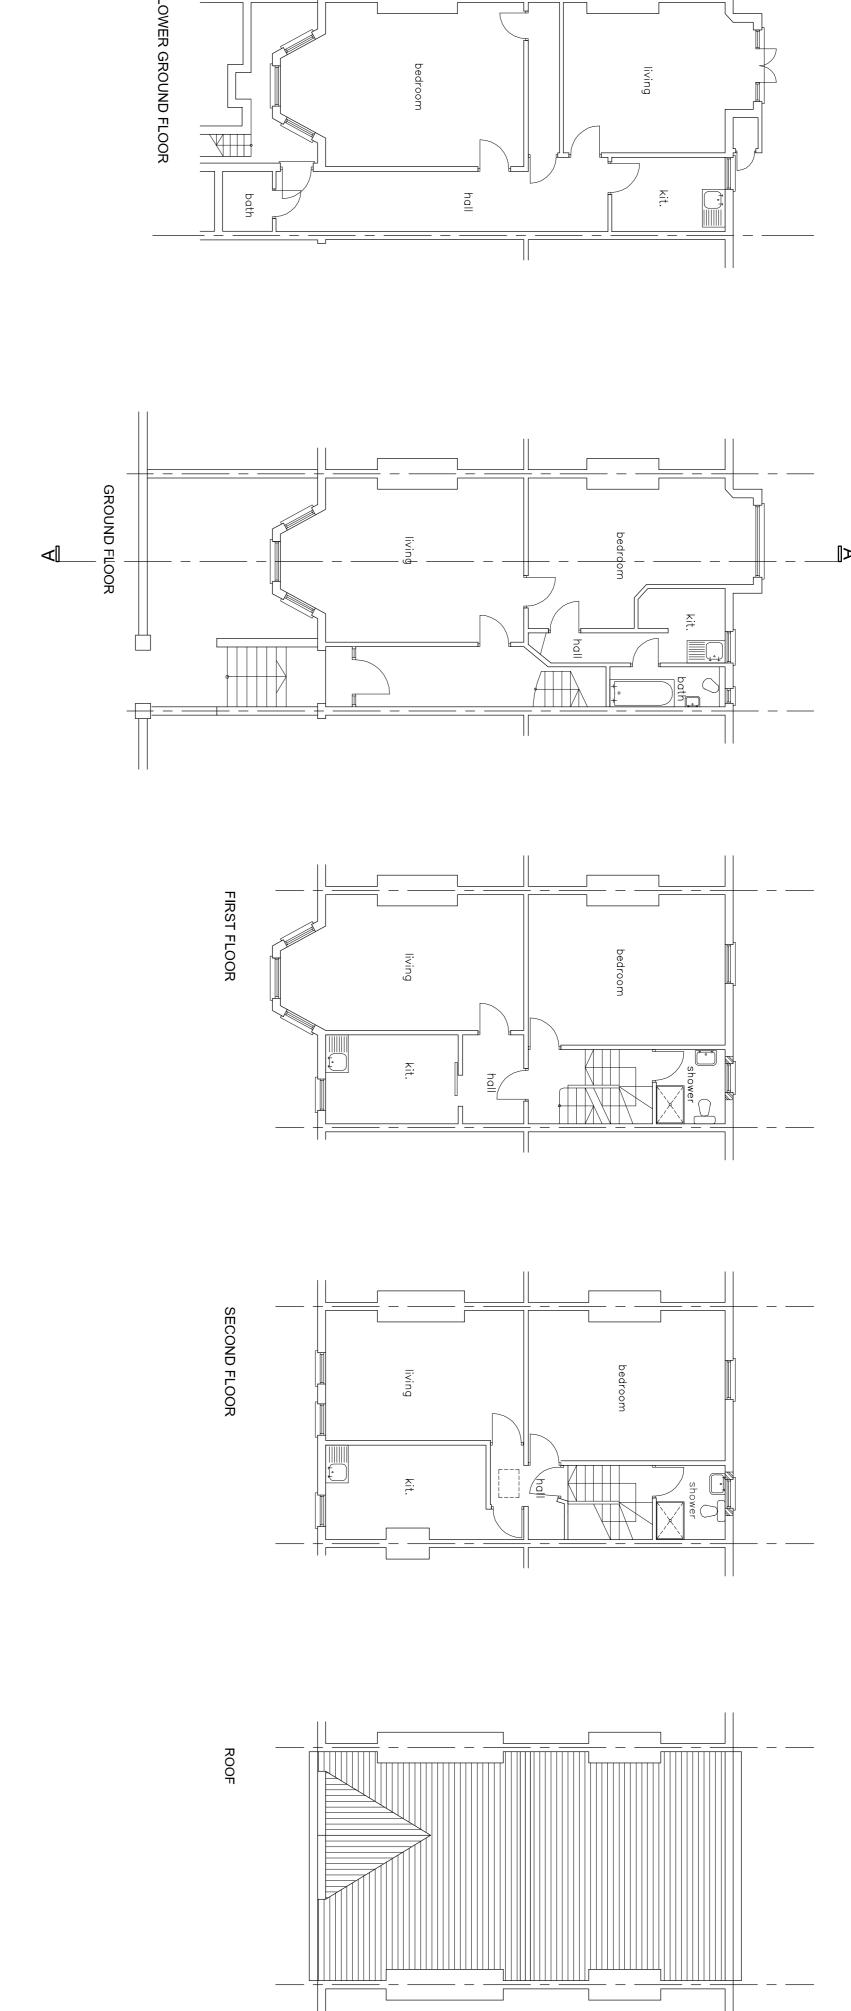

Job title

24 Goldhurst Terrace NW6 3HU

drawing title

EXISTING

Alexander Elliott Ltd.
Architecture—Surveying—Design

Project No 271 | date August 2013

Scale 1:100 @A1 | drawn ap

drawing No

271.P.01

do not scale off

notes
© This drawing is the Copyright of Alexander Elliott Ltd.