

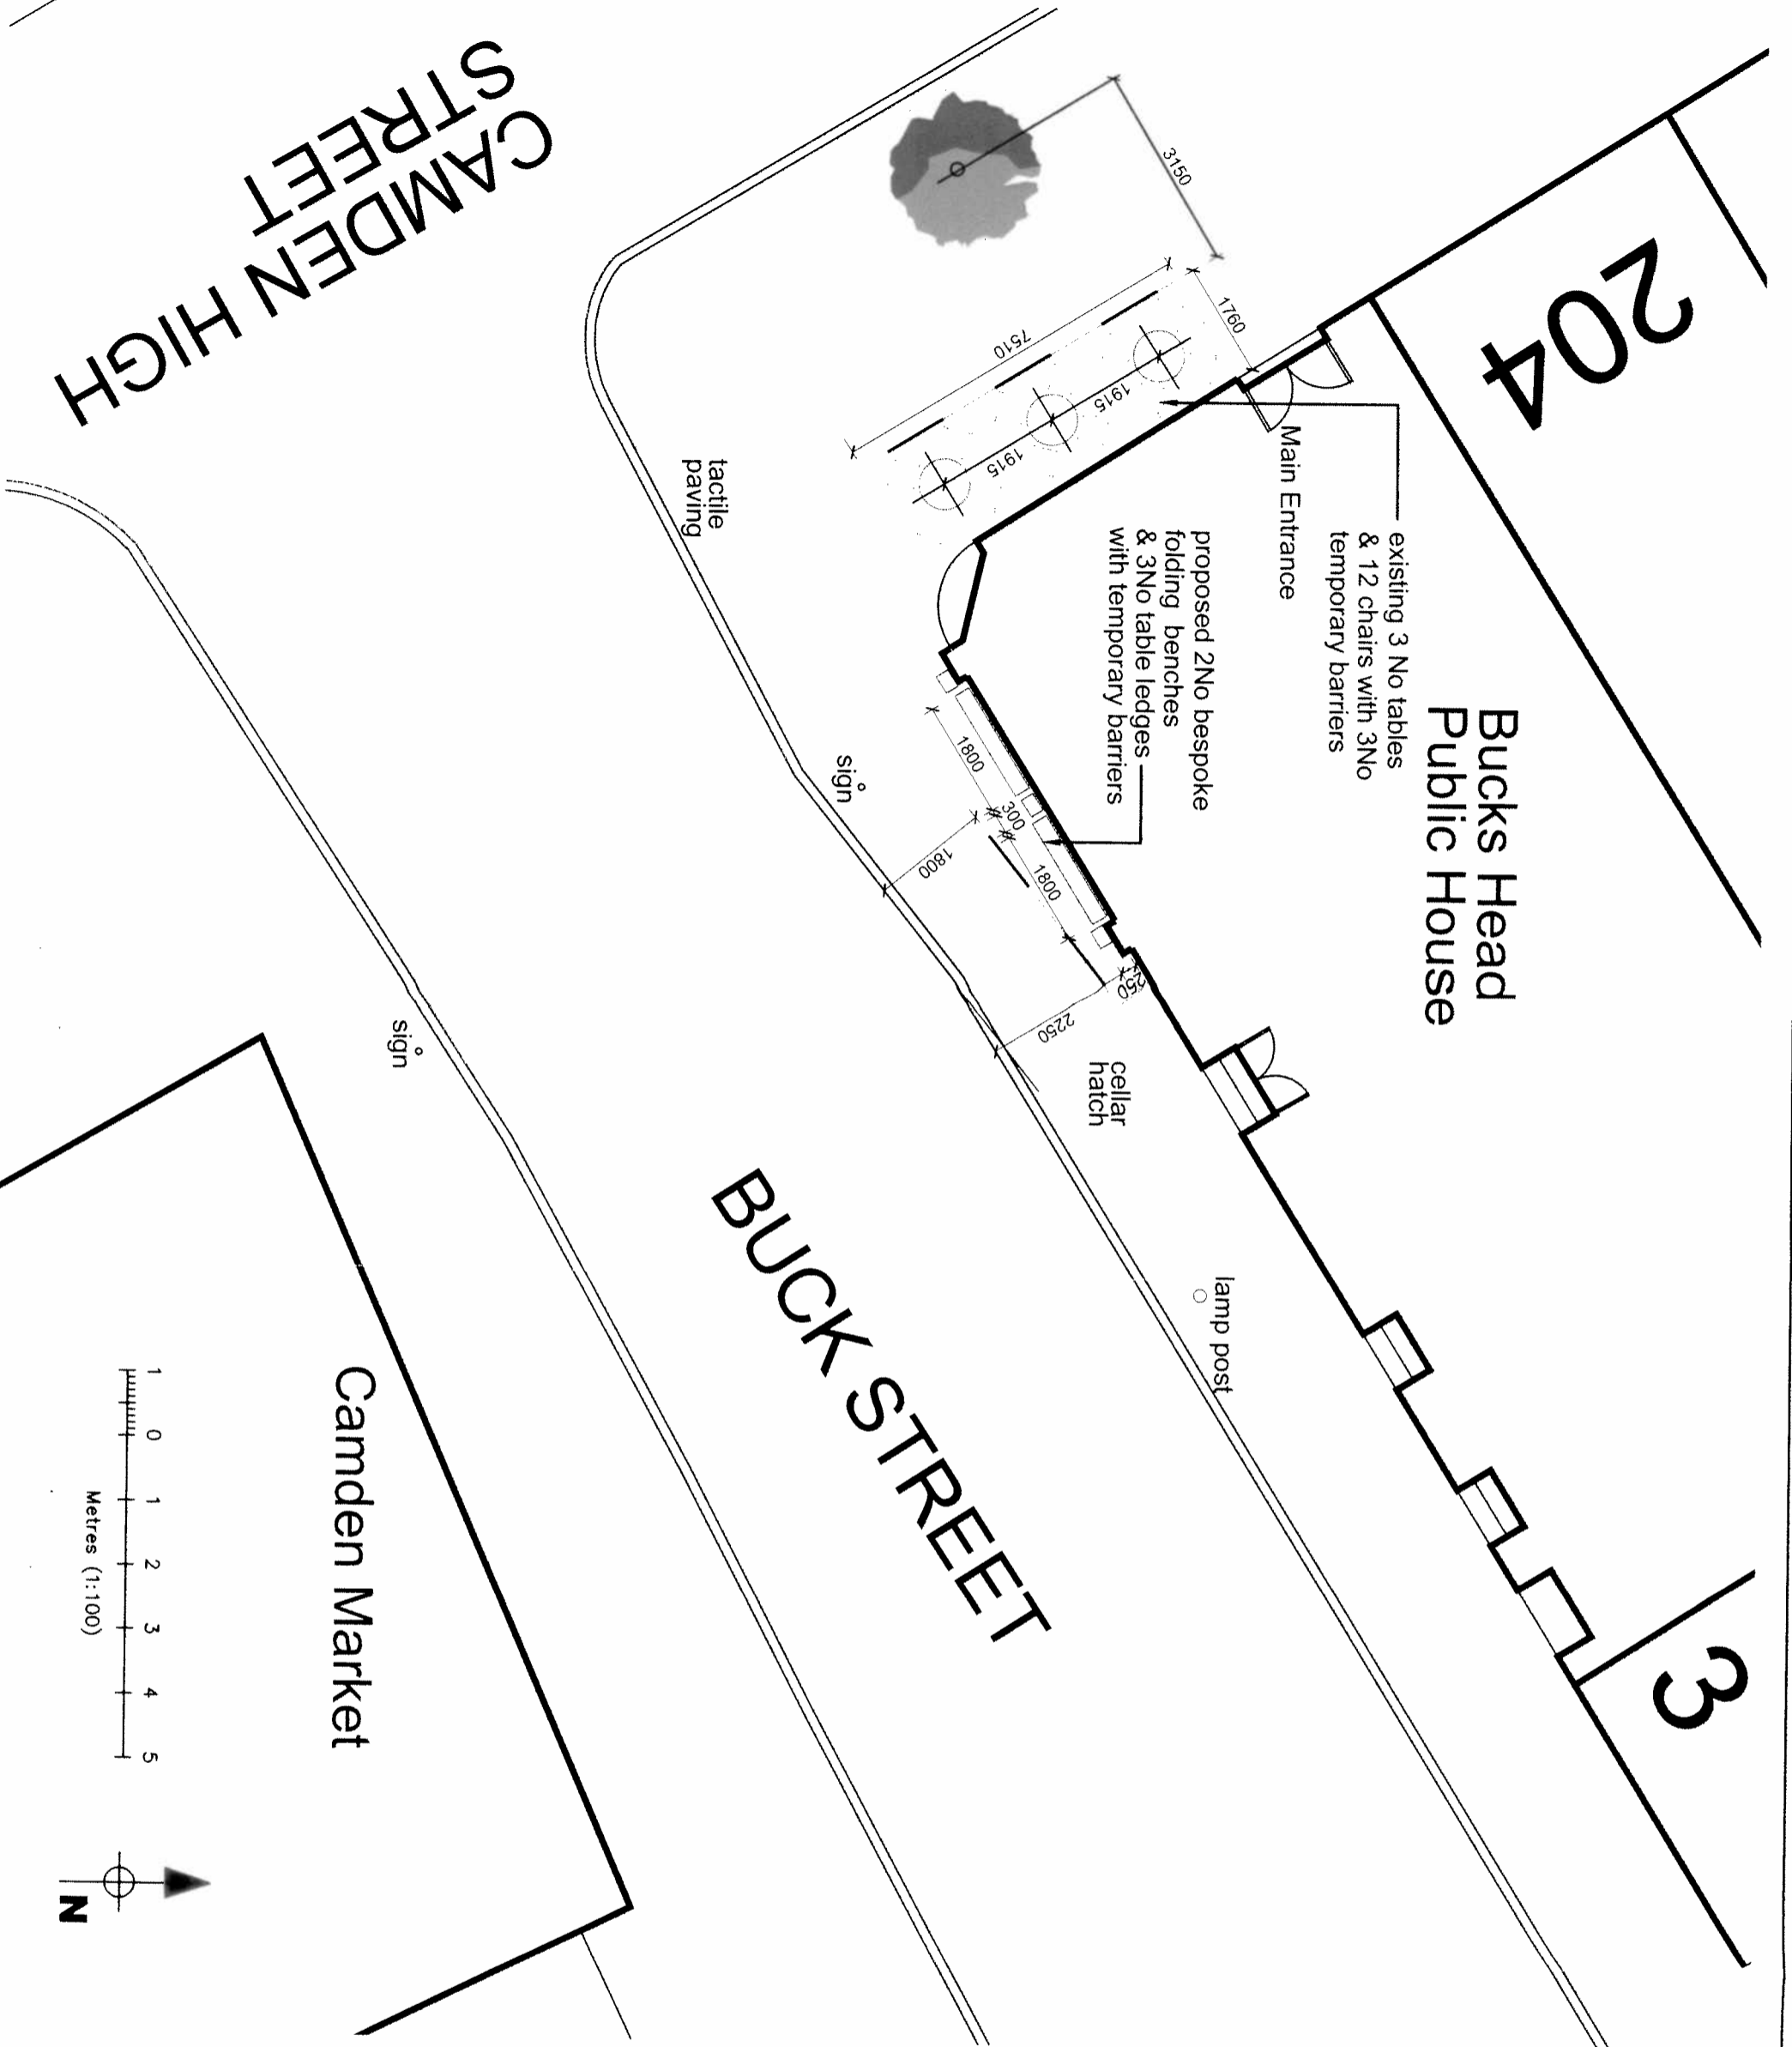


notes

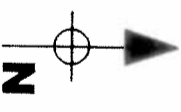

Camden Market

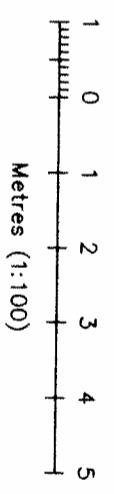

<p>client <b>TCG PUBS LTD</b></p>			
<p>project <b>BUCKS HEAD PUBLIC HOUSE, 202 CAMDEN HIGH STREET, LONDON NW1 8QR</b></p>			
<p>title <b>REVISED FURNITURE LAYOUT PLAN</b></p>			
<p>dwg <b>DHA/9689/02</b></p>	<p>rev</p>	<p>scale <b>1:100</b></p>	<p>date <b>JUNE 2014</b></p>
<p> </p>			
<p>Eclipse House, Eclipse Park, Sittingbourne Road Maidstone, Kent, ME14 3EN t: 01622 776226 e: info@dhaplanning.co.uk</p>			
<p>f: 01622 776227 w: www.dhaplanning.co.uk</p>			
<p>No reproduction by any method of any part of this document is permitted without the consent of the copyright holders. Produced for Town and Country planning purposes only. O.S. Licence Number: ALS4535X</p>			
<p>CAD Reference: 9689 Revised Furniture Layout Plan.dwg 02</p>			<p><b>A3</b></p>