




BLOCK PLAN

1:200

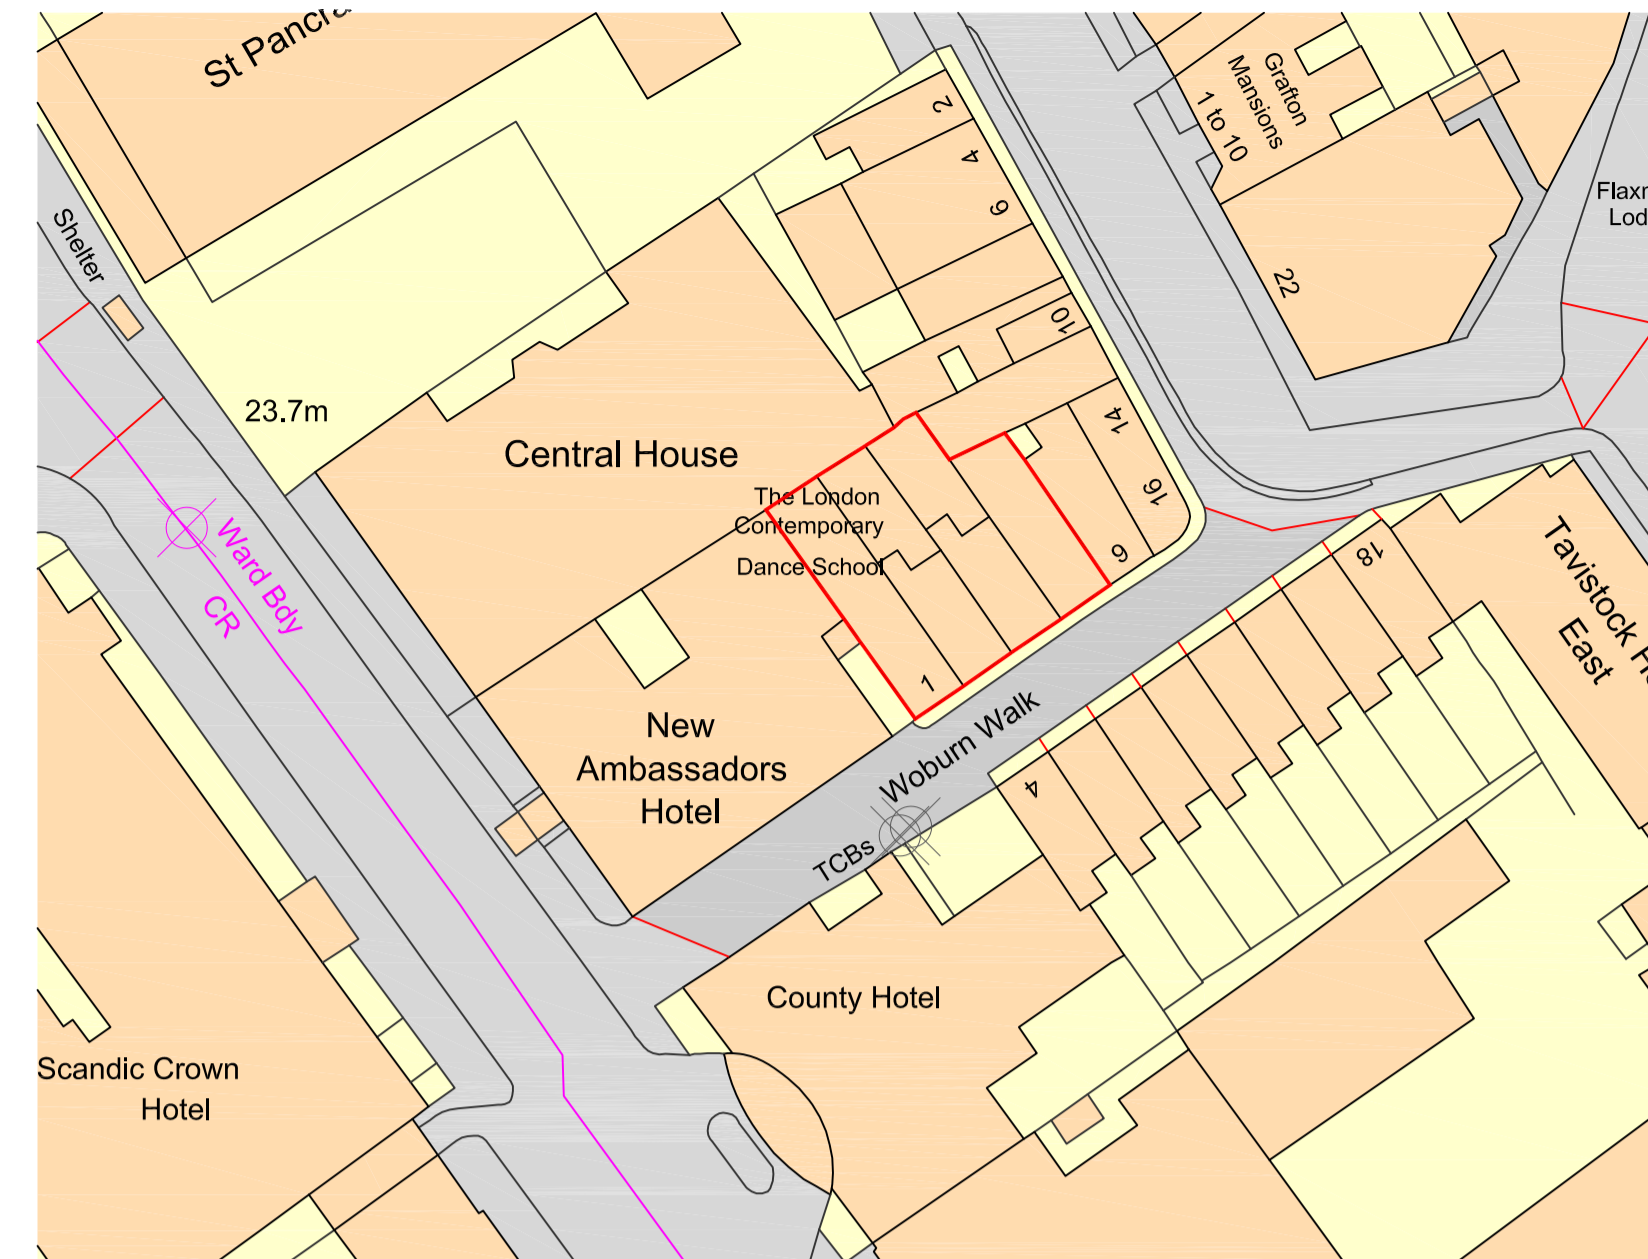

Ordnance Survey, (c) Crown Copyright 2014. All rights reserved. Licence number 100022432

LOCATION PLAN

1:1250

NOTES:

This drawing has been prepared for the purpose of Planning and/or Building Regulations approval only, and is not to be used for any other purpose. Drawing based on measured survey / OS Plan.

All dimensions to be checked on site and any discrepancy notified to The Martin Ralph Group. Written dimensions are to be used in preference to scaled dimensions.

This drawing is the property of The Martin Ralph Group and must not be reproduced, in part or whole, or deviated from, without their permission.

AMENDMENTS	DATE
A	PLANNING APPLICATION 24.07.14

**CLIENT**  
**DALEPASS LTD**  
**7 IRON BRIDGE HOUSE**  
**3 BRIDGE APPROACH**  
**LONDON, NW1 8BD**

**PROJECT**  
**CONVERSION TO FLATS**  
 1-7 Woburn Walk  
 London, WC1H 0JJ

**DRAWING TITLE**  
**LOCATION & BLOCK PLAN**  
**AS EXISTING**

**DATE**  
 18.07.2014

**SCALE**  
 As Indicated

<b>DRAWING No.</b> 14A_032 002	<b>REVISION</b> A
-----------------------------------	----------------------



11 Dragoon House  
 Hussar Court  
 Brambles Business Park  
 Portsmouth  
 Hampshire  
 PO7 7SF

[www.martinralph.co.uk](http://www.martinralph.co.uk)  
[info@martinralph.co.uk](mailto:info@martinralph.co.uk)

**T.** 023 9225 7711  
**F.** 023 9225 7712

# 1-7 WOBURN WALK, CAMDEN