


Notes.

1. Do not scale this drawing.
2. All sizes to be checked on site.

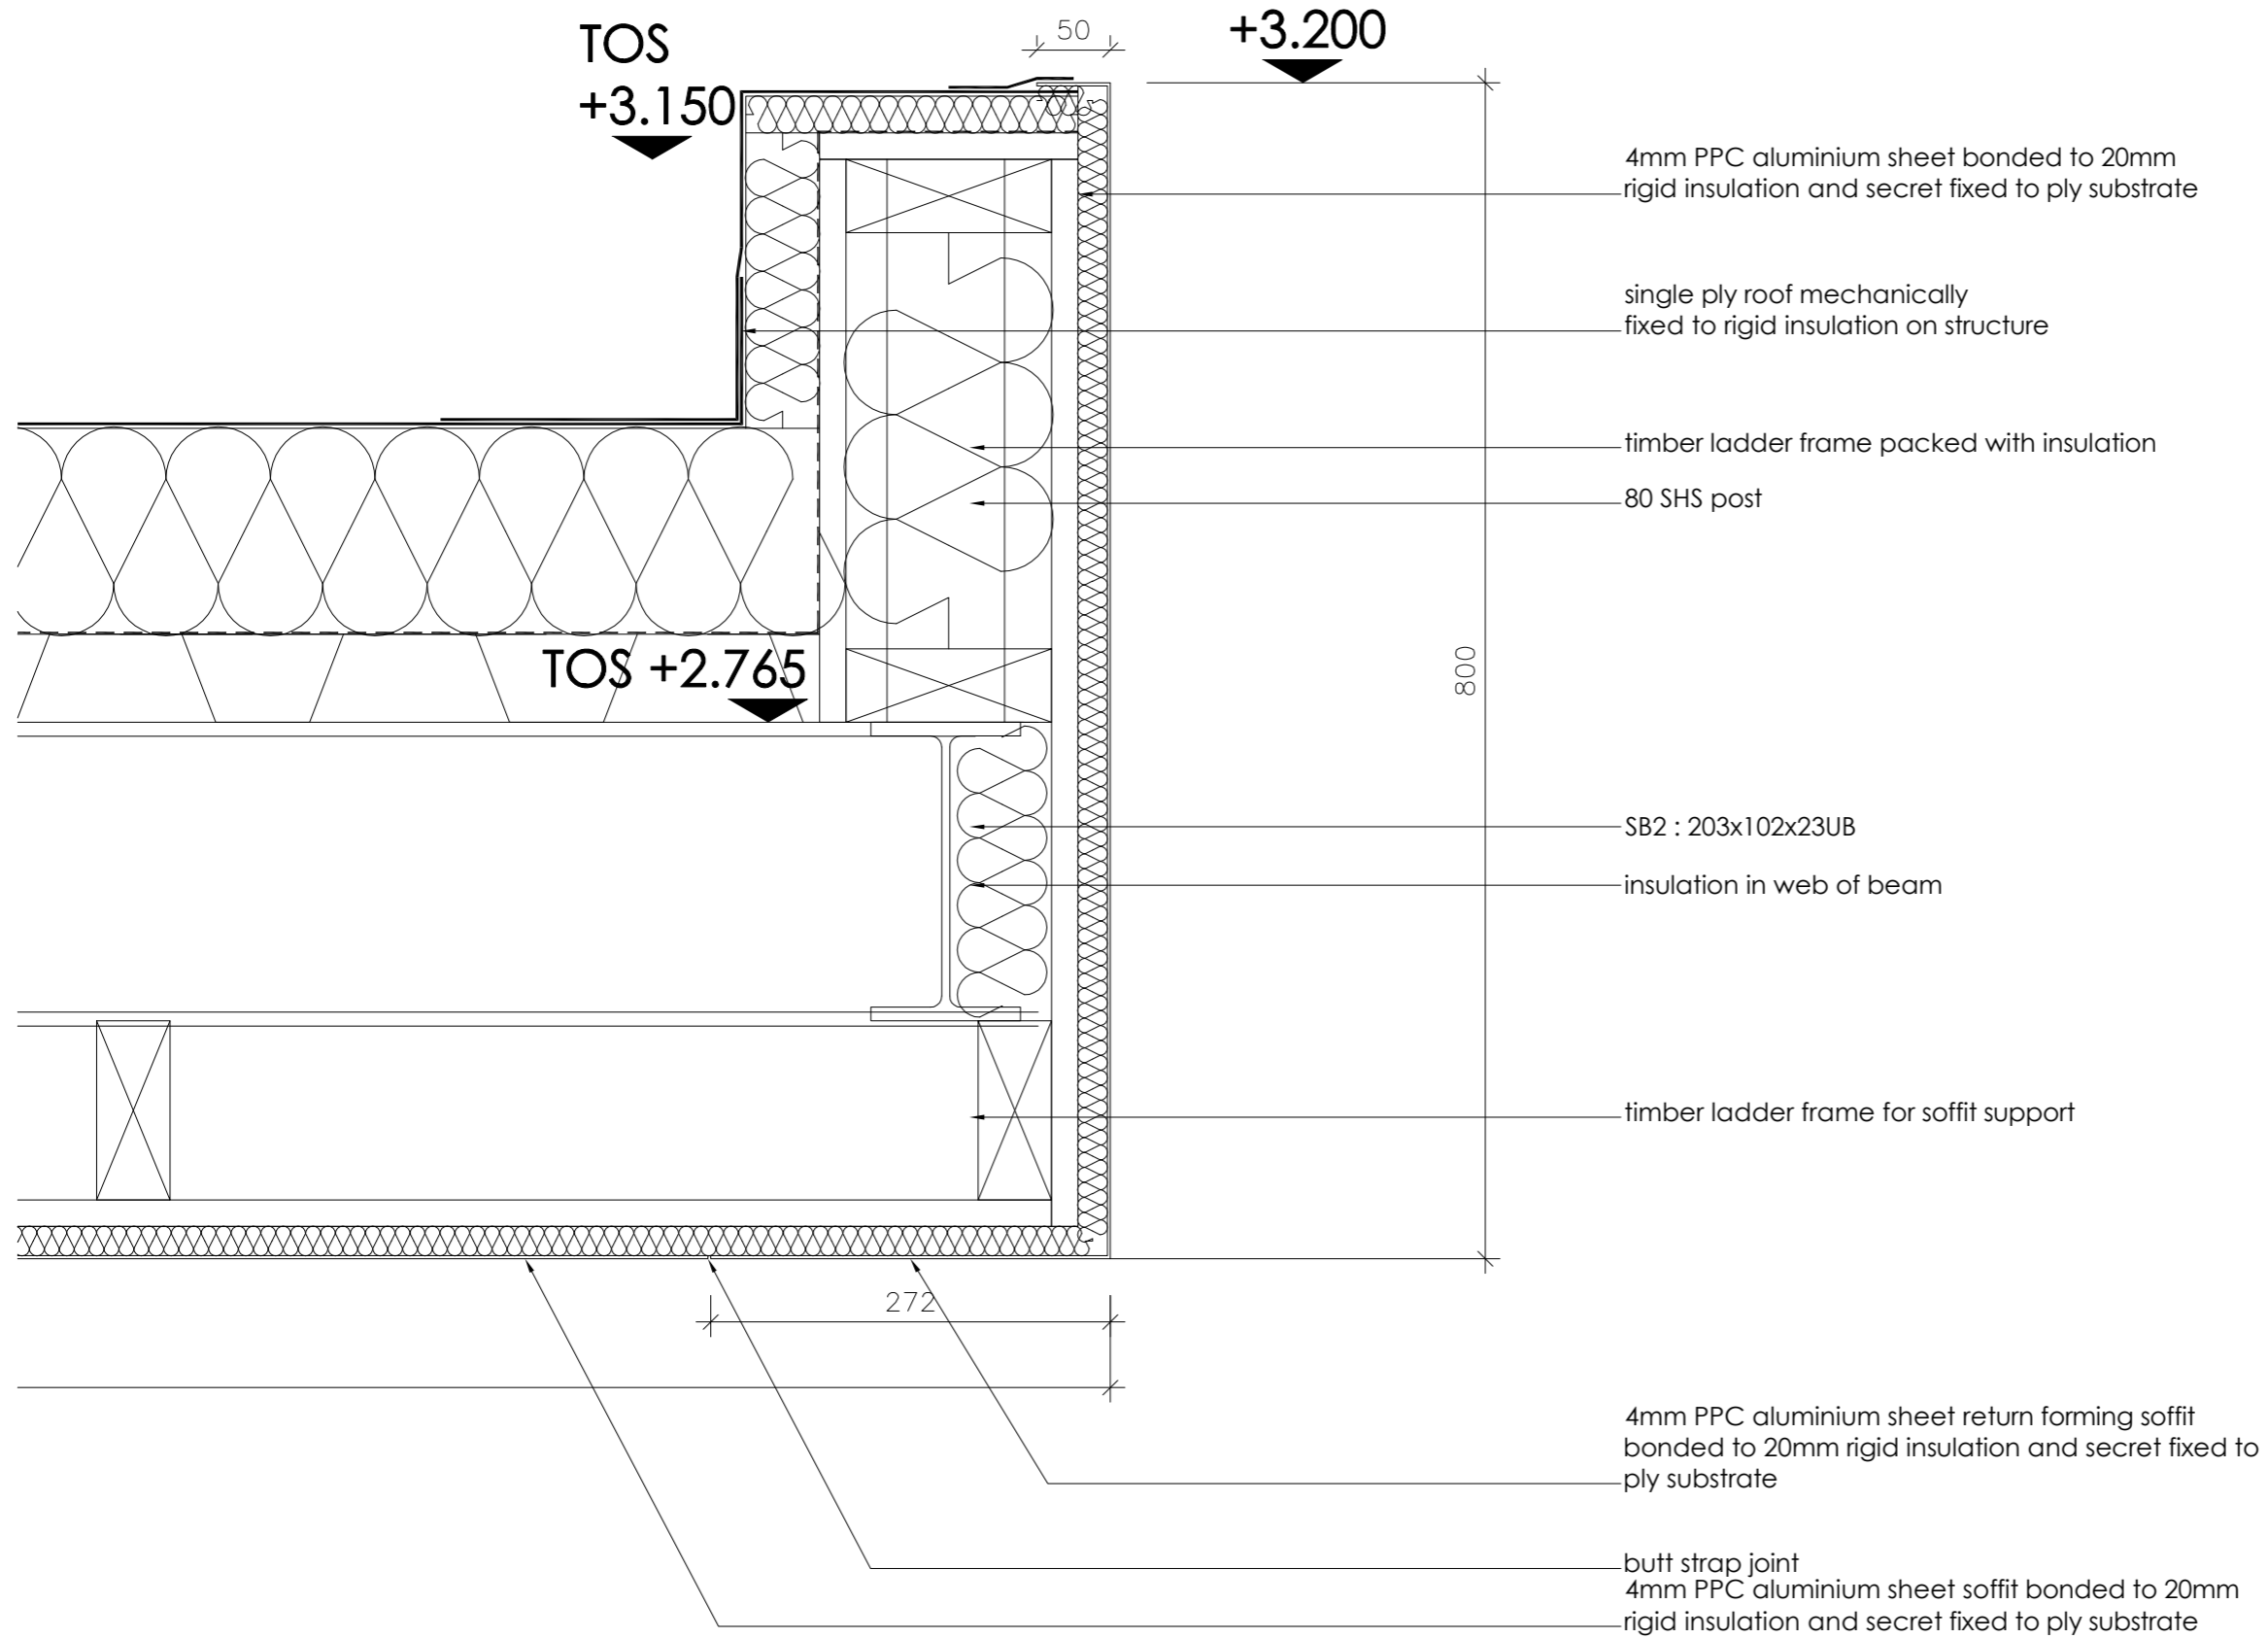

REVISIONS

CONSTRUCTION

Curzon Cinemas
 RENOR CINEMA BLOOMSBURY

Proposed Glass Entrance Box
 overhang parapet detail

A(2)101 C1

DRAWN BY KL CHECKED BY DW

SCALE 1:5 DATE July '14

UNICK ARCHITECTS LIMITED
 23 PARK CIRCUS,
 GLASGOW G3 6AP
 TEL: 0141-332 4224
 FAX: 0141-332 4226
 E-mail: info@unick.com

