


Notes.

1. Do not scale this drawing.
2. All sizes to be checked on site.

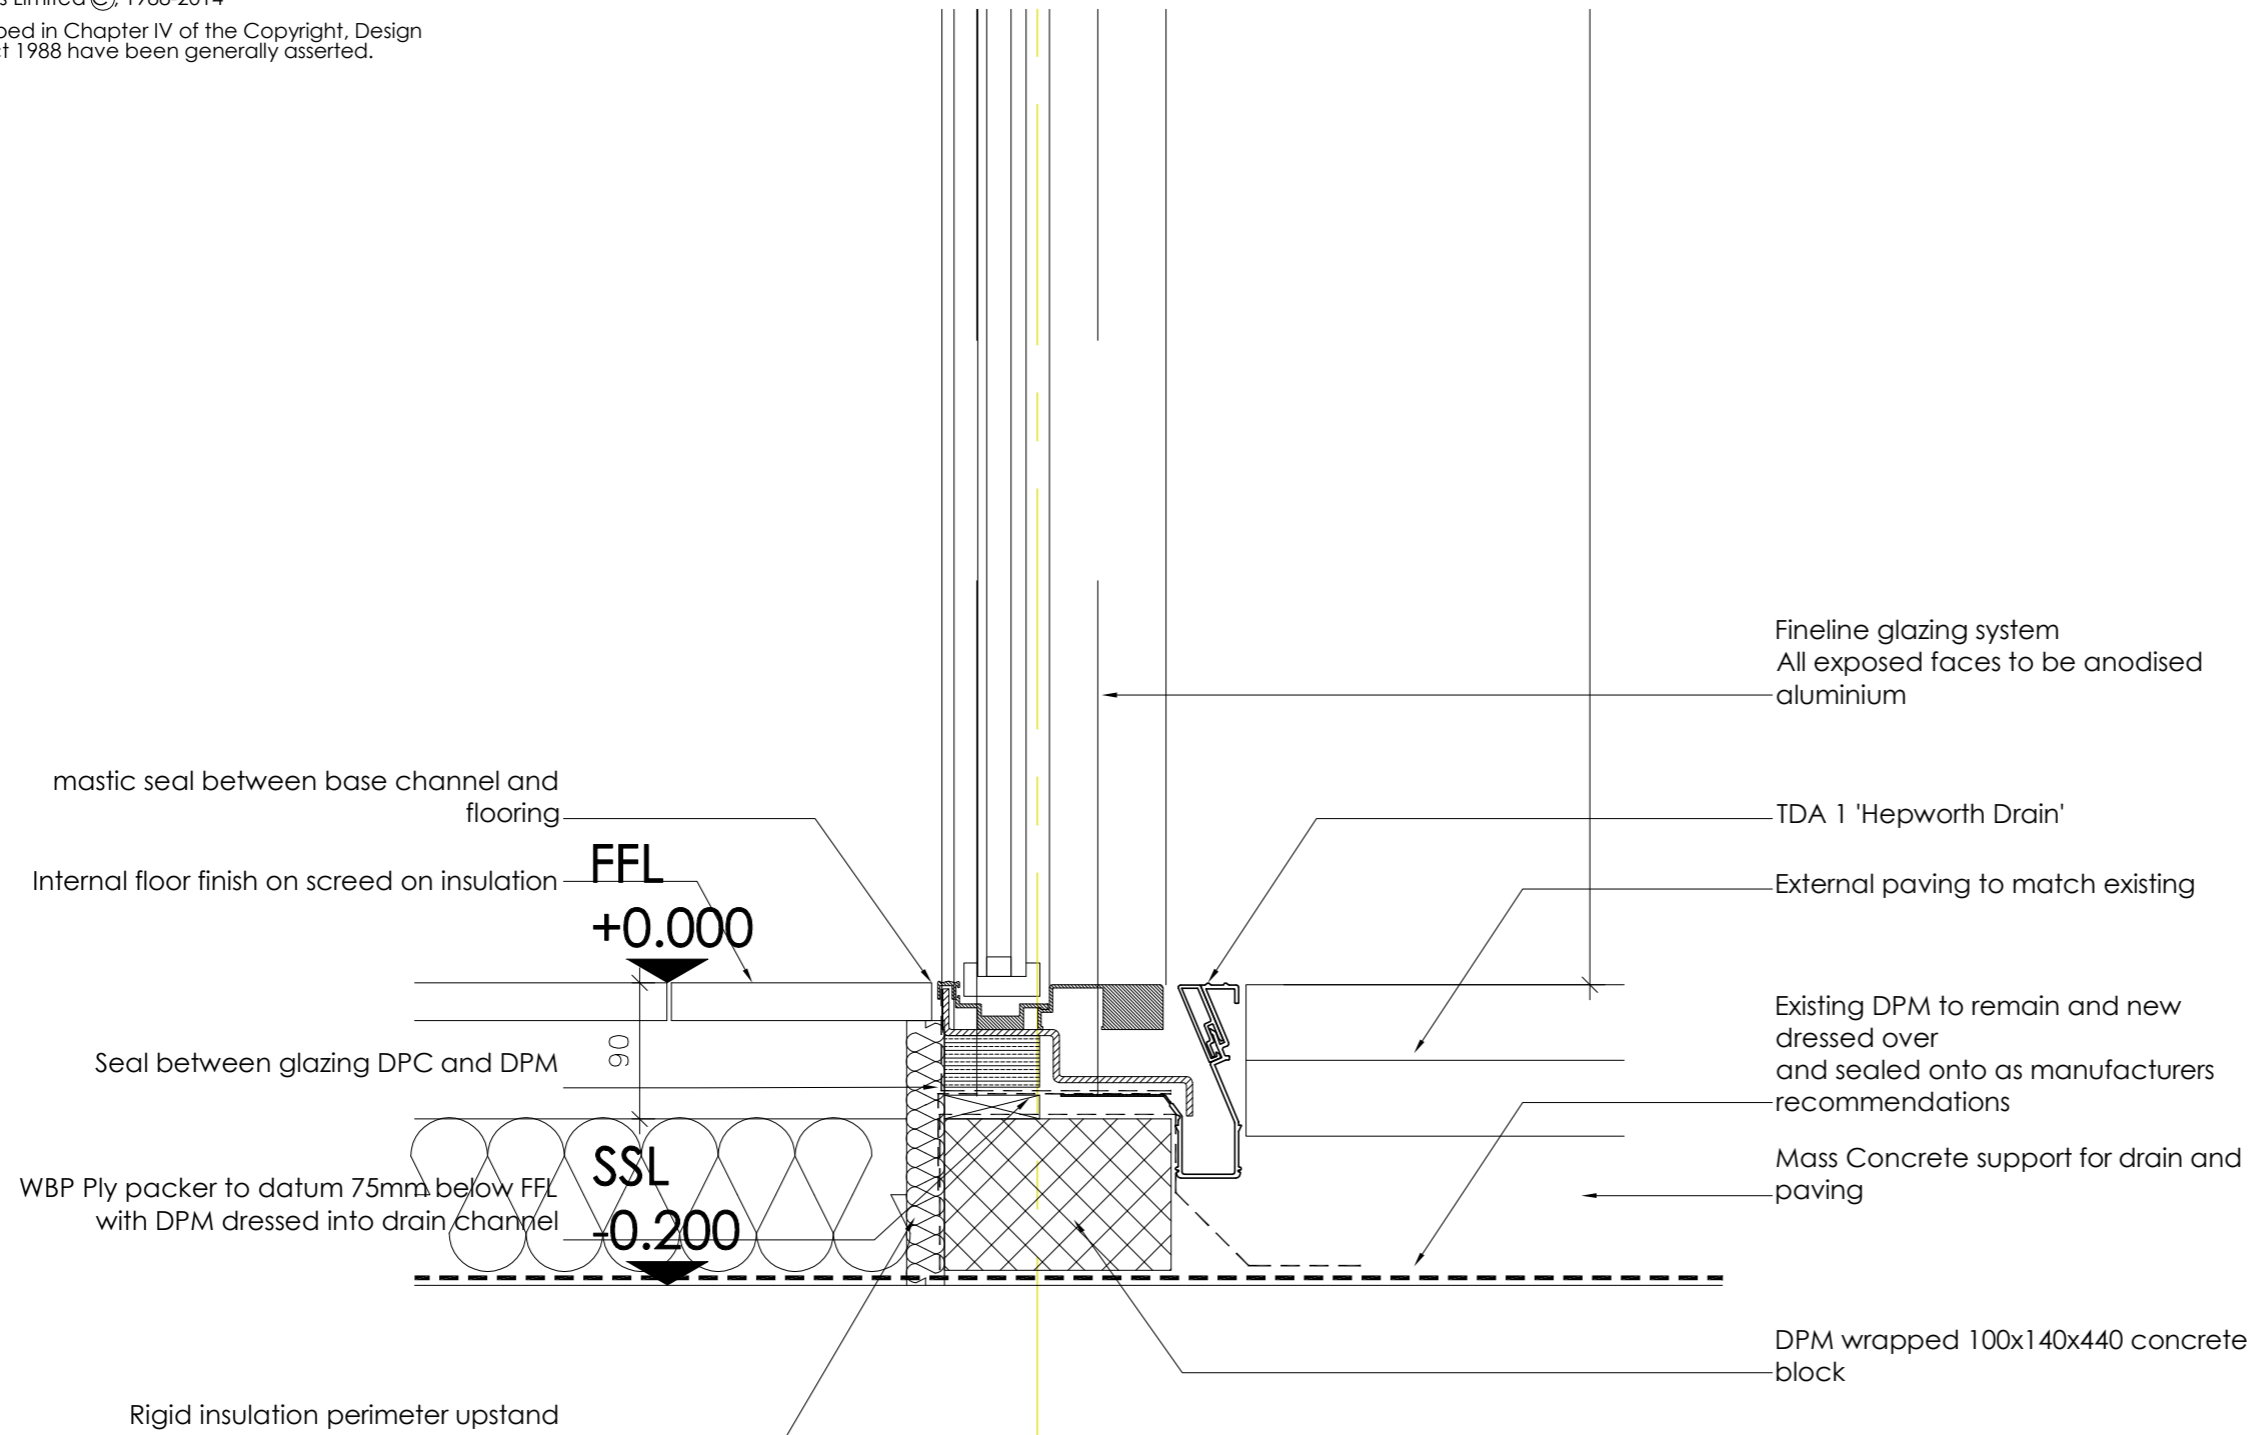

REVISIONS

**CONSTRUCTION**

Curzon Cinemas  
RENOR CINEMA BLOOMSBURY

Proposed Glass Entrance Box  
typical base detail to fixed panel

**A(2)102** **C1**

DRAWN BY KL	CHECKED BY DW
SCALE 1:5	DATE July '14

UNICK ARCHITECTS LIMITED  
23 PARK CIRCUS,  
GLASGOW G3 6AP  
TEL: 0141-332 4224  
FAX: 0141-332 4226  
E-mail: info@unick.com

