


Notes.

1. Do not scale this drawing.
2. All sizes to be checked on site.

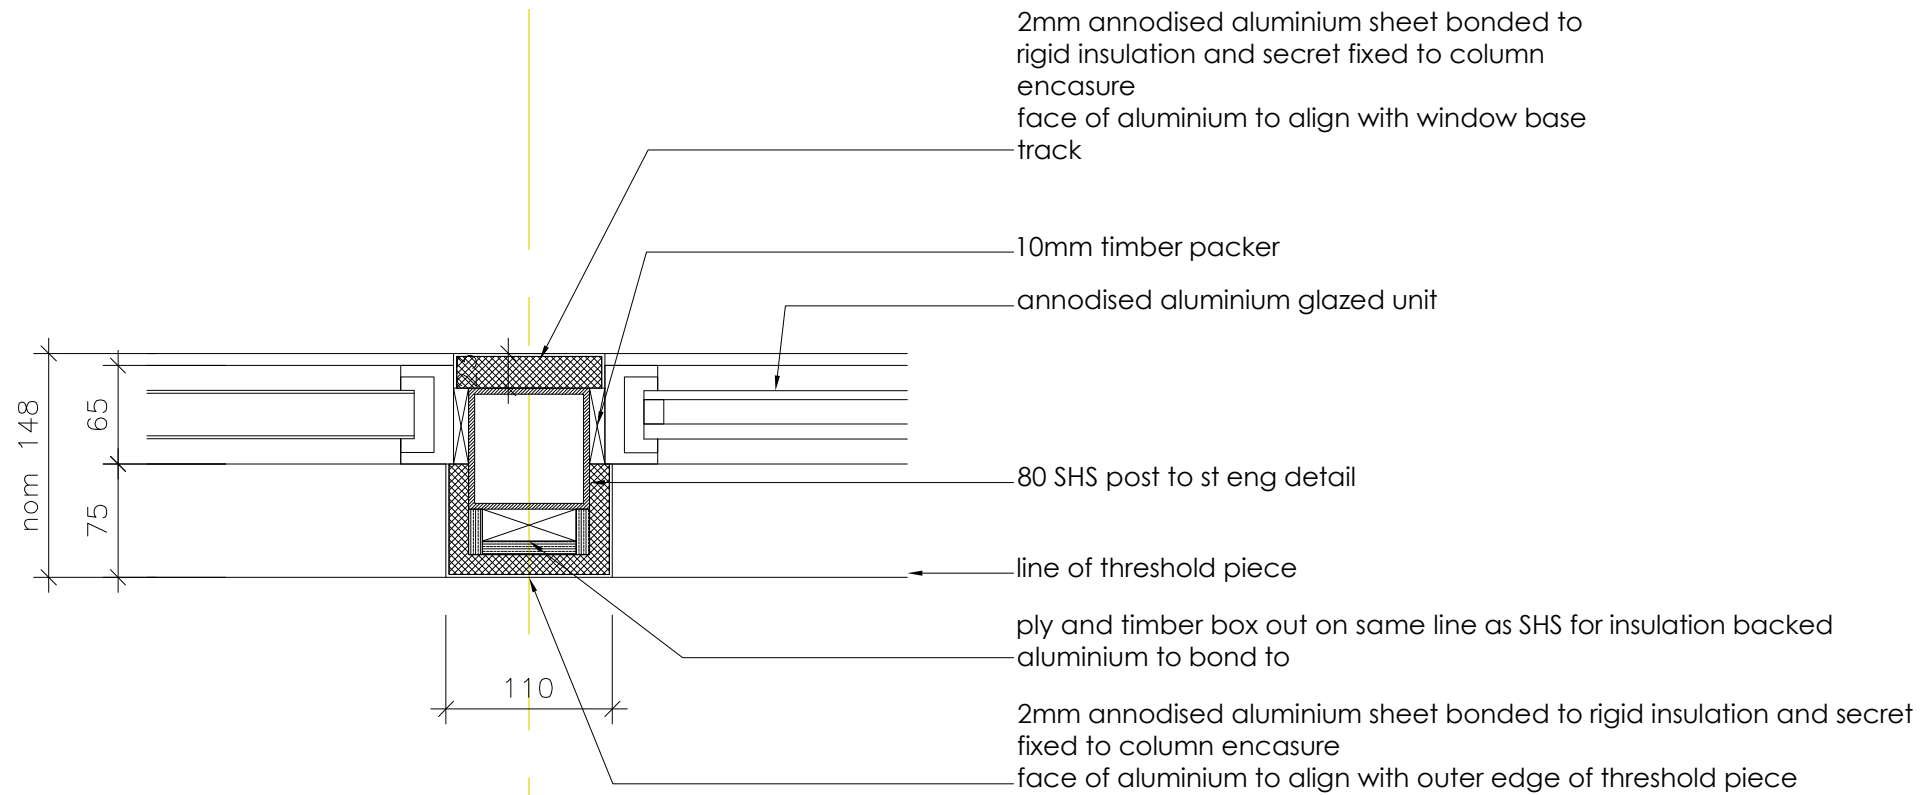

REVISIONS

NO.	DESCRIPTION

CONSTRUCTION

Curzon Cinemas
RENOR CINEMA BLOOMSBURY

Proposed Glass Entrance Box
typical plan detail

A(2)104 C1

DRAWN BY KL CHECKED BY DW

SCALE 1:5 DATE July '14

UNICK ARCHITECTS LIMITED
23 PARK CIRCUS,
GLASGOW G3 6AP
TEL: 0141-332 4224
FAX: 0141-332 4226
E-mail: info@unick.com

