


EXISTING SECTION A-A

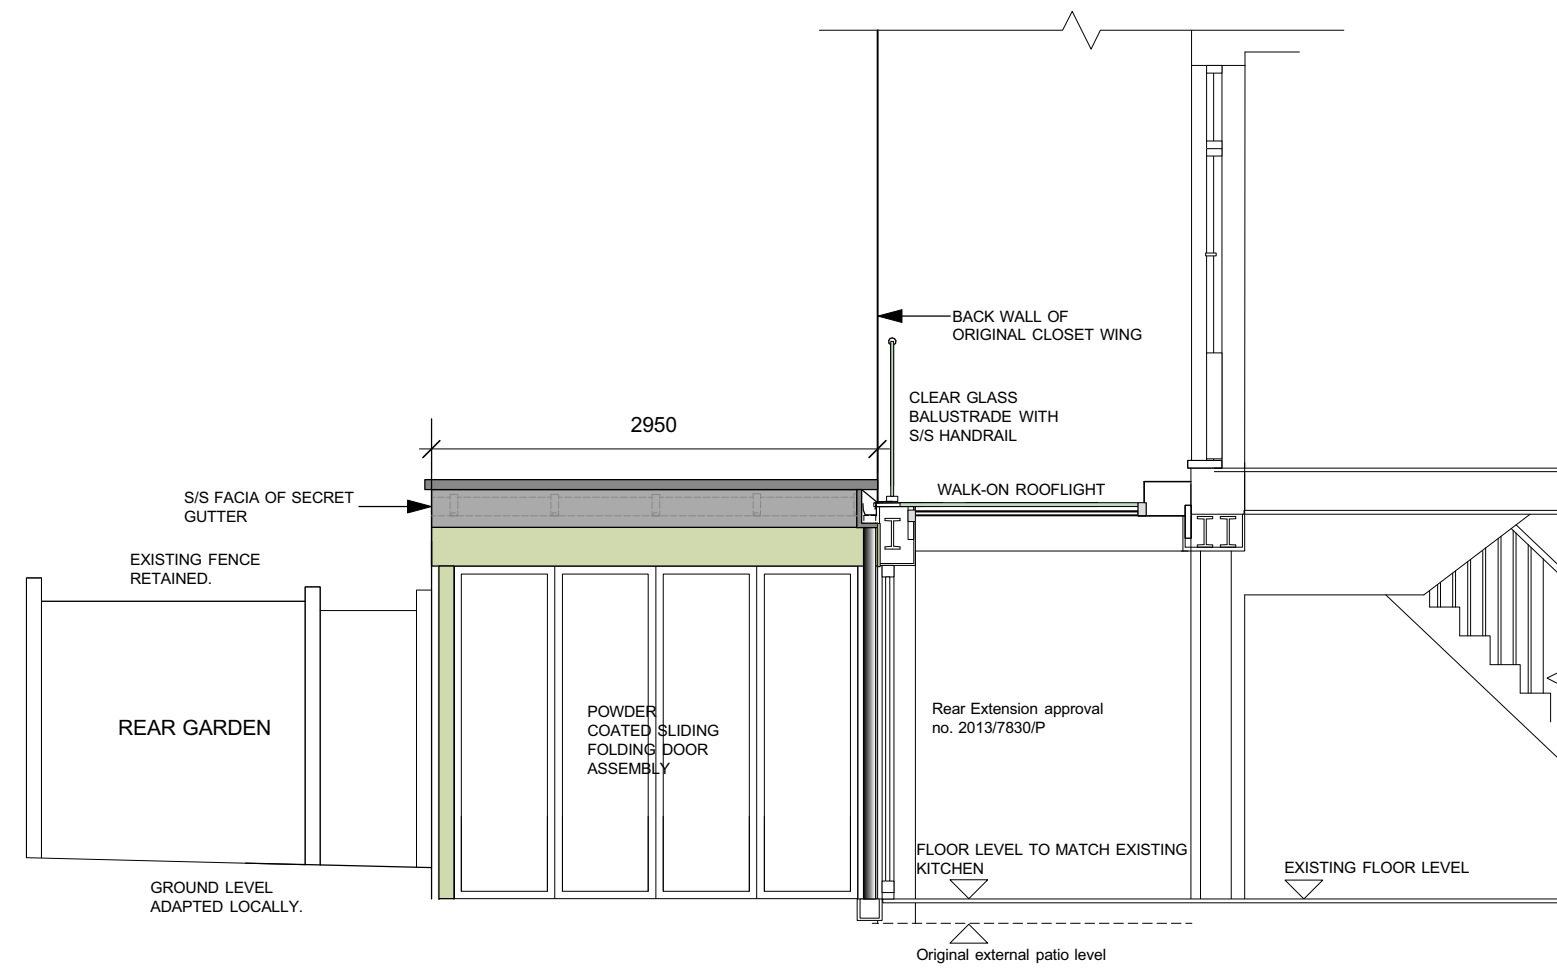

APPROVED SECTION A-A
including side elevation of
Permitted development

EXISTING SECTIONS



Client **Mr & Mrs Ray Still**

Project **3, The Gables, Vale of Health,
London NW3 1AY**



PATRICK MINNS ARCHITECTS
6 St Marks Crescent
London NW1 7TS
T 07957 555 488
patrick@patrickminns.com

Drawing
Existing and Approved Sections

Revision

Scale
1:50 @ A3

Job No.
473

Drawing No.
03

Date
July 2014

Drawn By

1. All Dimensions and Levels to be checked on Site
2. This drawing must not be scaled
3. Refer to drawings & specification prepared by the Structural engineer and specialist subcontractors
4. Copyright reserved