



**EXISTING SHOPFRONT SECTION**  
 SCALE 1:20

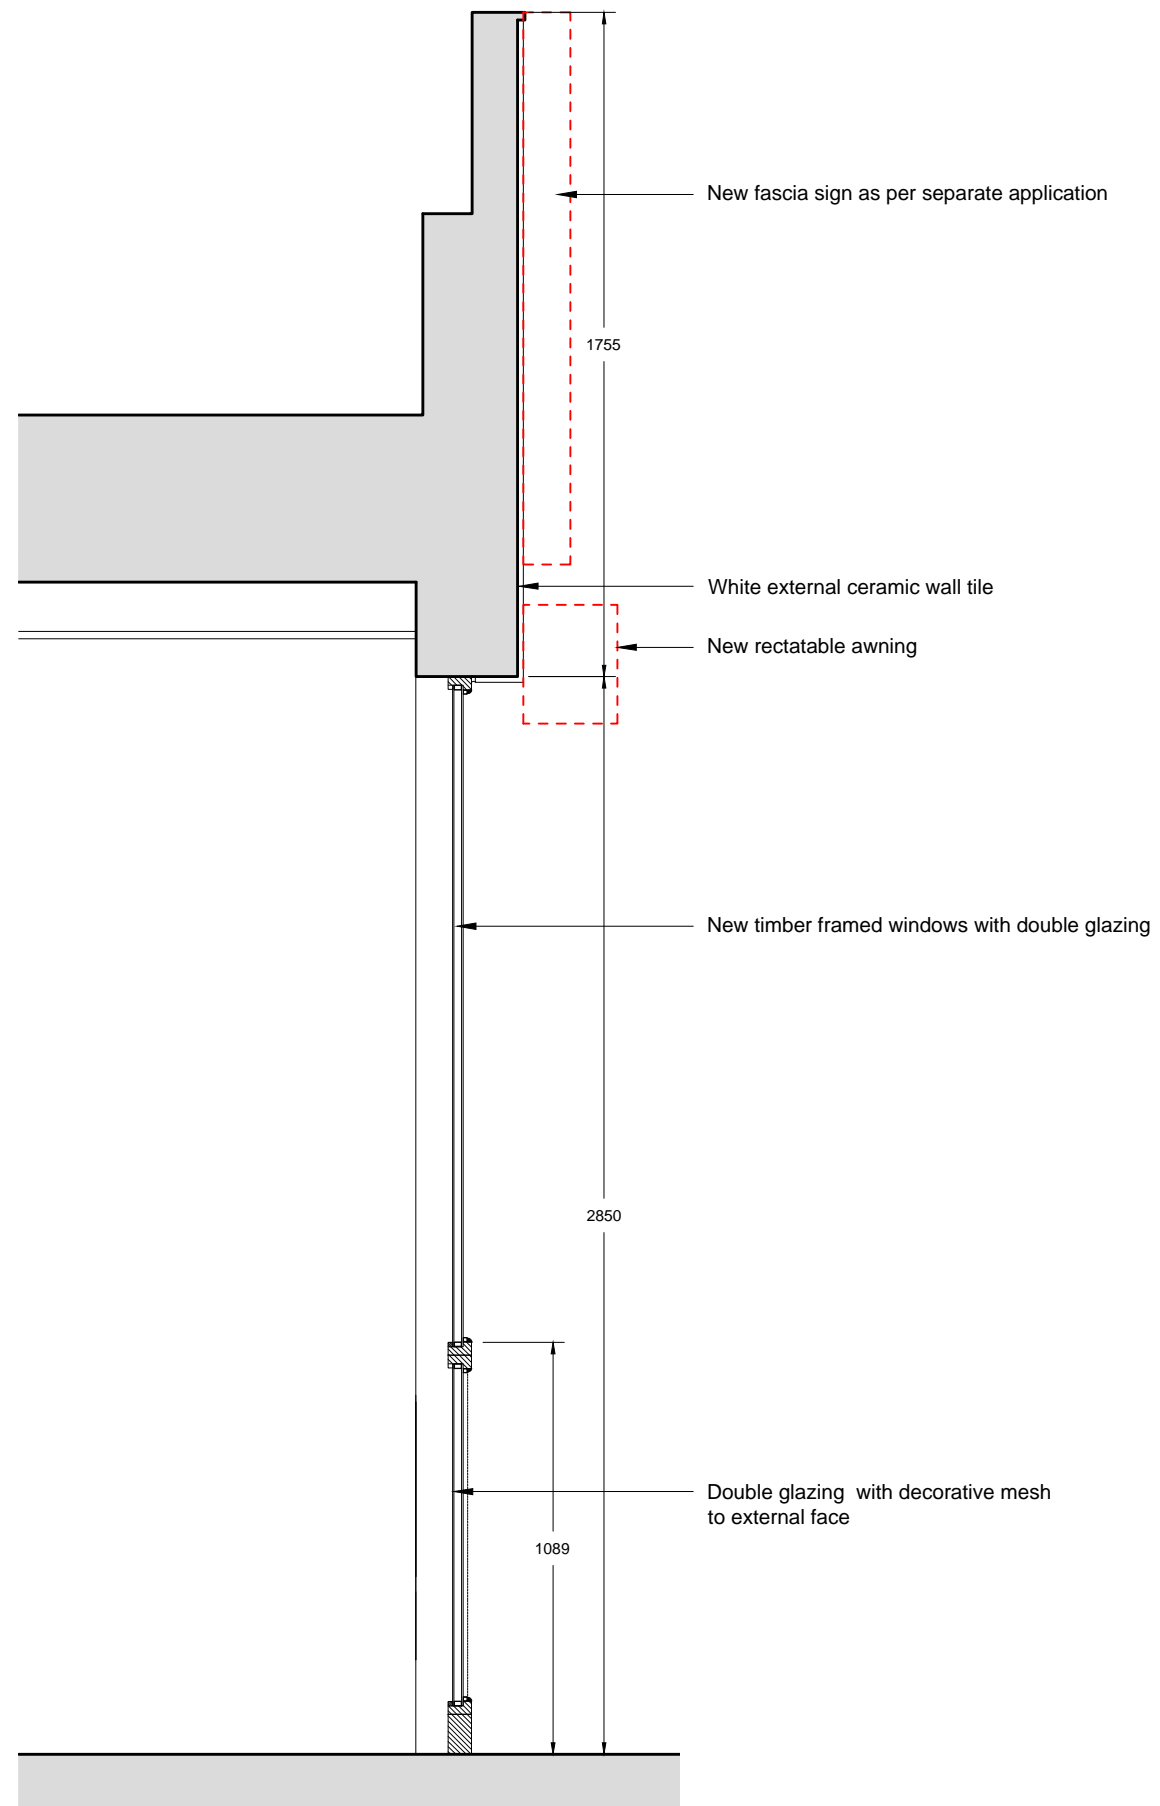

**PROPOSED SHOPFRONT SECTION**  
 SCALE 1:50

**MEASUREMENTS  
 INDICATIVE ONLY  
 SUBJECT TO DETAILED  
 SITE SURVEY**

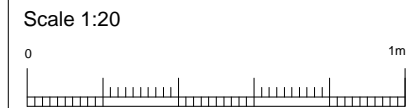

| REV | DATE     | NOTES       | INT |
|-----|----------|-------------|-----|
| 1   | 14.07.14 | First Issue | MG  |

|   |                               |
|---|-------------------------------|
| Project title<br>Camden High Street                       | Scale @ A3<br>1:20            |
| Drawing title<br>Existing and Proposed Shopfront Sections | Drawn<br>MG<br>Checked<br>BMA |
| Drawing no.<br>14010_PL_004                               |                               |