


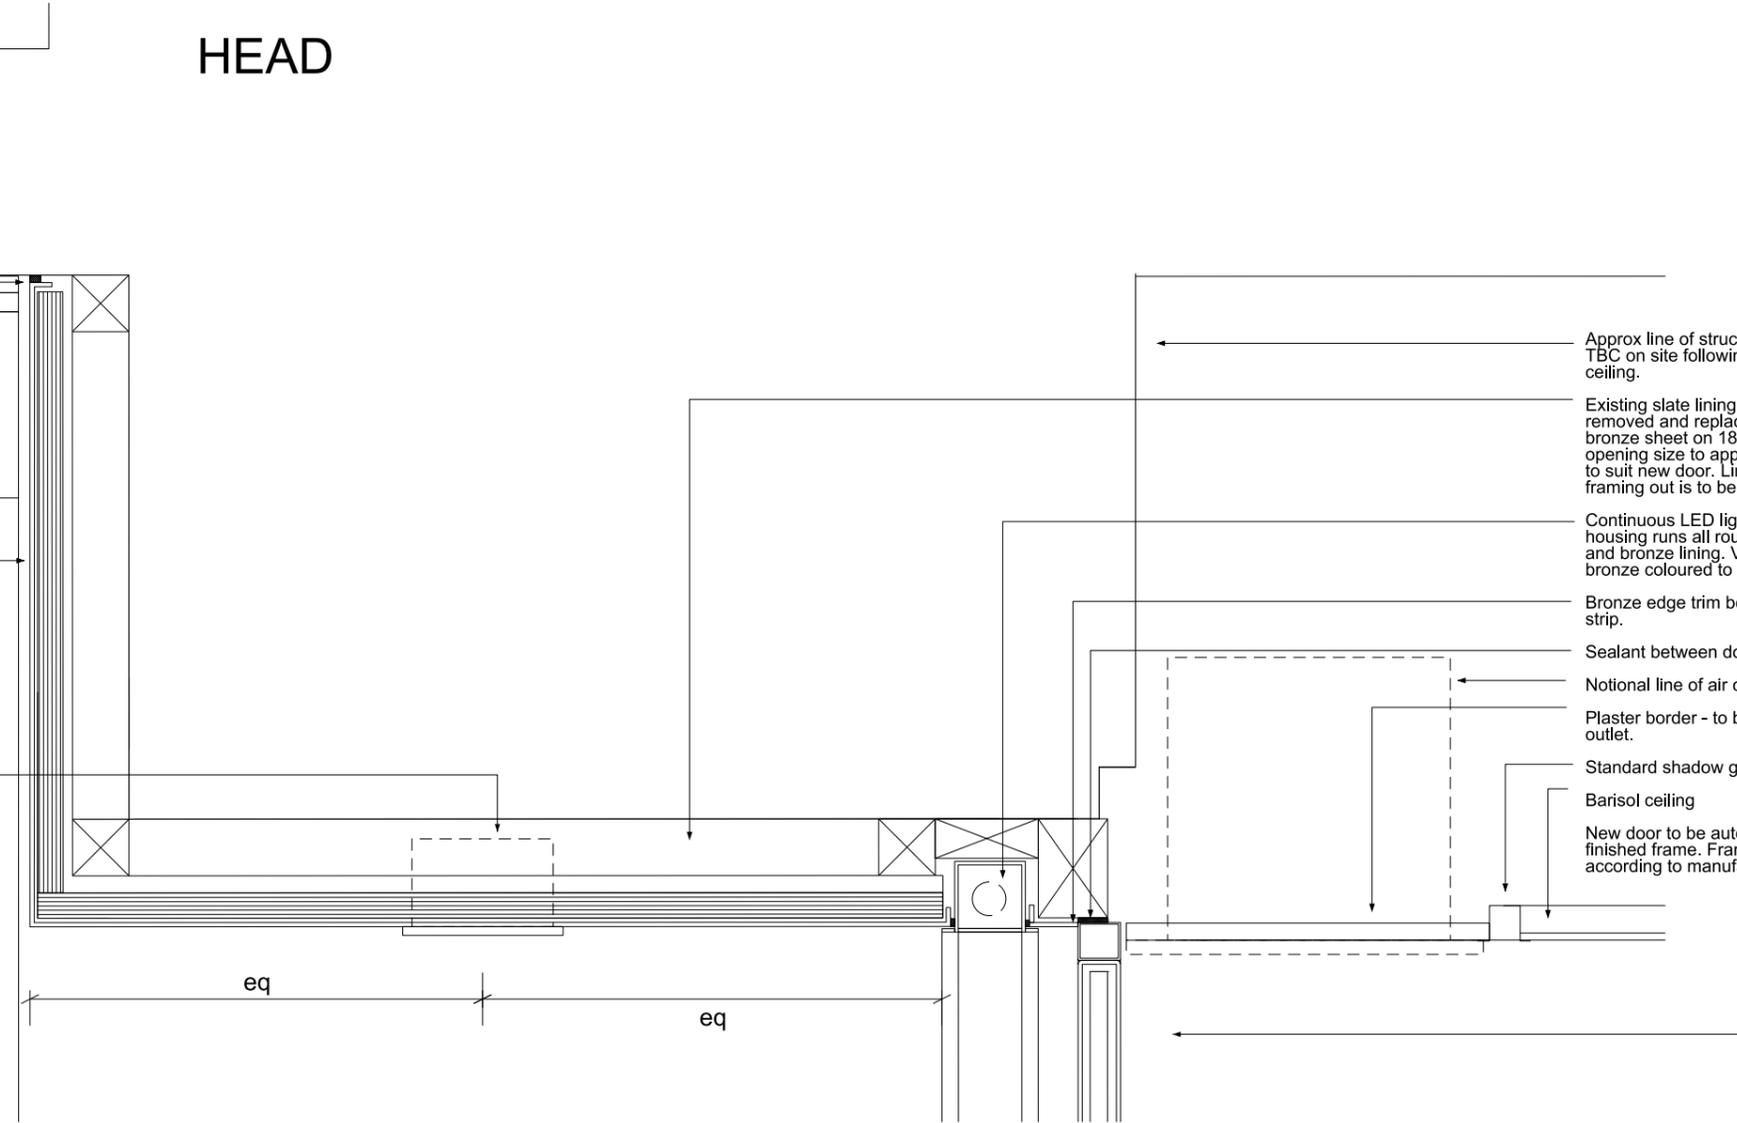

HEAD


- Existing bronze cornice.
- Sealant in colour to match bronze surfaces between door frame and bronze lining.
- Existing bronze head to plaster behind.
- Existing slate lining to head and jambs to door removed and replaced by new lining formed from bronze sheet on 18mm WBP ply on framing to give opening size to approximately match the existing and to suit new door. Line of substrate is assumed and framing out is to be adjusted to suit actual conditions.
- Existing stone pilaster behind.
- Notional line of recessed downlight.



- Approx line of structure behind suspended ceiling. TBC on site following removal of existing suspended ceiling.
- Existing slate lining to head and jambs to door removed and replaced by new lining formed from bronze sheet on 18mm WBP ply on framing to give opening size to approximately match the existing and to suit new door. Line of substrate is assumed and framing out is to be adjusted to suit actual conditions.
- Continuous LED light strip behind translucent in metal housing runs all round opening between door frame and bronze lining. Visible elements of housing to be bronze coloured to match lining.
- Bronze edge trim between door frame and LED Light strip.
- Sealant between door frame and framing out.
- Notional line of air curtain behind.
- Plaster border - to be 250mm or to suit air curtain outlet.
- Standard shadow gap trim to Barisol ceiling.
- Barisol ceiling
- New door to be automatic sliding door with bronze finished frame. Frame to be fixed back to structure according to manufacturers requirements.

JAMB

- Existing slate lining to head and jambs to door removed and replaced by new lining formed from bronze sheet on 18mm WBP ply on framing to give opening size to approximately match the existing and to suit new door. Line of substrate is assumed and framing out is to be adjusted to suit actual conditions.
- Sealant in colour to match bronze surfaces between door frame and bronze lining.
- Existing stone pilaster.

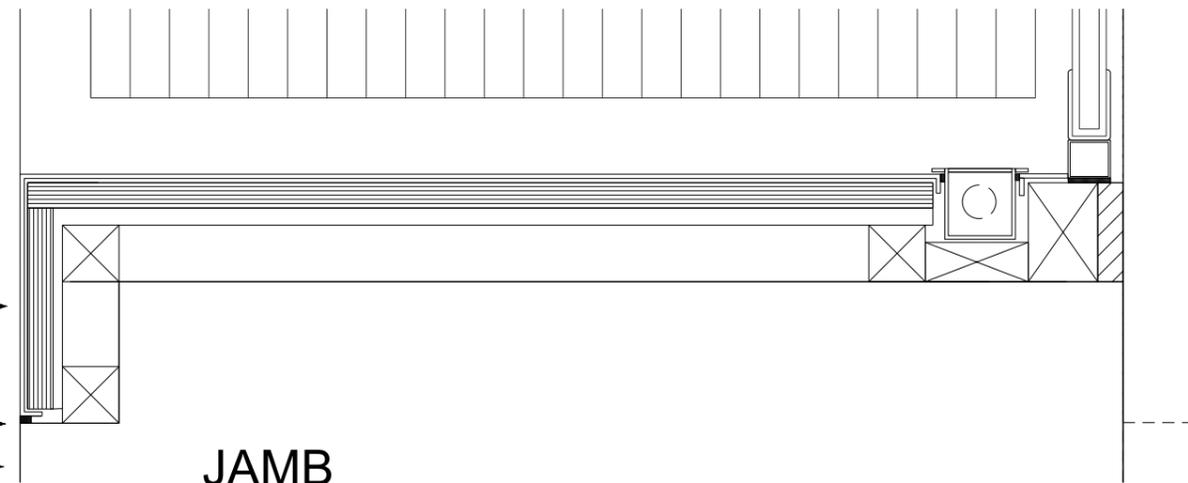

REV.	DESCRIPTION	DATE	DRN BY	CKD BY

PROJECT	JOB No.	DRAWING No.	REVISION
Heals Refurbishment Phase 2	5354	A(0)100	5354
TITLE	SCALE	DRAWN BY	CHECKED BY
Office entrance head and jamb details	1:5@A3	AM	MB
CLIENT	STATUS	DATE	
Threadneedle Property Investments Ltd	Planning	June 2014	

jmarchitects

2nd Floor
 Threeways House
 40-44 Clipstone Street
 London
 W1W 5DW
 T: 0207 580 5330
 F: 0207 436 5348
 lon@jmarchitects.net
 www.jmarchitects.net