


Section B

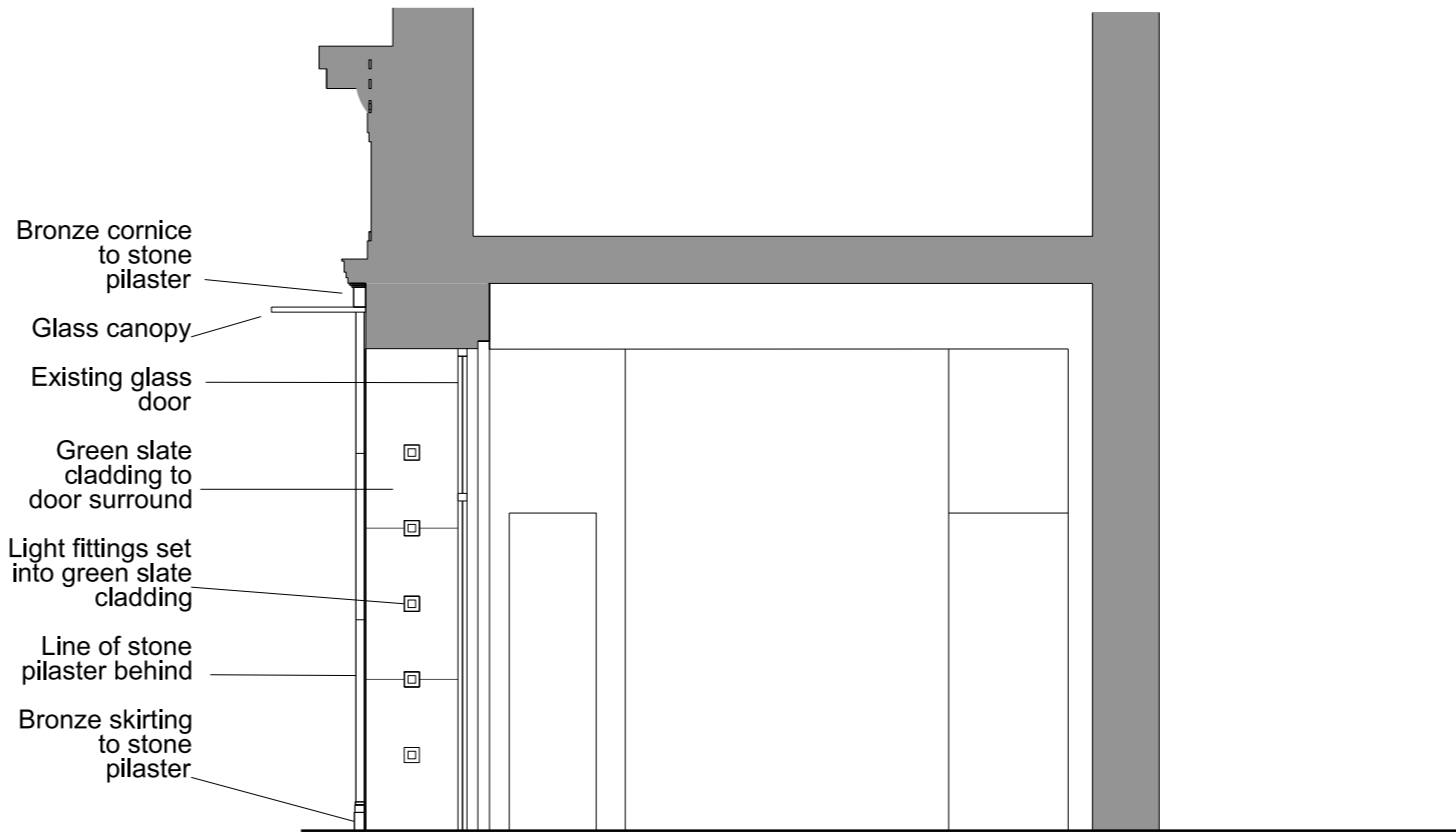

Section C

REV.	DESCRIPTION	DATE	DRN BY	CKD BY

PROJECT	Heals Refurbishment Phase 2		
TITLE	Existing Reception Sections B & C		
CLIENT	Threadneedle Property Investments Ltd		
JOB No.	5354	DRAWING No.	C(0)011
SCALE	1:50 @ A3	DRAWN BY	AR
STATUS	Planning	CHECKED BY	MB
		DATE	June 2014

jmarchitects

2nd Floor
 Threeways House
 40-44 Clipstone Street
 London
 W1W 5DW
 T: 0207 580 5330
 F: 0207 436 5348
 lon@jmarchitects.net
 www.jmarchitects.net