


L^{TD}

HEAL'S

HEA

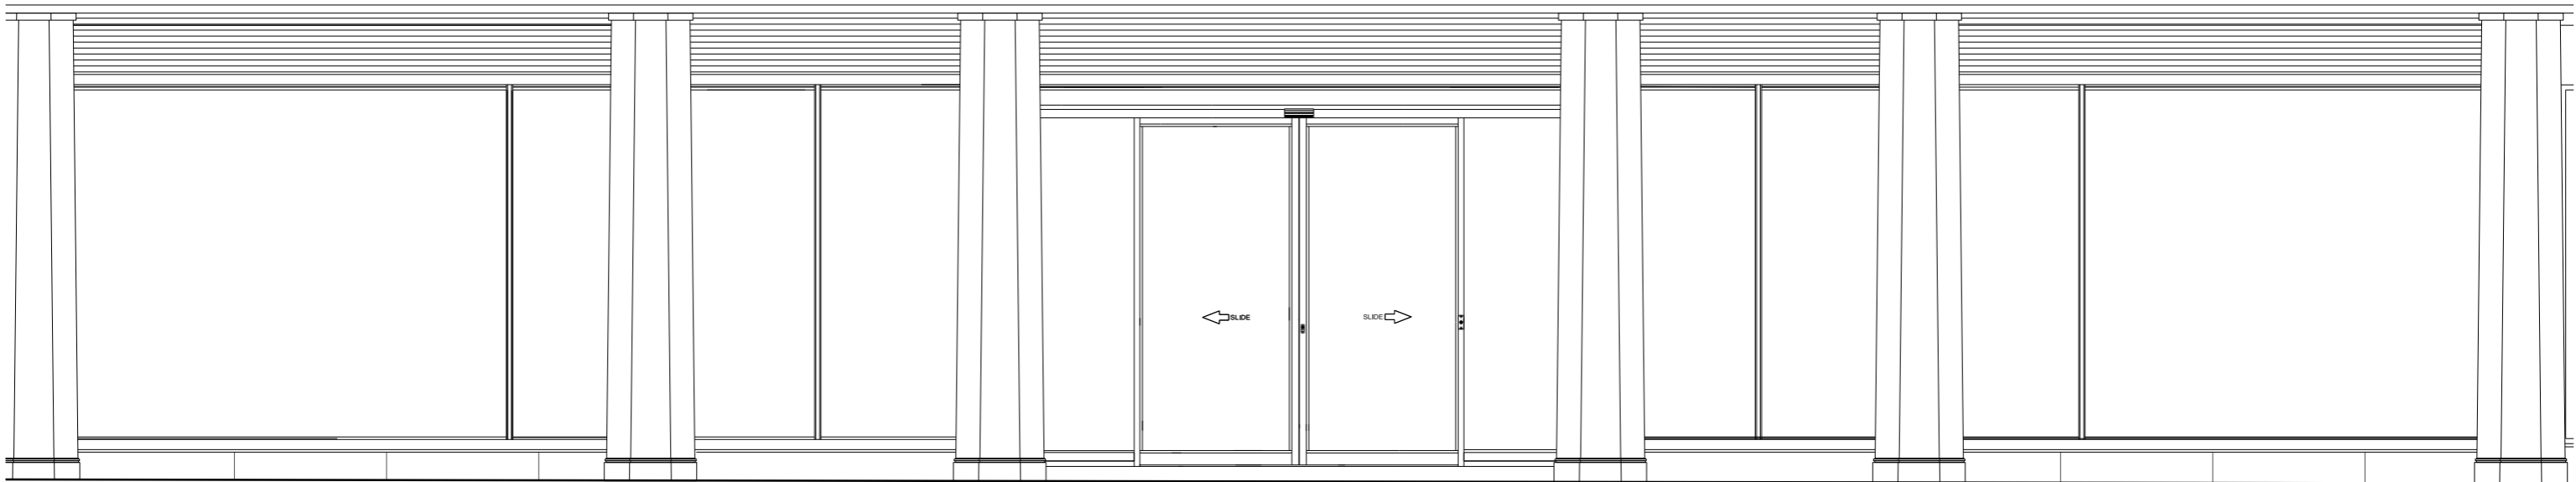

READ IN CONJUNCTION WITH DRAWINGS C(0)106, A(0)102, A(0)101, C(0)104

PROJECT	JOB No.	DRAWING No.	REVISION
Heals Refurbishment Phase 2	5354	C(0)103	/
TITLE	SCALE	DRAWN BY	CHECKED BY
Proposed Shop Entrance Elevation	1:50@A3	AR	AM
CLIENT	STATUS	DATE	
Threadneedle Property Investments Ltd	Planning/Tender	June 2014	

jmarchitects

2nd Floor
 Threeways House
 40-44 Clipstone Street
 London
 W1W 5DW
 T: 0207 580 5330
 F: 0207 436 5348
 lon@jmarchitects.net
 www.jmarchitects.net