



Revision	Date	Amendment						
PI	23.07.14	Planning Issue						
			Client	Lawrence Brown				
			Project	4 Wadham Gardens				
			Drawing	Site Plan		burwell deakins : architects		
			Scale	1:200 @ A3	Status	Planning	t 020 8305 6010	
			Date	July 2014	Drawn	CL	f 020 8305 6020	
			Project N°	582	Revision	PI	e info@burwellarchitects.com	
			Drawing N°	582/P/002			www.burwellarchitects.com	
							a unit 0.01 california building deals gateway london SE13 7SF	

NO DIMENSIONS ARE TO BE SCALED FROM THIS DRAWING. THE CONTRACTOR/MANUFACTURER IS RESPONSIBLE FOR CHECKING ALL DIMENSIONS AND QUERRING ANY DISCREPANCIES. THIS DRAWING IS THE PROPERTY OF MBA ARCHITECTS LTD. COPYRIGHT IS RESERVED BY THEM AND THE DRAWING IS SOLED ON CONDITION THAT IT IS NOT COPIED, REPRODUCED, RETAINED OR DISCLOSED TO ANY UNAUTHORISED PERSON, EITHER WHOLLY OR IN PART, WITHOUT WRITTEN CONSENT.









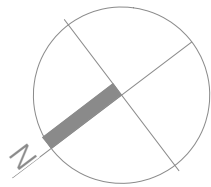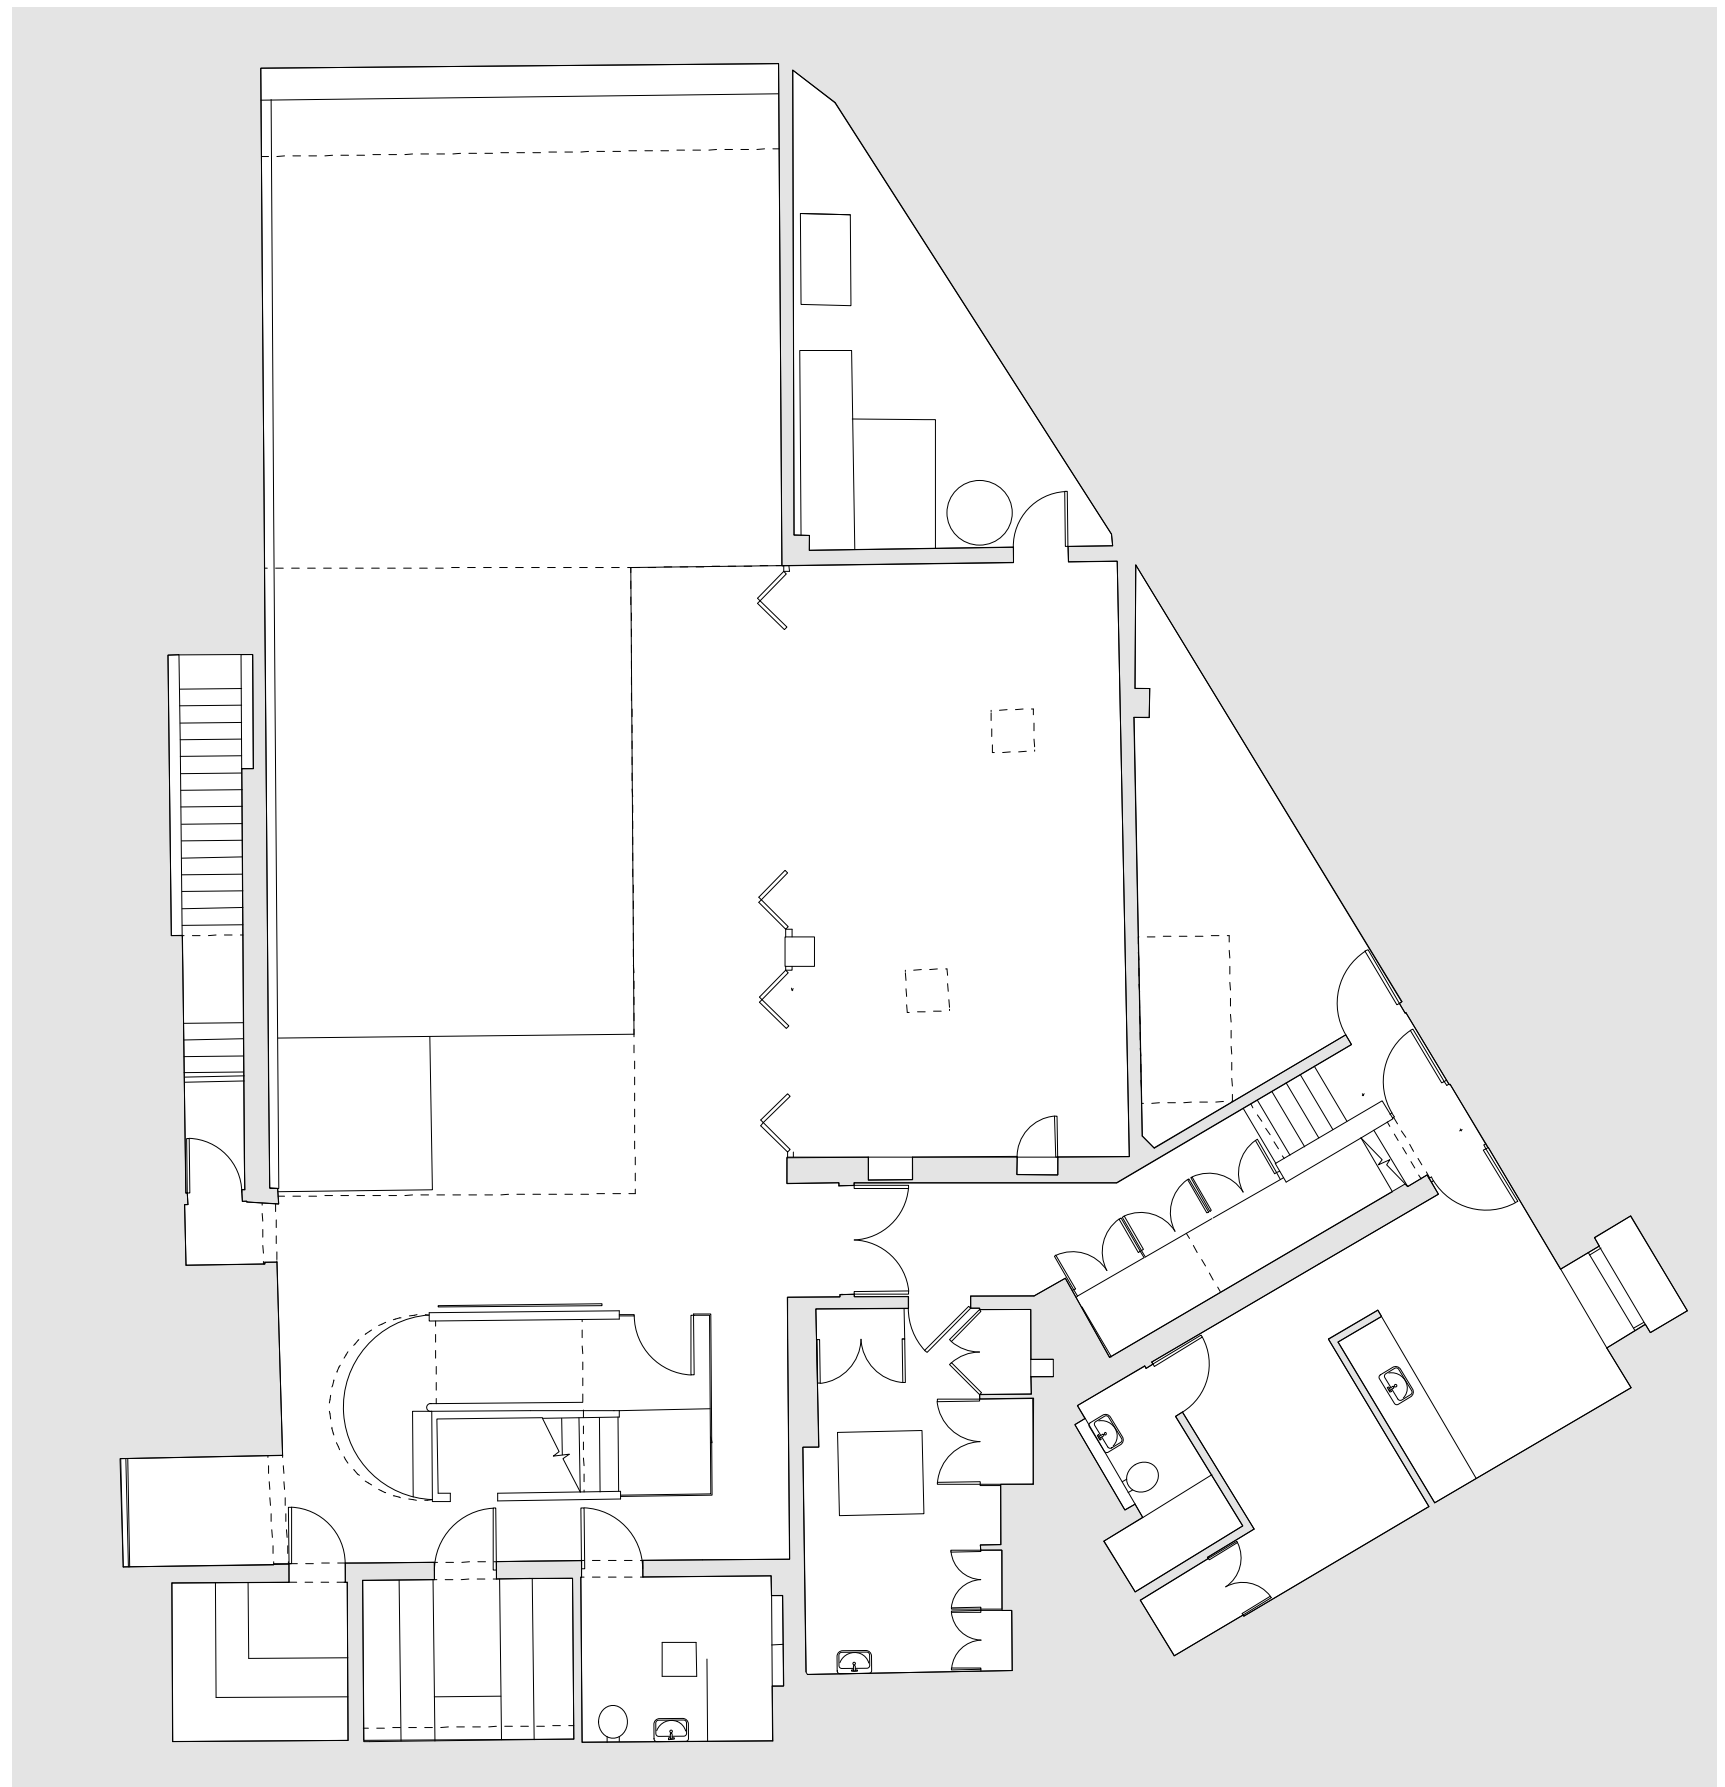

Revision	Date	Amendment					Client	Lawrence Brown			
PI	23.07.14	Planning Issue					Project	4 Wadham Gardens	burwell deakins : architects		
						Drawing	Basement Plan as Existing				
						Scale	1:100 @ A3	Status	Planning	t 020 8305 6010 f 020 8305 6020 e info@burwellarchitects.com www.burwellarchitects.com a unit 0.01 california building deals gateway london SE13 7SF	
						Date	July 2014	Drawn	CL		
						Project N°	582	Drawing N°	582/P/006		Revision

NO DIMENSIONS ARE TO BE SCALED FROM THE DRAWING. THE CONTRACTOR/MANUFACTURER IS RESPONSIBLE FOR CHECKING ALL DIMENSIONS AND QUANTITIES. ANY DISCREPANCIES IN THE DRAWING IS THE PROPERTY OF M&A ARCHITECTS LTD. COPYRIGHT IS RESERVED BY THEM AND THE DRAWING IS ISSUED ON CONDITION THAT IT IS NOT COPIED, REPRODUCED, REPAIRED OR DISCLOSED TO ANY UNAUTHORIZED PERSONS EITHER WHOLLY OR IN PART, WITHOUT WRITTEN CONSENT.

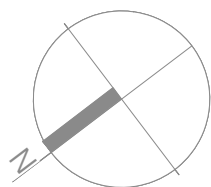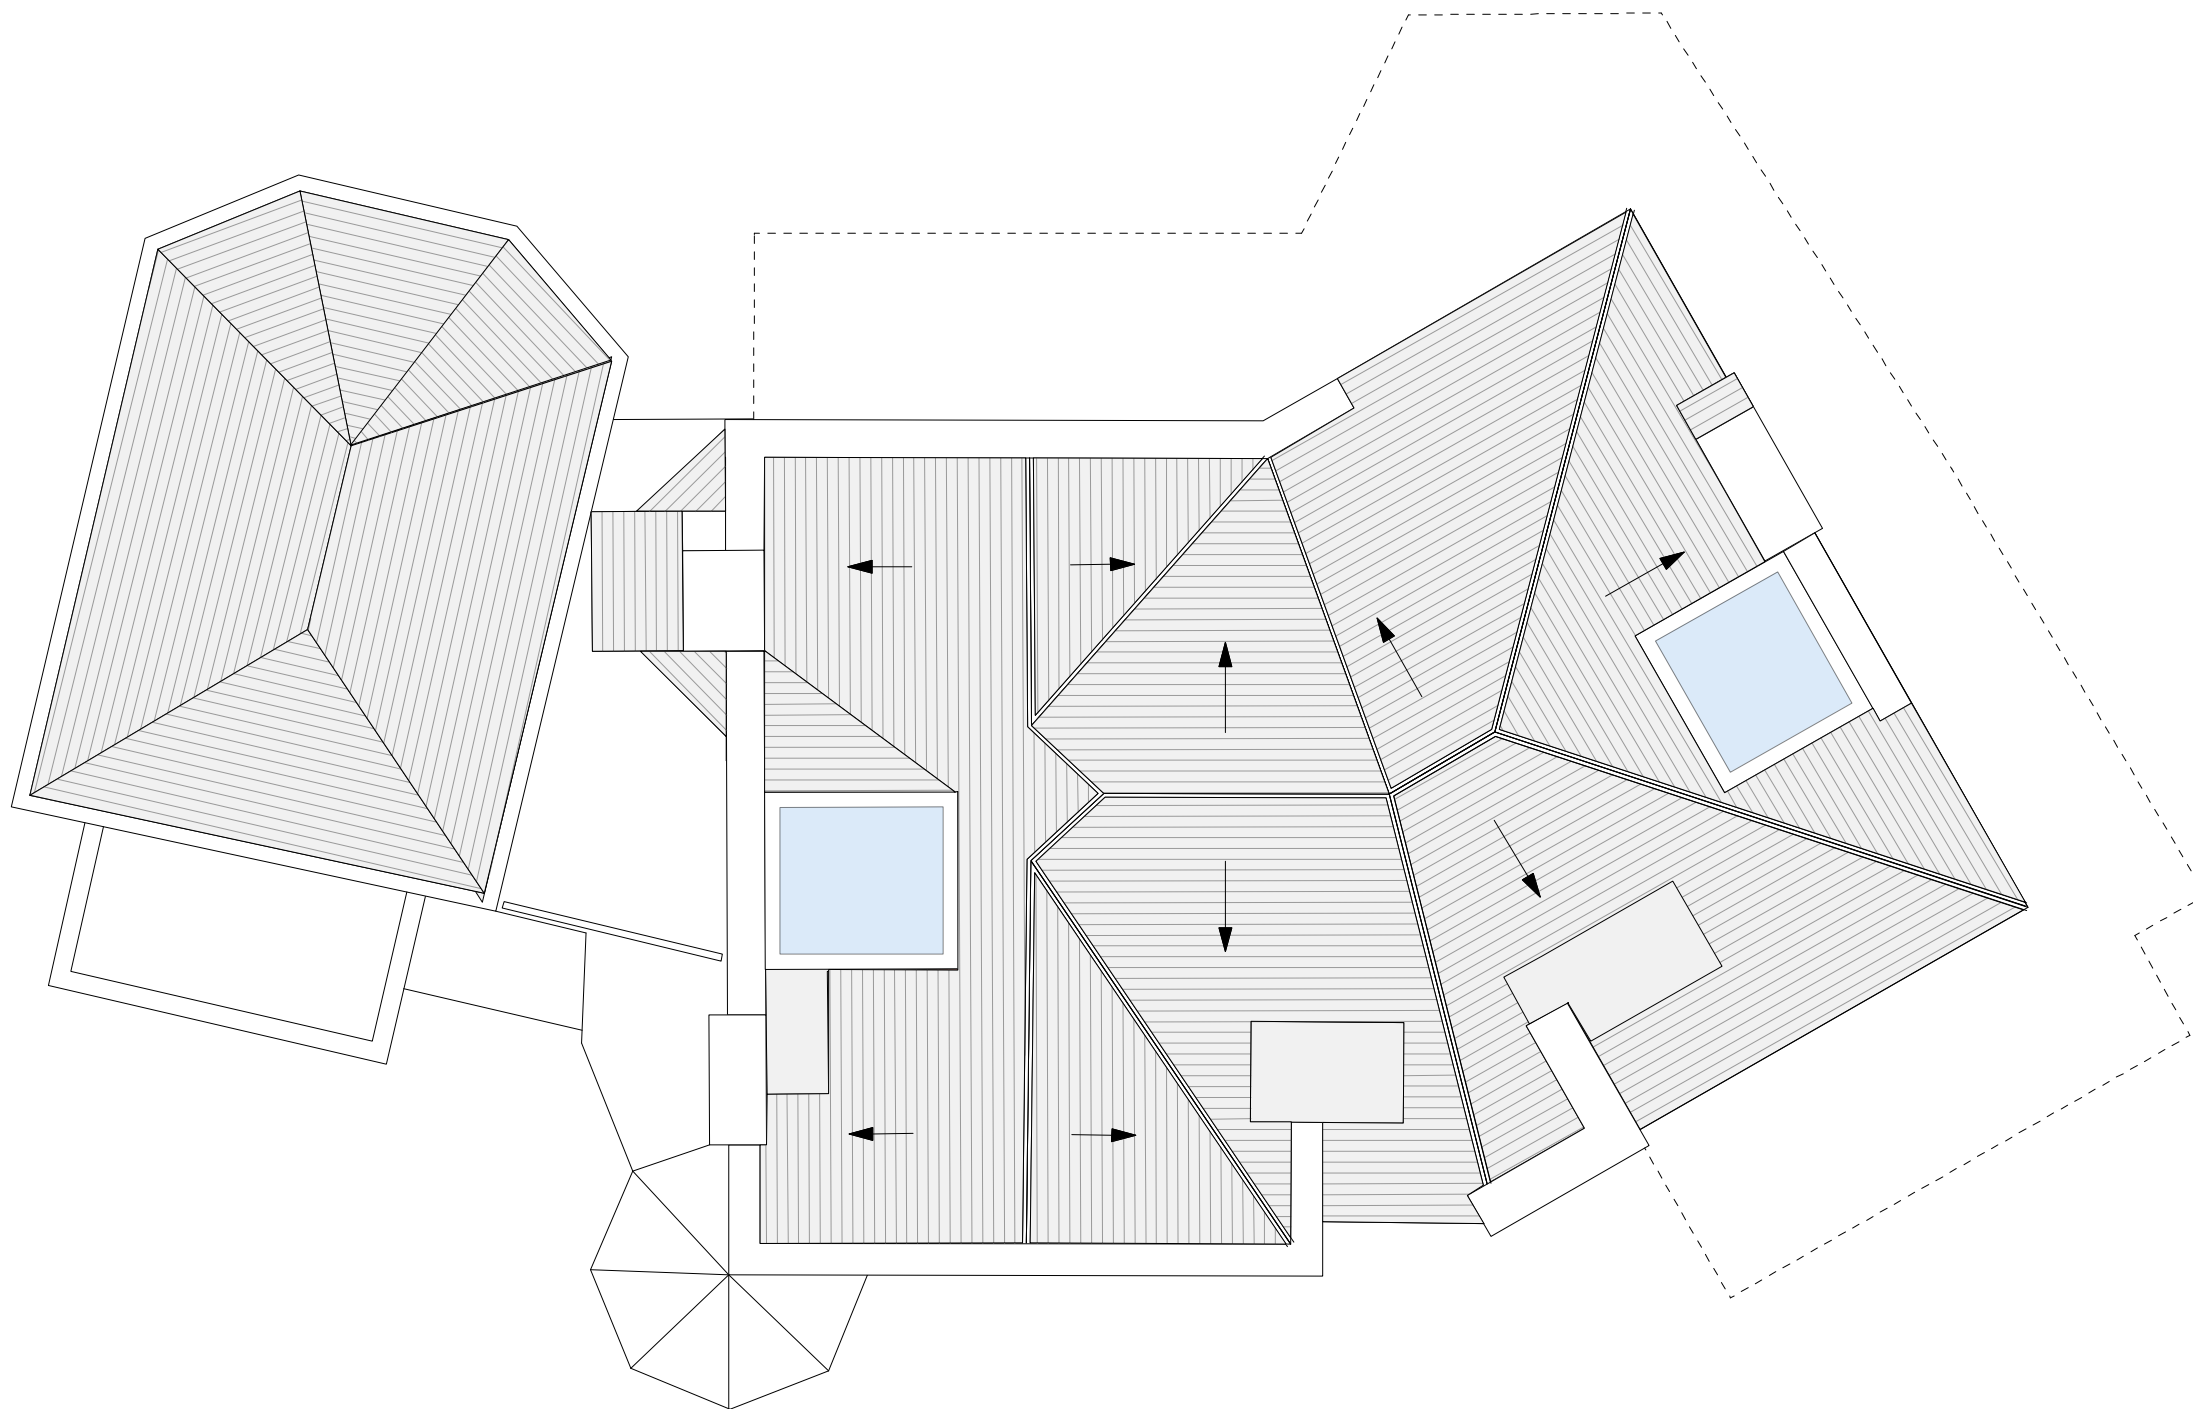

Revision	Date	Amendment																								
PI	23.07.14	Planning Issue																								
												Client	Lawrence Brown													
												Project	4 Wadham Gardens													
												Drawing	Roof Plan as Existing													
												Scale	1:100 @ A3		Status	Planning										
												Date	July 2014		Drawn	CL										
												Project N°	582		Drawing N°	582/P/007		Revision	PI							
																		burwell deakins : architects								
																		t 020 8305 6010 f 020 8305 6020 e info@burwellarchitects.com www.burwellarchitects.com a unit 0.01 california building deals gateway london SE13 7SF								

NO DIMENSIONS ARE TO BE SCALED FROM THE DRAWING. THE CONTRACTOR/MANUFACTURER IS RESPONSIBLE FOR CHECKING ALL DIMENSIONS AND QUERING ANY DISCREPANCIES. THE DRAWING IS THE PROPERTY OF M&A ARCHITECTS LTD. COPYRIGHT IS RESERVED BY THEM AND THE DRAWING IS ISSUED ON CONDITION THAT IT IS NOT COPIED, REPRODUCED, REPAIRED OR DISCLOSED TO ANY UNAUTHORIZED PERSONS EITHER WHOLLY OR IN PART WITHOUT WRITTEN CONSENT.



um 50.000m



Revision	Date	Amendment																								
PI	23.07.14	Planning Issue																								
												Client	Lawrence Brown													
												Project	4 Wadham Gardens													
												Drawing	Front Elevation (NW) as Existing			burwell deakins : architects										
												Scale	1:100 @ A3		Status	Planning										
												Date	July 2014		Drawn	CL										
												Project N°	582		Drawing N°	582/P/010		Revision	PI							
																		t 020 8305 6010 f 020 8305 6020 e info@burwellarchitects.com www.burwellarchitects.com a unit 0.01 california building deals gateway london SE13 7SF								

NO DIMENSIONS ARE TO BE SCALED FROM THE DRAWING. THE CONTRACTOR/MANUFACTURER IS RESPONSIBLE FOR CHECKING ALL DIMENSIONS AND QUERING ANY DISCREPANCIES. THE DRAWING IS THE PROPERTY OF M&A ARCHITECTS LTD. COPYRIGHT IS RESERVED BY THEM AND THE DRAWING IS ISSUED ON CONDITION THAT IT IS NOT COPIED, REPRODUCED, REPAIRED OR DISCLOSED TO ANY UNAUTHORIZED PERSONS EITHER WHOLLY OR IN PART, WITHOUT WRITTEN CONSENT.








Datum 50.000m



Revision	Date	Amendment																		
PI	23.07.14	Planning Issue																		
<small>NO DIMENSIONS ARE TO BE SCALED FROM THE DRAWING. THE CONTRACTOR/MANUFACTURER IS RESPONSIBLE FOR CHECKING ALL DIMENSIONS AND QUERING ANY DISCREPANCIES. THE DRAWING IS THE PROPERTY OF M&amp;A ARCHITECTS LTD. COPYRIGHT IS RESERVED BY THEM AND THE DRAWING IS ISSUED ON CONDITION THAT IT IS NOT COPIED, REPRODUCED, REPAIRED OR DISCLOSED TO ANY UNAUTHORIZED PERSONS EITHER WHOLLY OR IN PART, WITHOUT WRITTEN CONSENT.</small>												Client	Lawrence Brown	burwell deakins : architects						
												Project	4 Wadham Gardens							
												Drawing	Rear Elevation (SE) as Existing							
												Scale	1:100 @ A3	Status	Planning	t 020 8305 6010 f 020 8305 6020 e info@burwellarchitects.com www.burwellarchitects.com a unit 0.01 california building deals gateway london SE13 7SF				
												Date	July 2014	Drawn	CL					
												Project N°	582	Drawing N°	582/P/012	Revision	PI			



Datum 50.000m


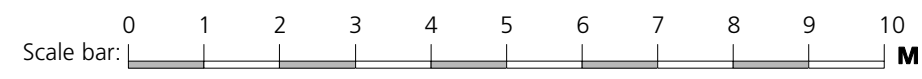


Revision	Date	Amendment																					
PI	23.07.14	Planning Issue																					
												Client	Lawrence Brown										
												Project	4 Wadham Gardens										
												Drawing	Side Elevation (SW) as Existing										
												Scale	1:100 @ A3	Status	Planning								
												Date	July 2014	Drawn	CL								
												Project N°	582	Drawing N°	582/P/013	Revision	PI						
																				burwell deakins : architects			
																				t 020 8305 6010 f 020 8305 6020 e info@burwellarchitects.com www.burwellarchitects.com a unit 0.01 california building deals gateway london SE13 7SF			



NO DIMENSIONS ARE TO BE SCALED FROM THE DRAWING. THE CONTRACTOR/MANUFACTURER IS RESPONSIBLE FOR CHECKING ALL DIMENSIONS AND QUERING ANY DISCREPANCIES. THE DRAWING IS THE PROPERTY OF M&A ARCHITECTS LTD. COPYRIGHT IS RESERVED BY THEM AND THE DRAWING IS ISSUED ON THE CONDITION THAT IT IS NOT COPIED, REPRODUCED, REPAIRED OR DISCLOSED TO ANY UNAUTHORIZED PERSONS EITHER WHOLLY OR IN PART, WITHOUT WRITTEN CONSENT.





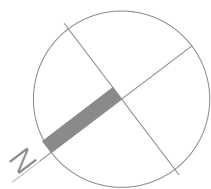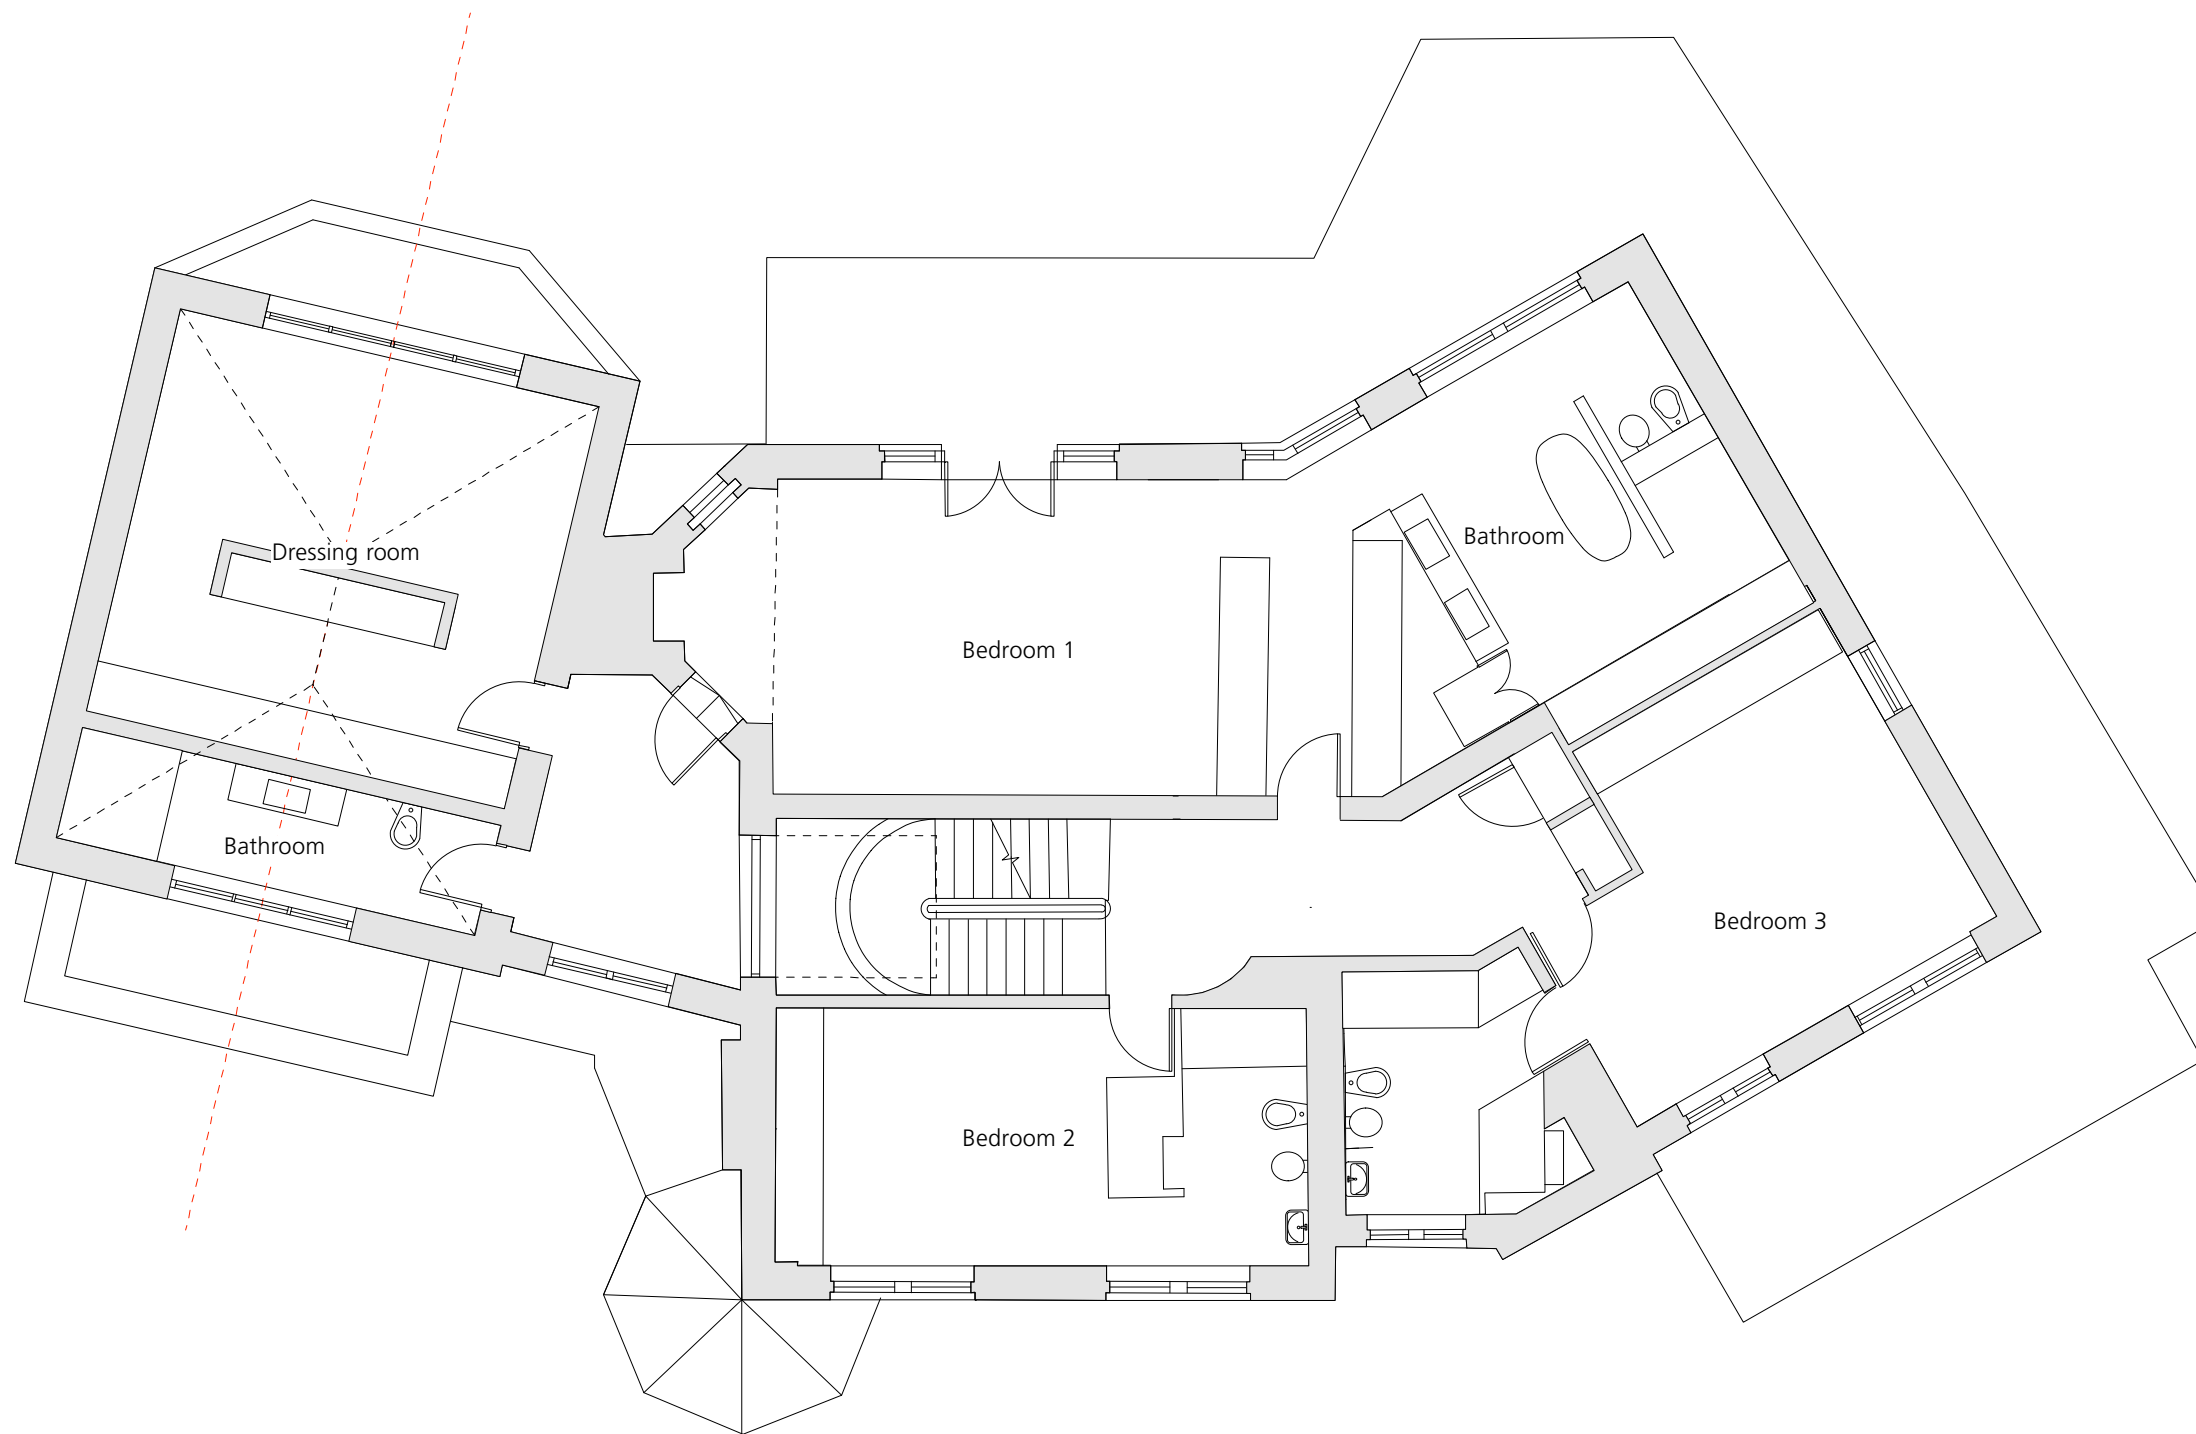

Revision	Date	Amendment					Client	Lawrence Brown		
PI	23.07.14	Planning Issue					Project	4 Wadham Gardens		
							Drawing	First Floor Plan as Proposed	burwell deakins : architects	
							Scale	1:100 @ A3	Status	Planning
							Date	July 2014	Drawn	CL
							Project N°	Drawing N°	Revision	
							582	582/P/022	PI	
<small>NO DIMENSIONS ARE TO BE SCALED FROM THE DRAWING. THE CONTRACTOR/MANUFACTURER IS RESPONSIBLE FOR CHECKING ALL DIMENSIONS AND QUERIES. ANY DISCREPANCIES THE DRAWING IS THE PROPERTY OF M&amp;A ARCHITECTS LTD. COPYRIGHT IS RESERVED BY THEM AND THE DRAWING IS ISSUED ON CONDITION THAT IT IS NOT COPIED, REPRODUCED, REPAIRED OR DISCLOSED TO ANY UNAUTHORIZED PERSONS EITHER WHOLLY OR IN PART, WITHOUT WRITTEN CONSENT.</small>							<small>t 020 8305 6010 f 020 8305 6020 e info@burwellarchitects.com www.burwellarchitects.com a unit 0.01 california building deals gateway london SE13 7SF</small>			

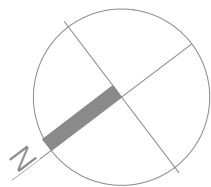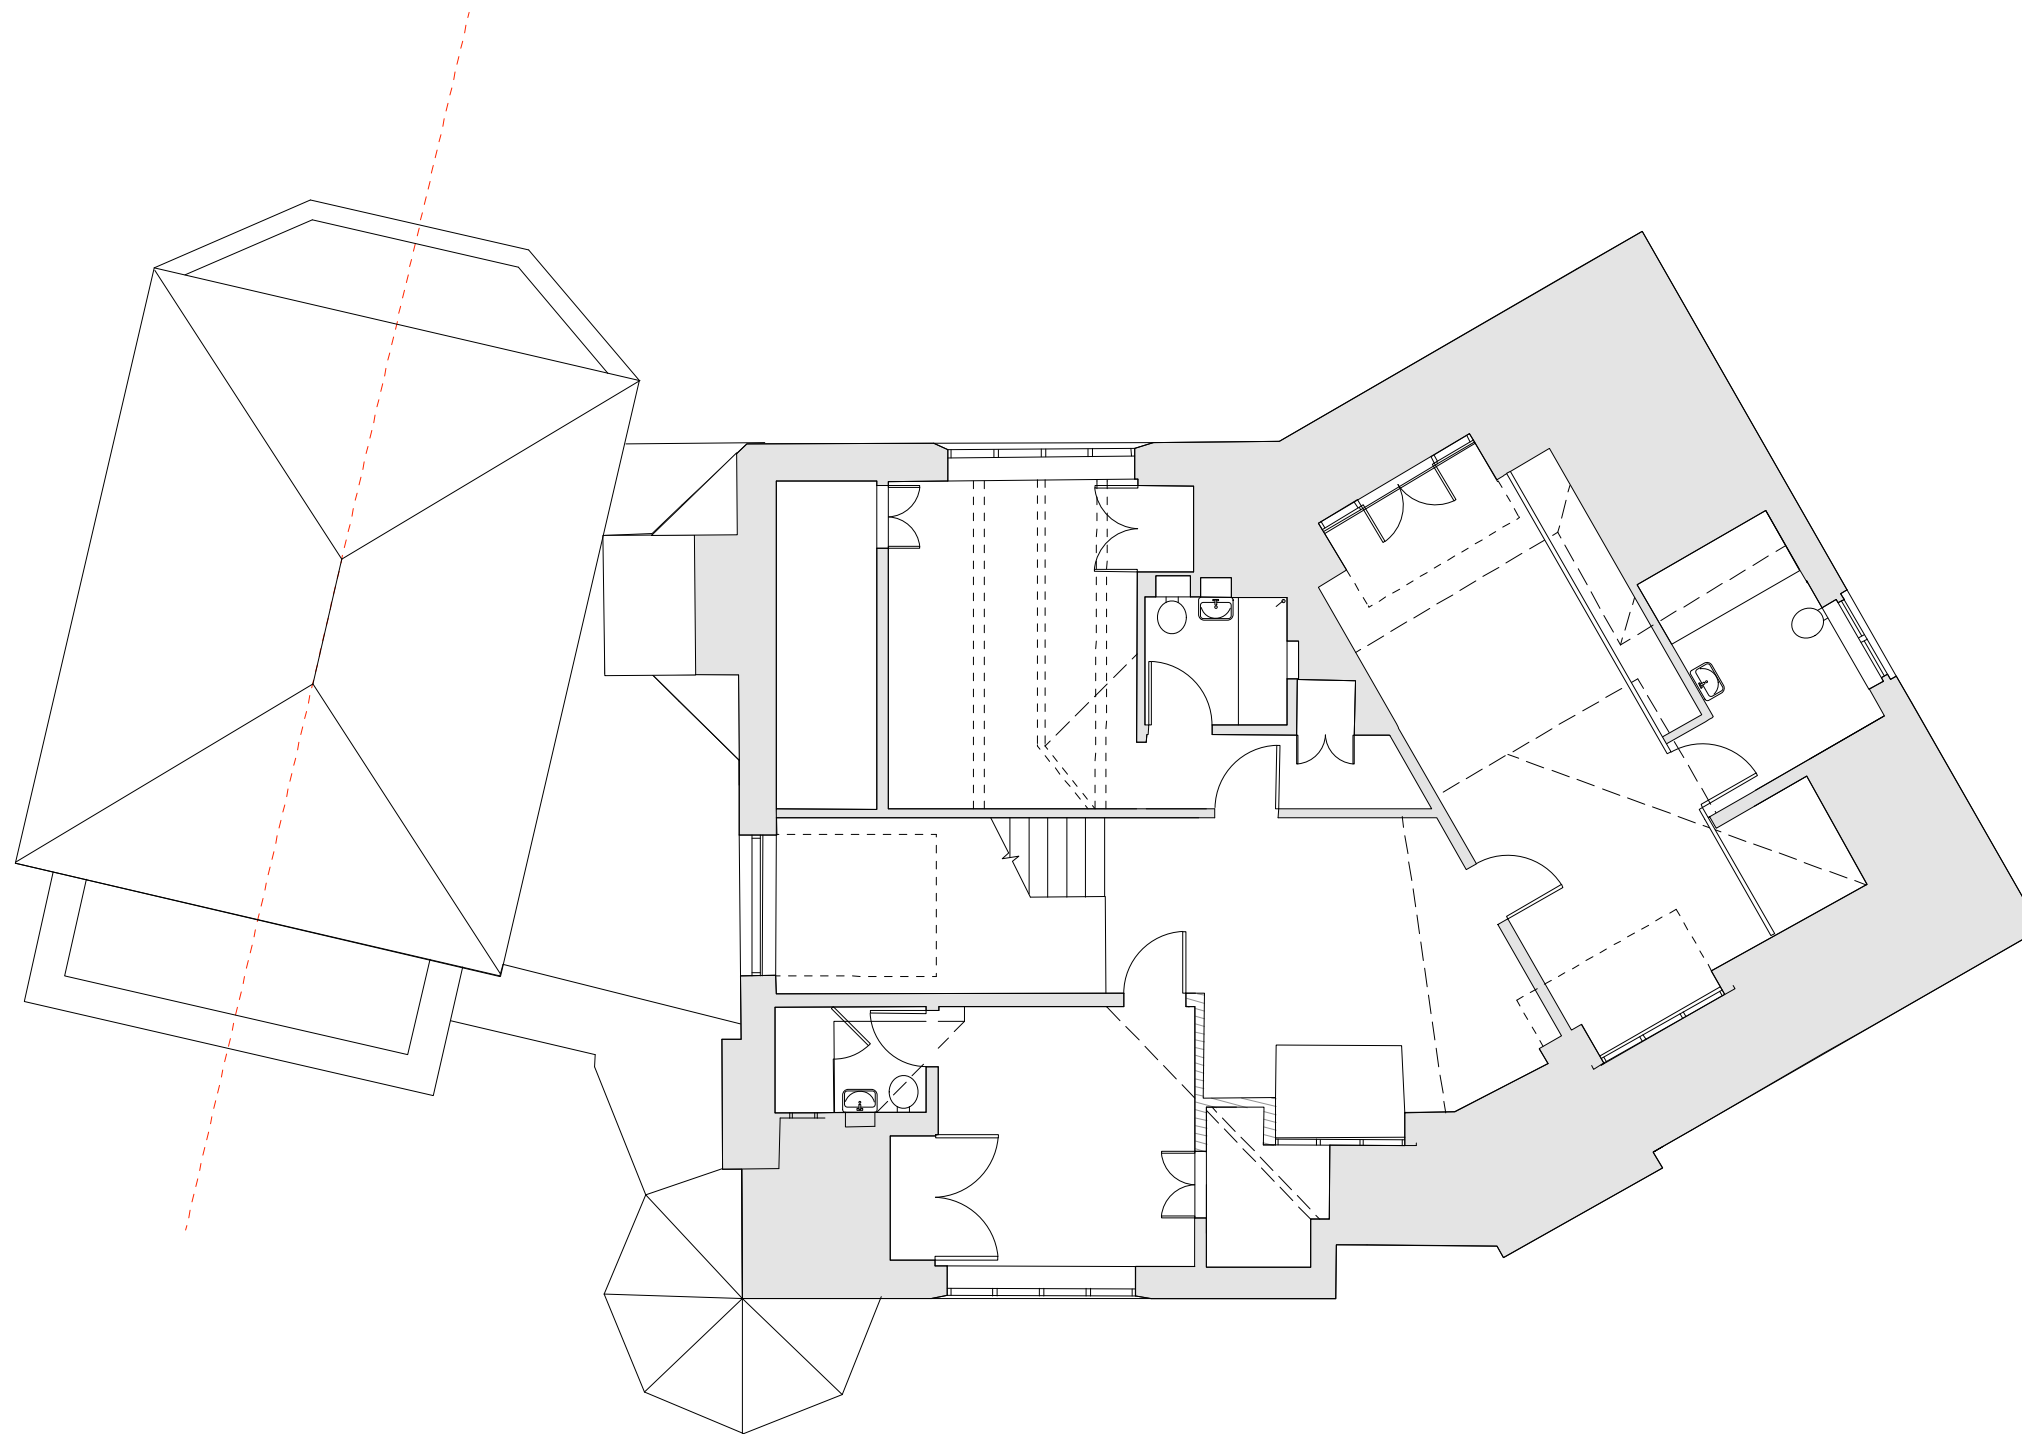

Revision	Date	Amendment					Client	Lawrence Brown		
PI	23.07.14	Planning Issue					Project	4 Wadham Gardens		
							Drawing	Second Floor Plan as Proposed	burwell deakins : architects	
							Scale	1:100 @ A3	Status	Planning
							Date	July 2014	Drawn	CL
							Project N°	Drawing N°	Revision	
							582	582/P/023	PI	
<small>NO DIMENSIONS ARE TO BE SCALED FROM THE DRAWING. THE CONTRACTOR/MANUFACTURER IS RESPONSIBLE FOR CHECKING ALL DIMENSIONS AND QUERING ANY DISCREPANCIES. THE DRAWING IS THE PROPERTY OF M&amp;A ARCHITECTS LTD. COPYRIGHT IS RESERVED BY THEM AND THE DRAWING IS ISSUED ON CONDITION THAT IT IS NOT COPIED, REPRODUCED, REPAIRED OR DISCLOSED TO ANY UNAUTHORIZED PERSONS EITHER WHOLLY OR IN PART, WITHOUT WRITTEN CONSENT.</small>							<small>t 020 8305 6010 f 020 8305 6020 e info@burwellarchitects.com www.burwellarchitects.com a unit 0.01 california building deals gateway london SE13 7SF</small>			









Revision	Date	Amendment			Client	Lawrence Brown	
PI	23.07.14	Planning Issue			Project	4 Wadham Gardens	
					Drawing	Front Elevation (NW) as Proposed	
					Scale	1:100 @ A3	Status
					Date	July 2014	Drawn
					Project N°	582	Revision
					Drawing N°	582/P/030	PI
							burwell deakins : architects
							t 020 8305 6010
							f 020 8305 6020
							e info@burwellarchitects.com
							www.burwellarchitects.com
							a unit 0.01 california building deals gateway london SE13 7SF

NO DIMENSIONS ARE TO BE SCALED FROM THE DRAWING. THE CONTRACTOR/MANUFACTURER IS RESPONSIBLE FOR CHECKING ALL DIMENSIONS AND QUERING ANY DISCREPANCIES. THE DRAWING IS THE PROPERTY OF M&A ARCHITECTS LTD. COPYRIGHT IS RESERVED BY THEM AND THE DRAWING IS ISSUED ON CONDITION THAT IT IS NOT COPIED, REPRODUCED, REPAIRED OR DISCLOSED TO ANY UNAUTHORIZED PERSONS EITHER WHOLLY OR IN PART, WITHOUT WRITTEN CONSENT.





