


NOTES:

1. THIS DRAWING NOT TO BE SCALED EXCEPT FOR PLANNING PURPOSES.
2. SHOULD ANY DISCREPANCIES BE FOUND WITH THIS DRAWING, PLEASE INFORM THIS OFFICE.
3. COPYRIGHT OF THIS DRAWING IS OWNED BY JMARCHITECTS.
4. THIS DRAWING SHOULD BE READ IN CONJUNCTION WITH THE PROJECT HEALTH & SAFETY FILE AND ANY TASK BASED METHOD STATEMENTS.
5. THIS DRAWING IS TO BE READ IN CONJUNCTION WITH ALL OTHER RELEVANT ARCHITECTS DRAWINGS, SPECIFICATIONS AND SCHEDULES AND ALL RELEVANT DOCUMENTATION BY OTHER CONSULTANTS.

READ IN CONJUNCTION WITH DRAWINGS A(0)101, A(0)102, C(0)103, C(0)104

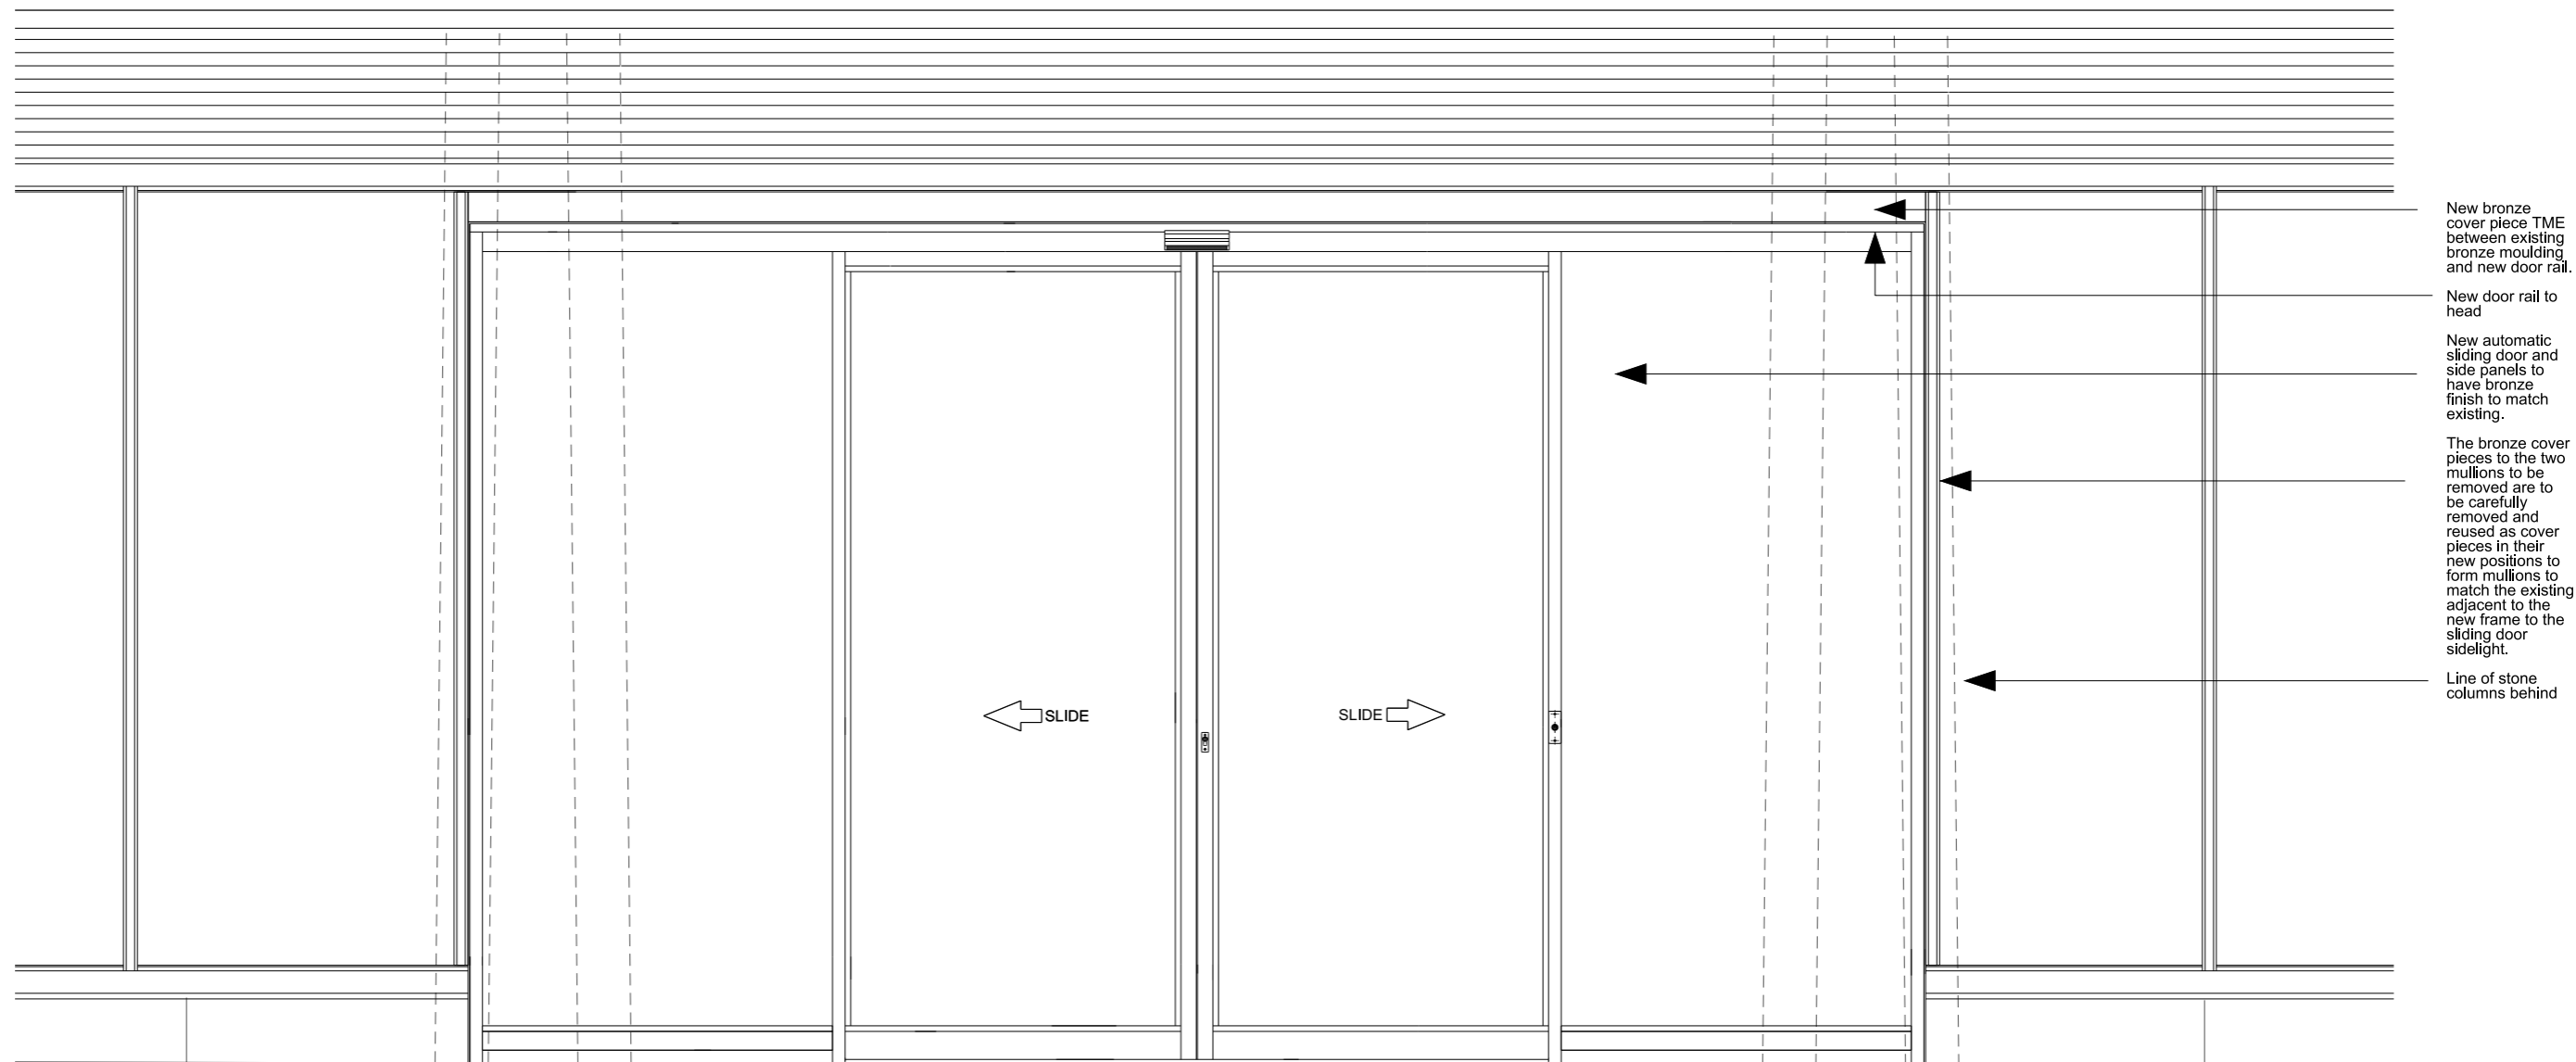

PROJECT	JOB No.	DRAWING No.	REVISION
Heals Refurbishment Phase 2	5354	C(0)106	/
TITLE	SCALE	DRAWN BY	CHECKED BY
Proposed Shop Entrance Section	1:25@A3	AM	MB
CLIENT	STATUS	DATE	
Threadneedle Property Investments Ltd	Planning/Tender	June 2014	