



NOTES


2. All dimensions are in millimetres unless noted otherwise
3. Not for construction unless otherwise shown
4. Where appropriate, this drawing to be read in conjunction with project specific Designer's New Assessments, produced in accordance with requirements of the Building Regulations 2010, as amended, and the relevant Approved Documents.
5. The design shown on this drawing is the property of SDA and is not to be used or the drawing copied, communicated or disclosed, in whole or in part, except in accordance with a contract, licence or agreement in writing with SDA.

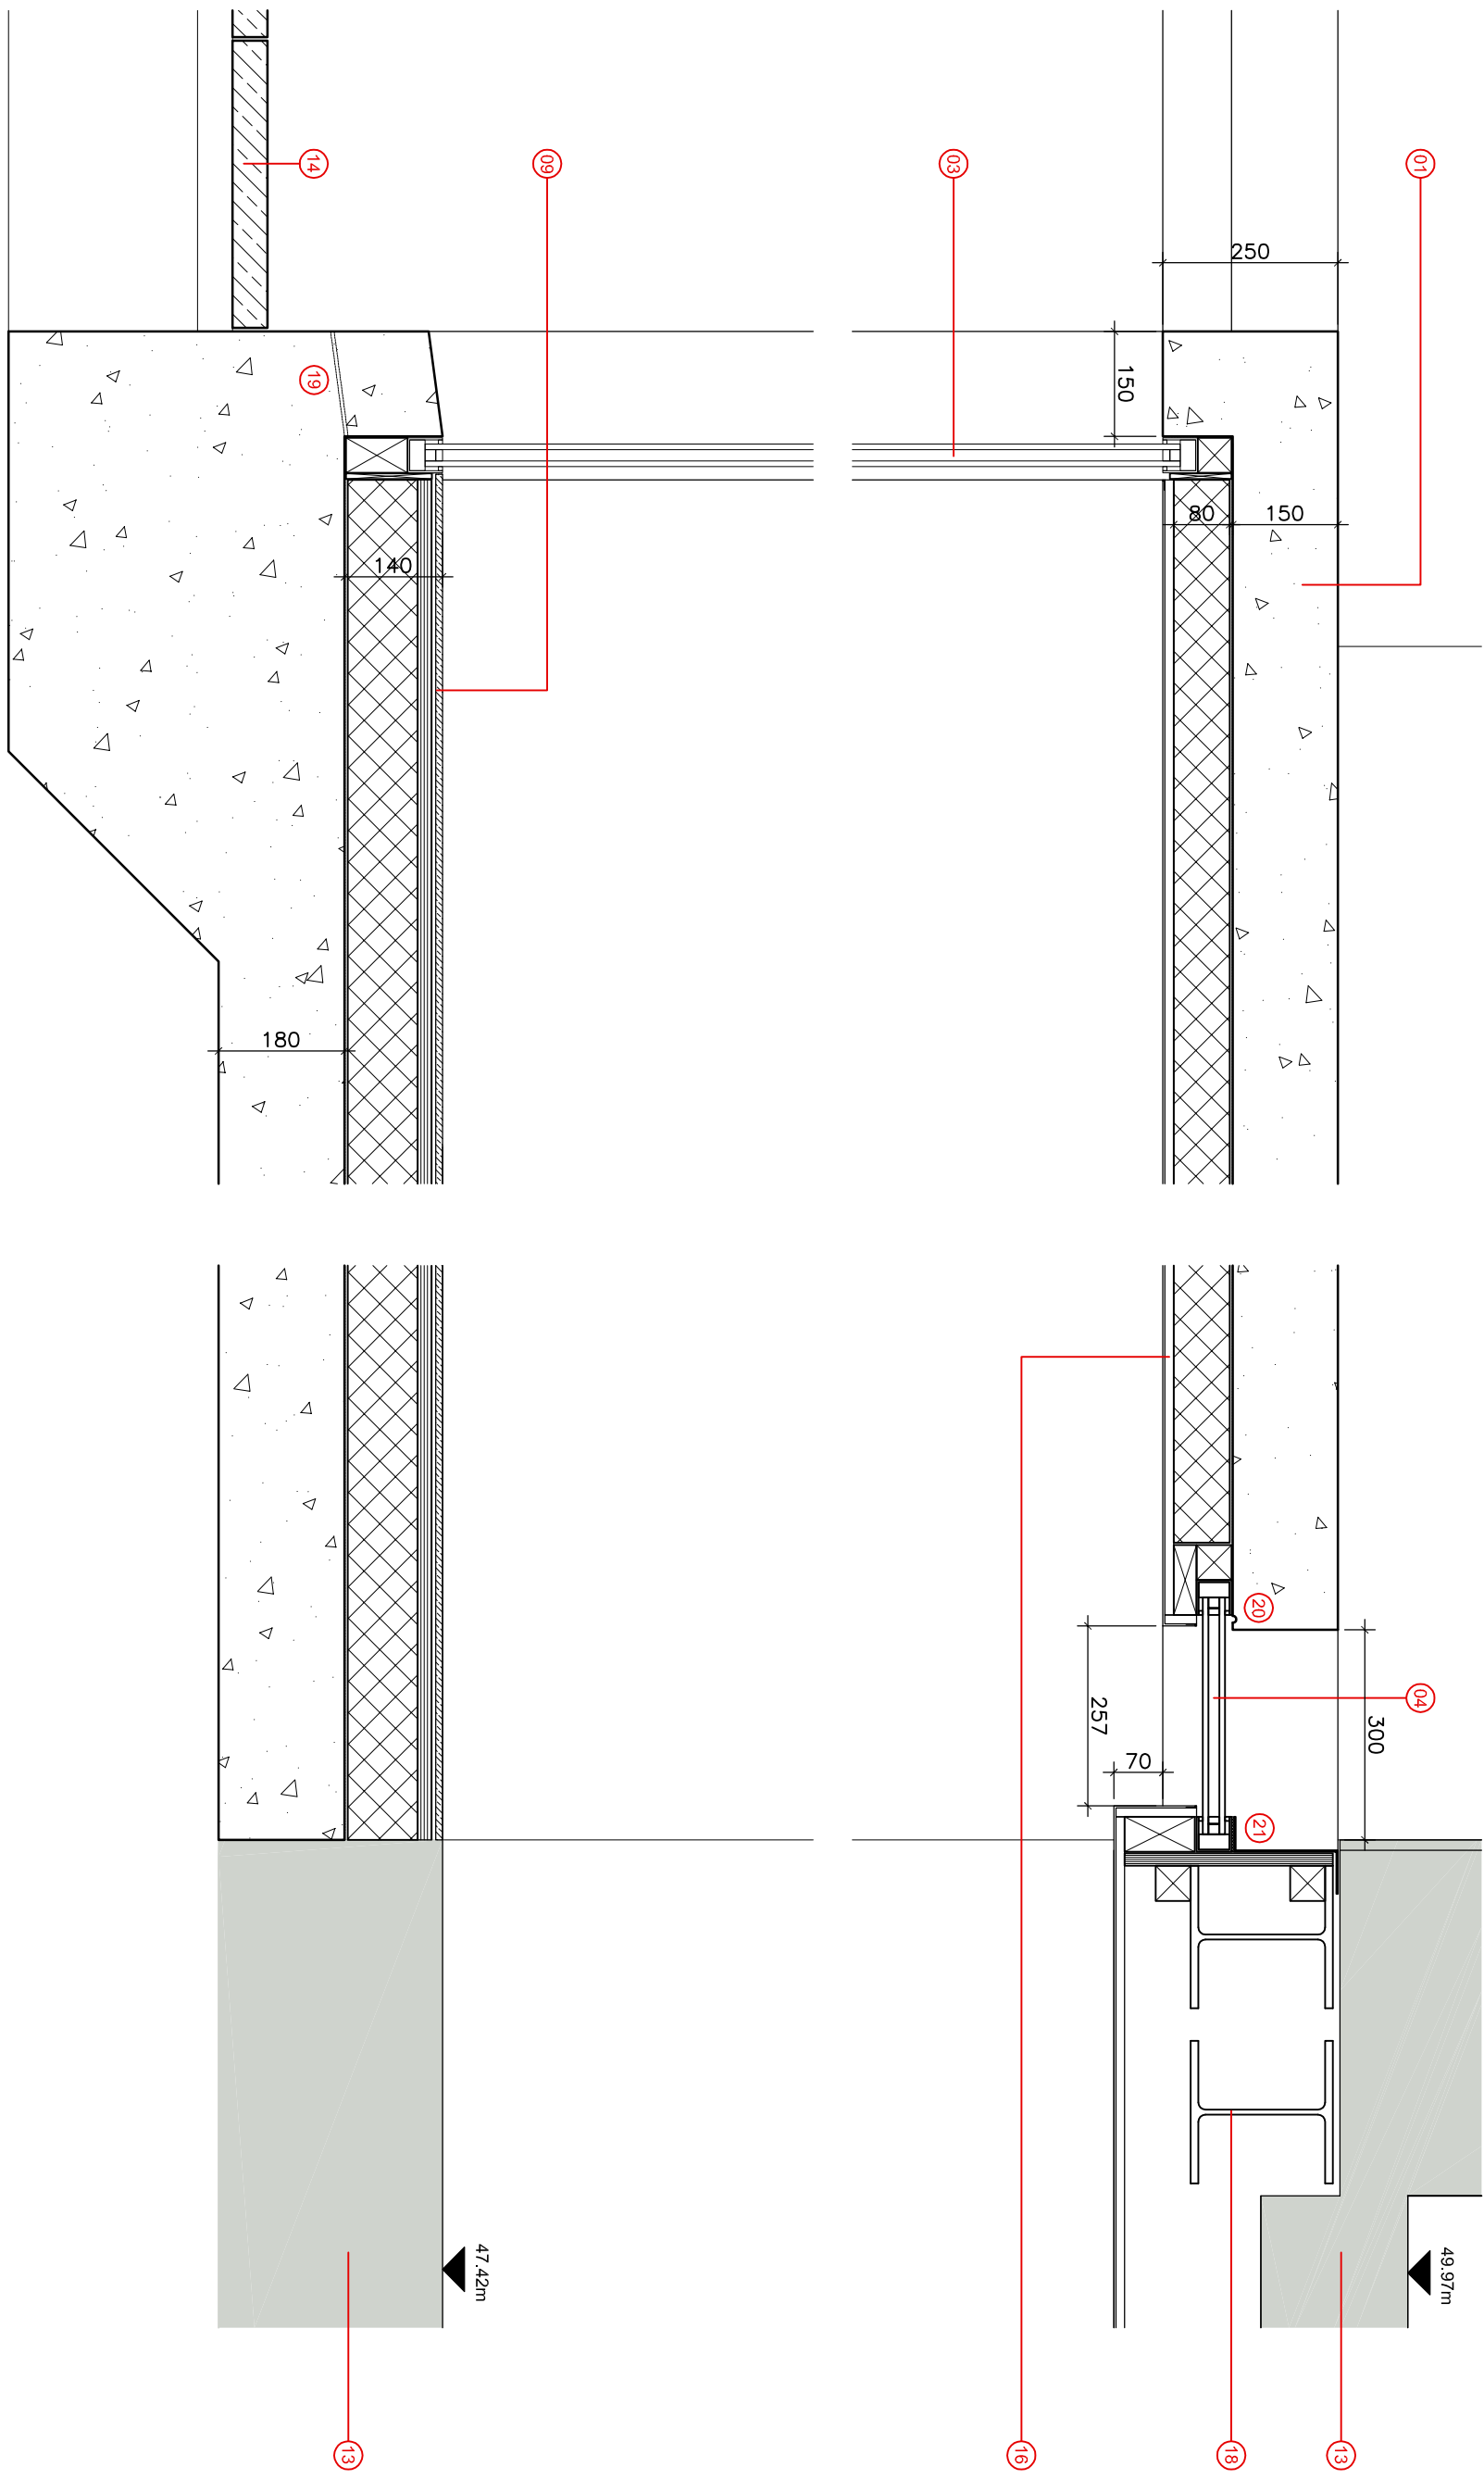


SECTION AA DETAILS

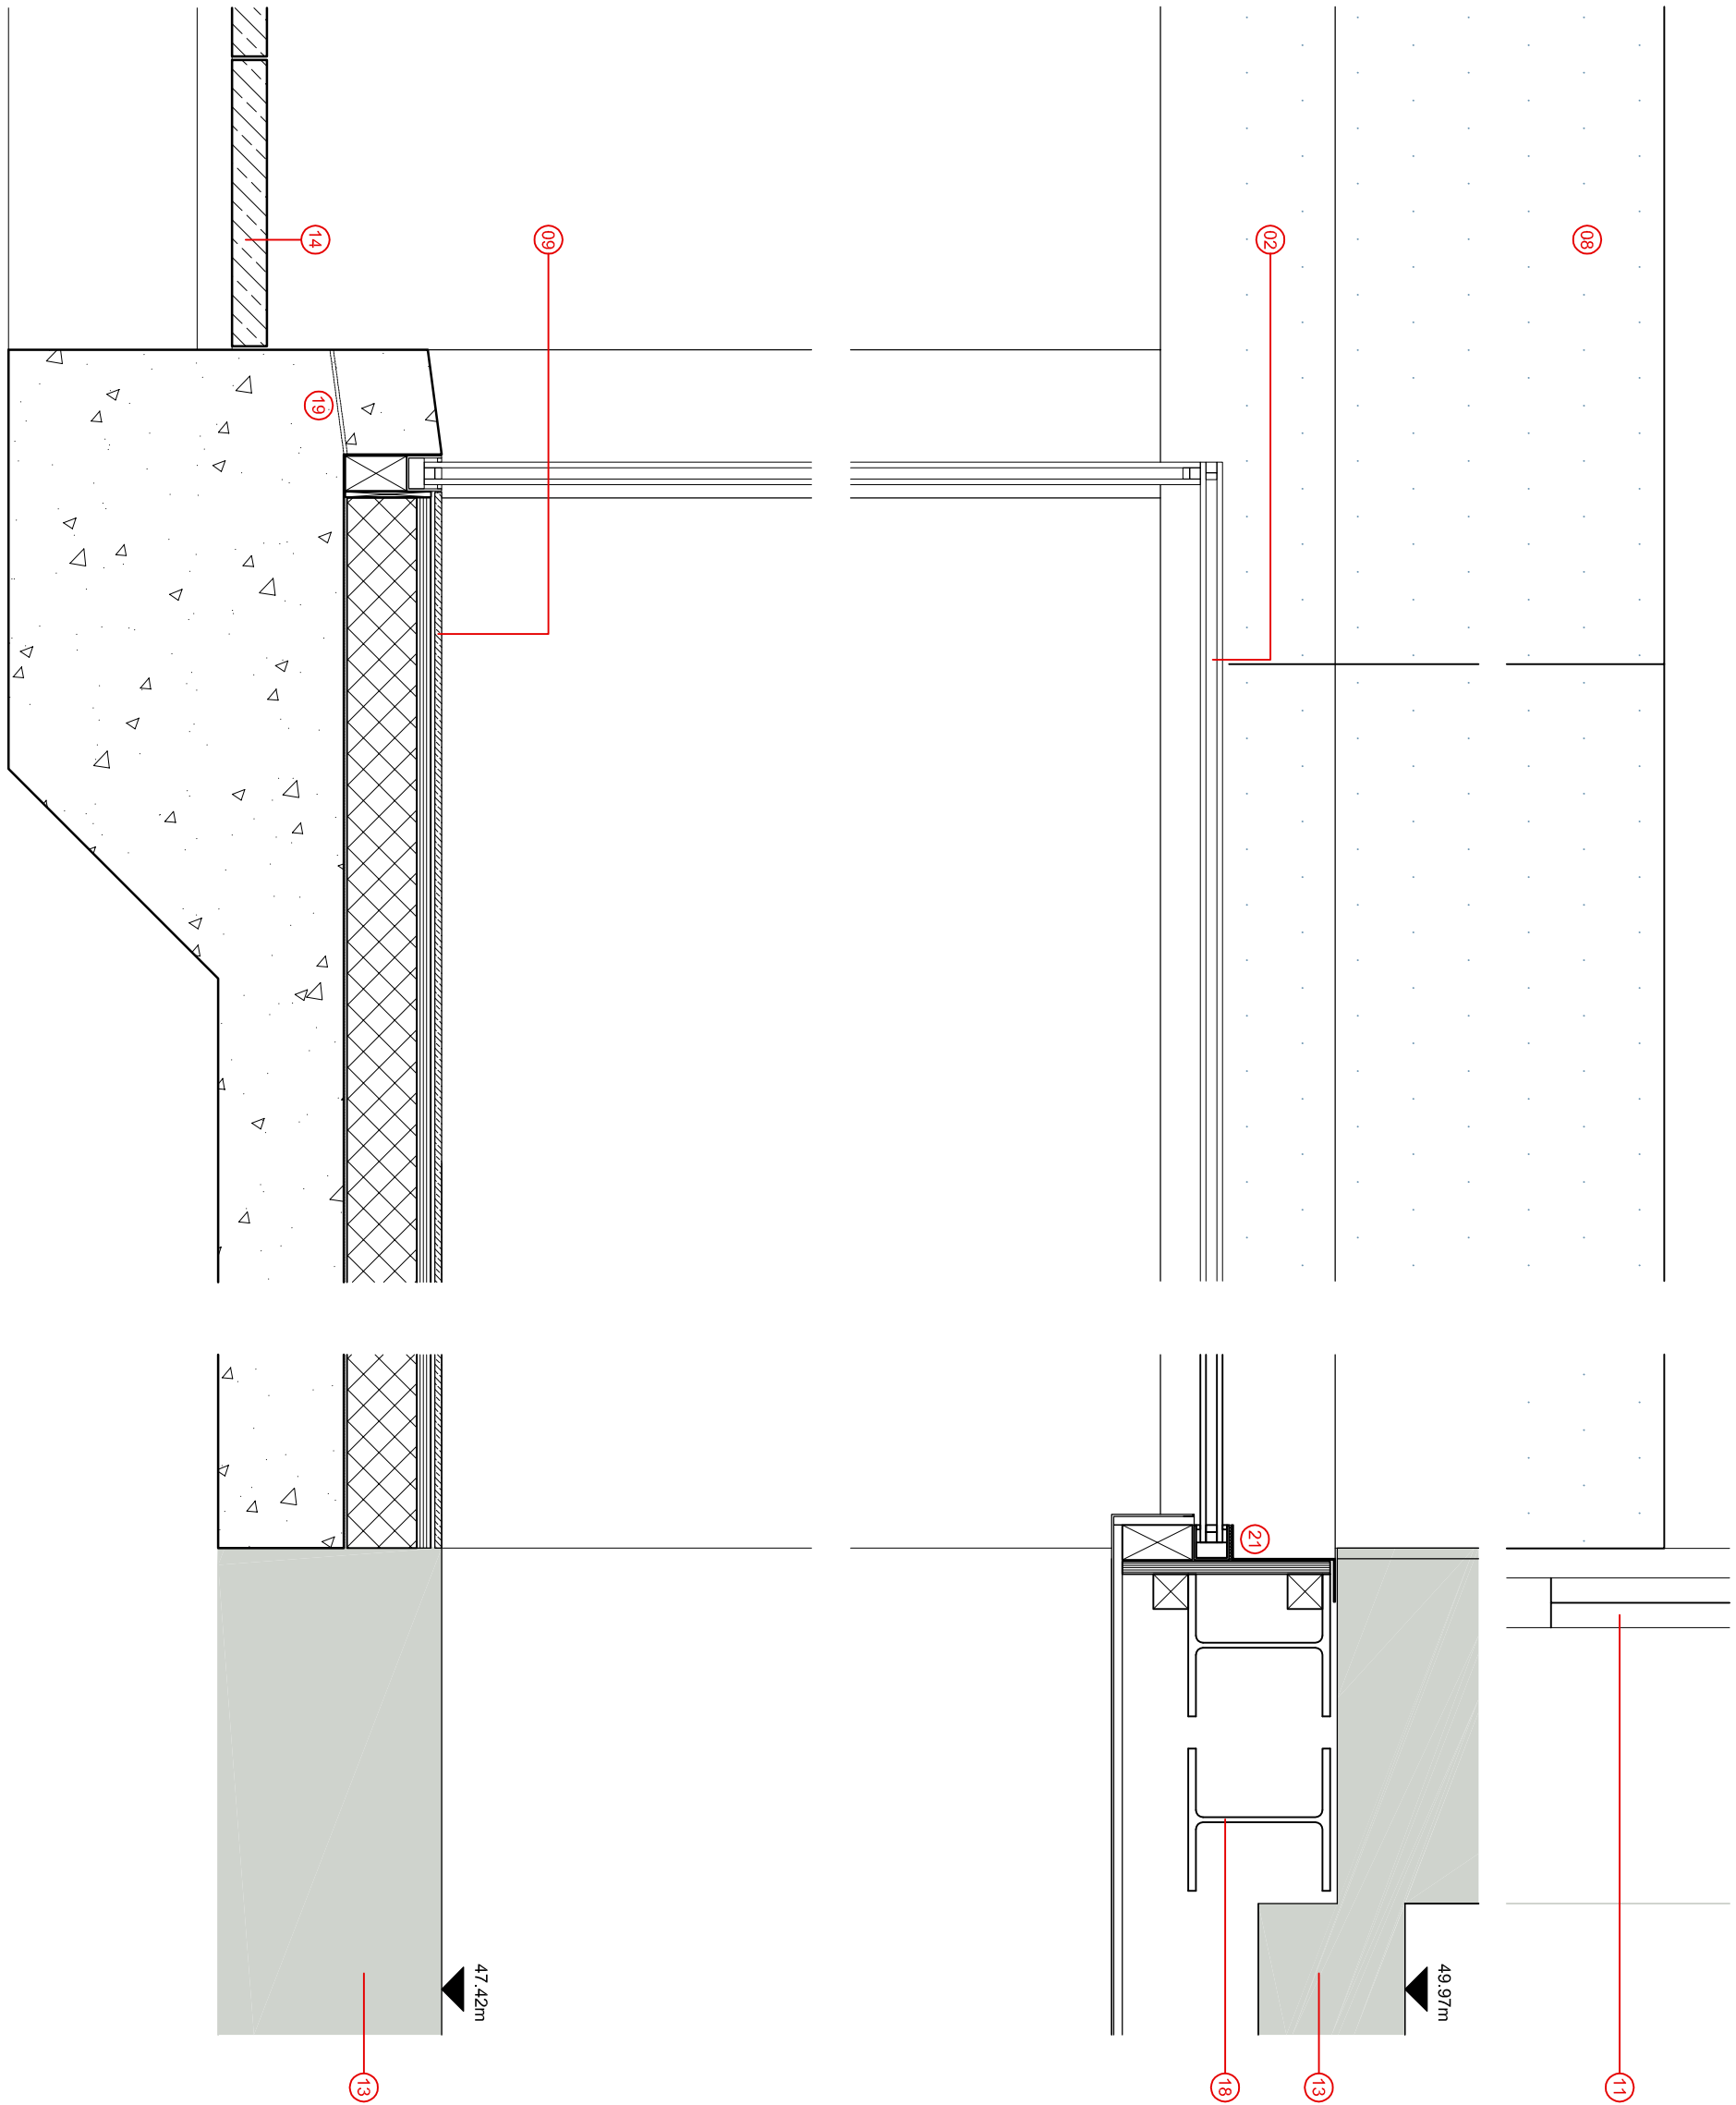

SECTION BB DETAILS

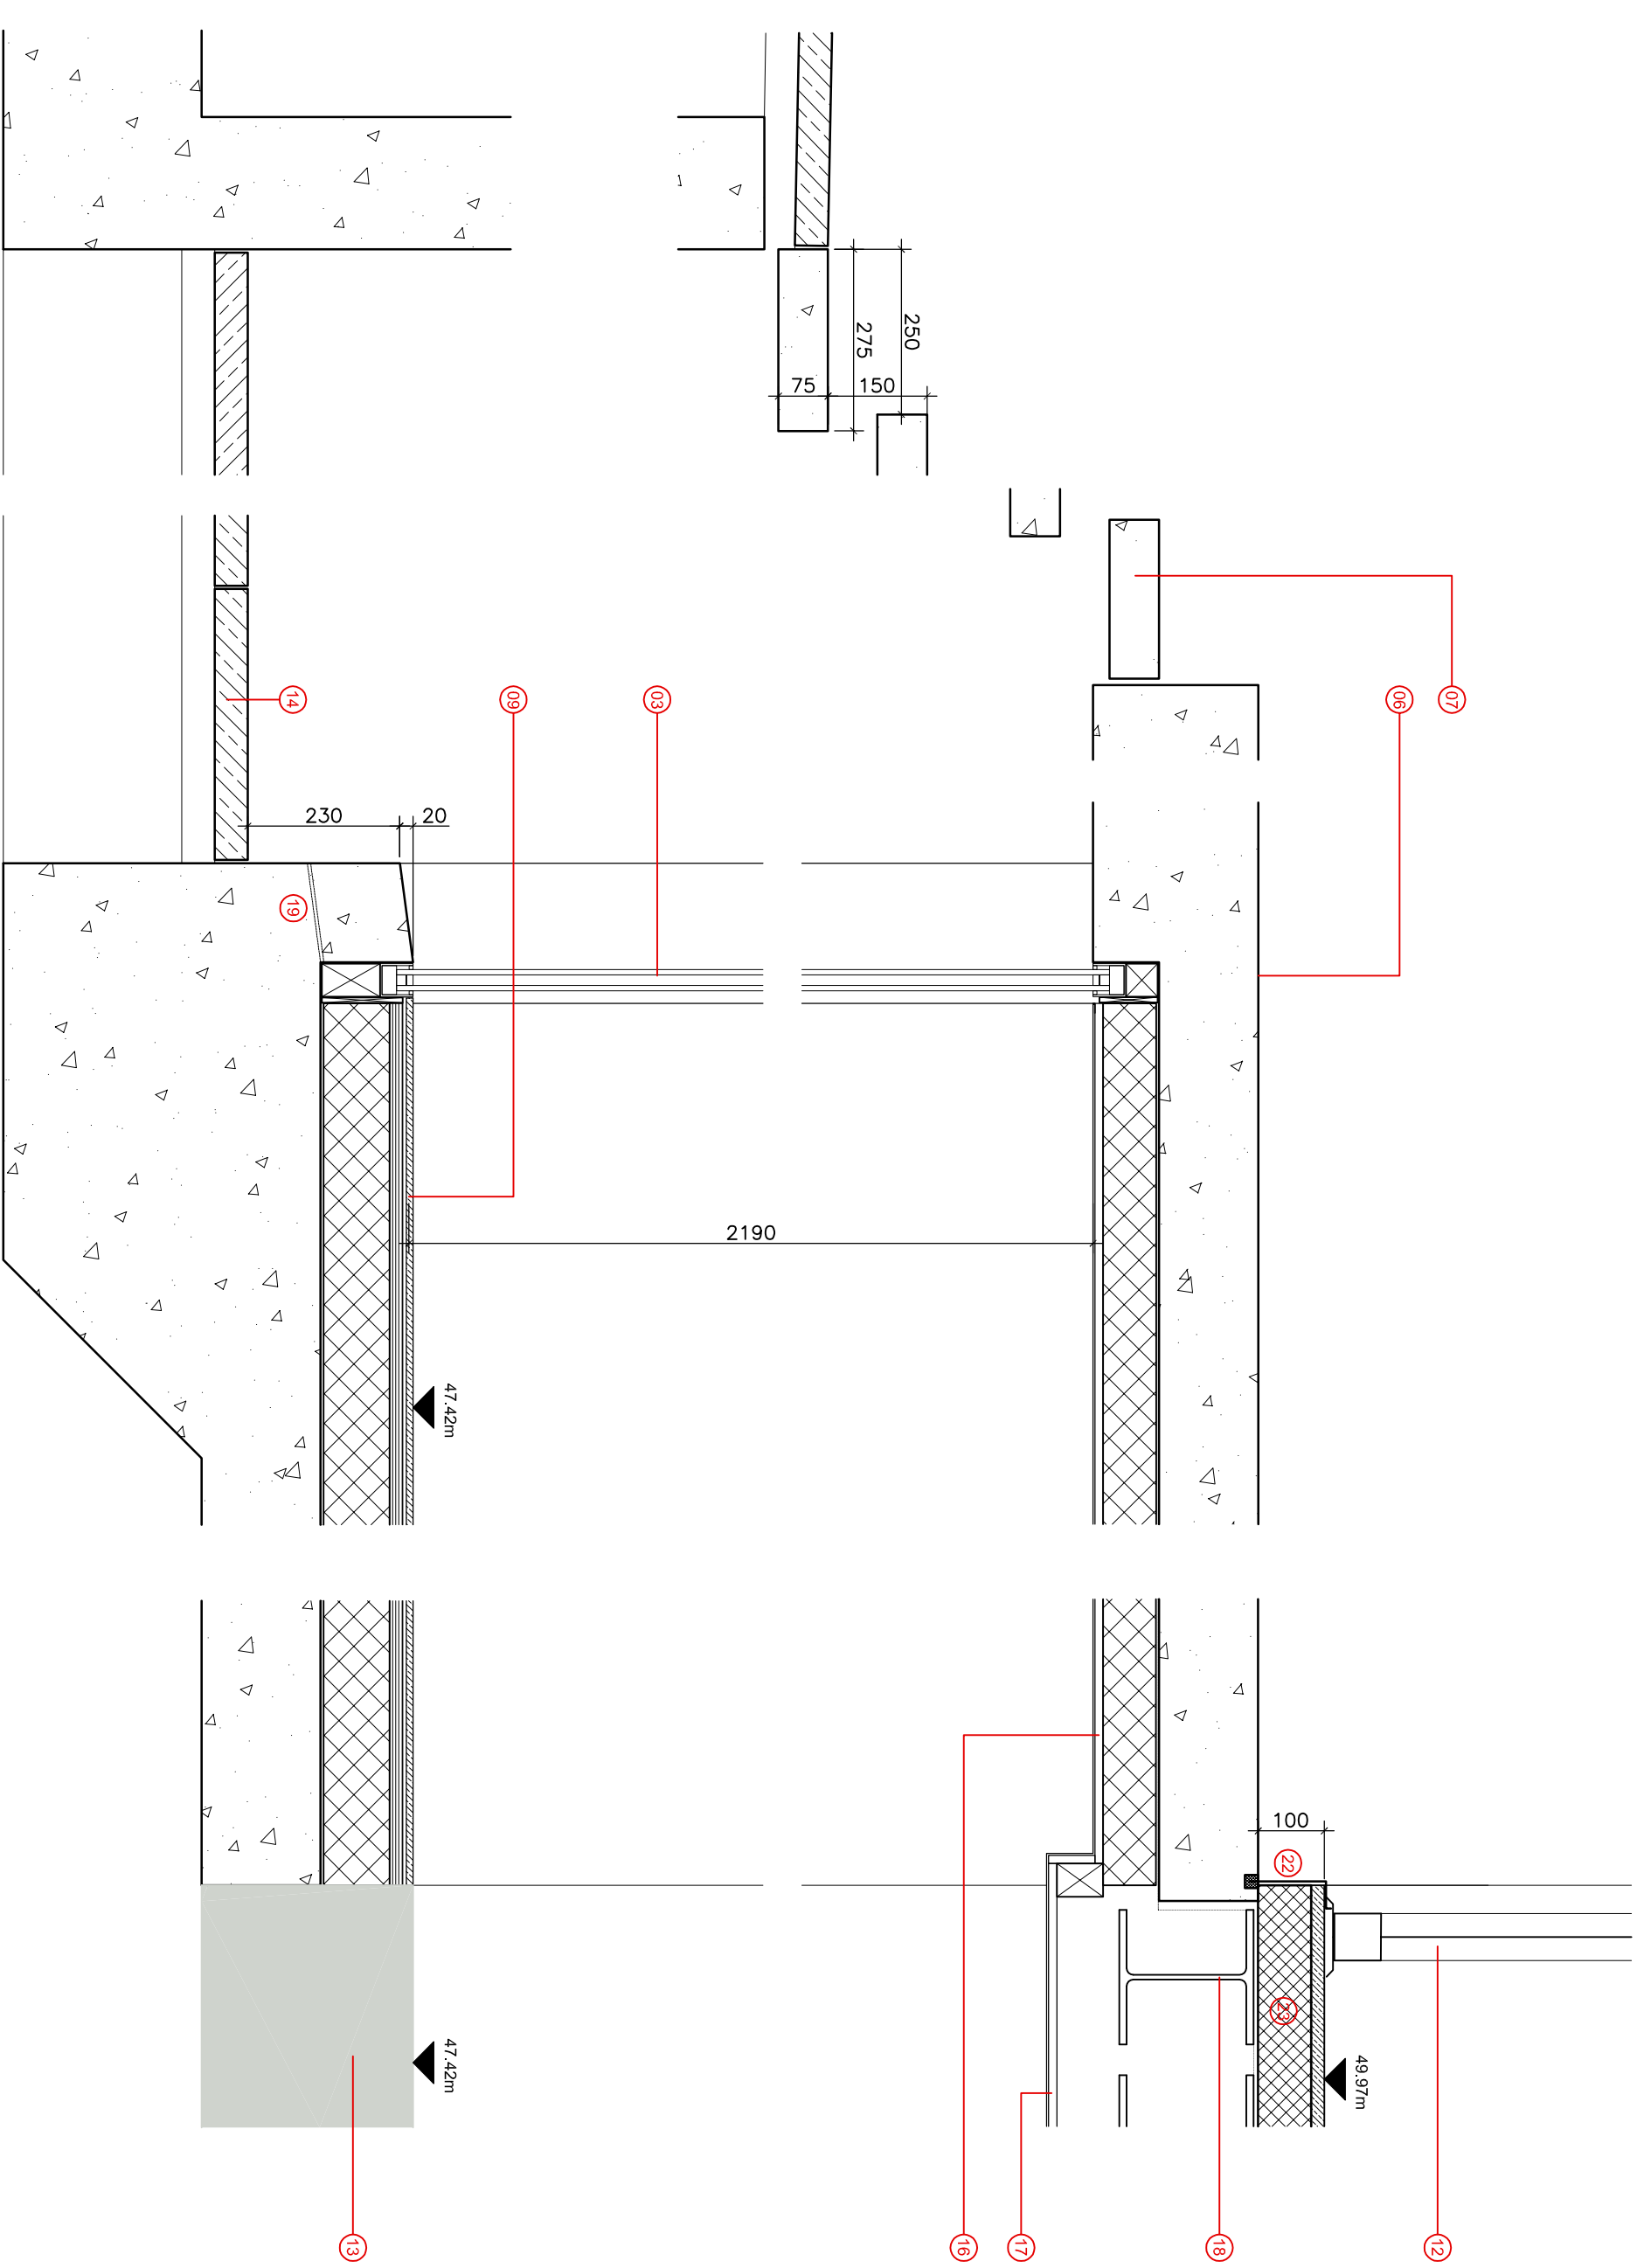

SECTION C-C DETAILS

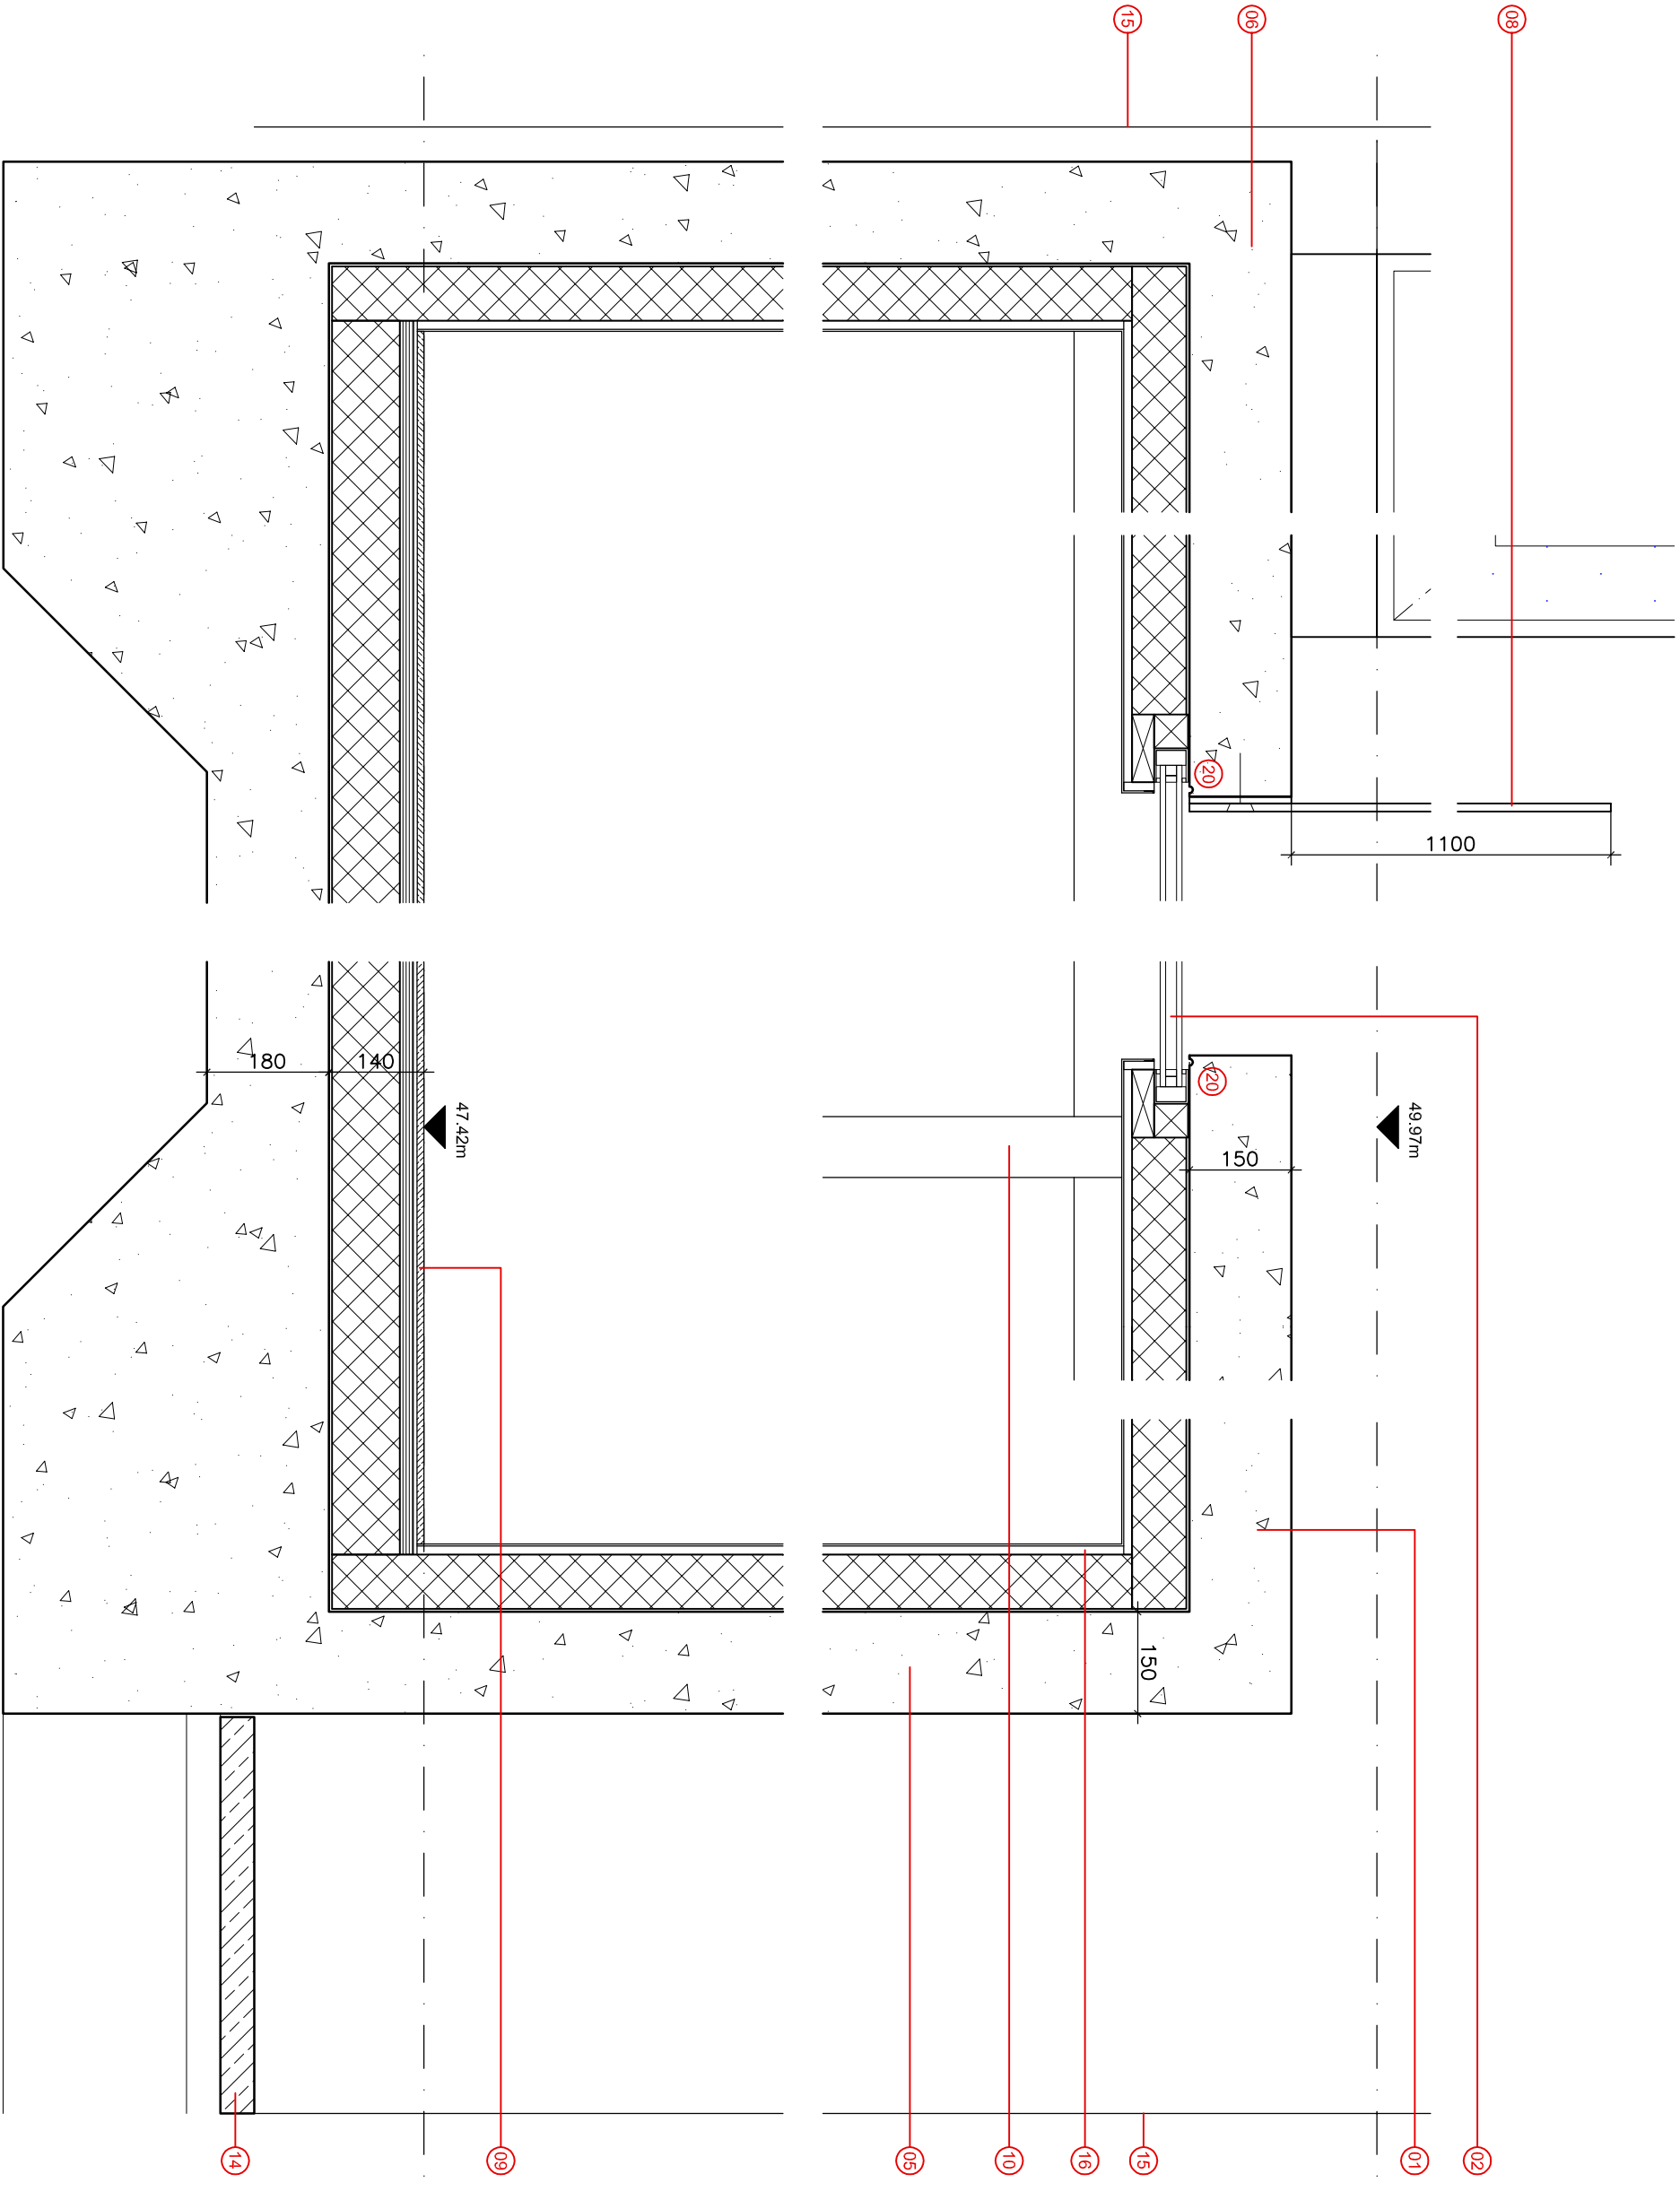

SECTION D-D DETAILS

REV	DATE	DESCRIPTION	DRN	CHKD
-----	------	-------------	-----	------

SDA
ARCHITECTS
& DESIGNERS

VICTORIA FOUNDRY MARSHALL STREET LEEDS LS11 9EH
T: +44 (0)113 288 1000 F: +44 (0)113 288 1001
E: mail@sdapartnership.com www.sdapartnership.com
LEEDS LONDON CALIFORNIA

PROJECT
ARTEMIDE SHOWROOM
106 GREAT RUSSELL STREET
LONDON
WC1B 3NB

TITLE
PROPOSED SECTION DETAILS

STAGE			
PLANNING			
JOB No.	DWG No.	REV.	
AAV0073	APPLJ-303		
SCALE	DATE		
1:10 @ A1	JULY		
DRAWN	CHECKED		
MC	BC		

BSI REGISTERED UKAS QUALITY MANAGEMENT
FS 80715