
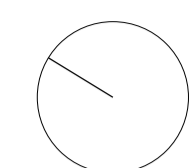


NOTES:  
 1. THIS DRAWING NOT TO BE SCALED. FIGURED DIMENSIONS ONLY TO BE TAKEN.  
 2. SHOULD ANY DISCREPANCIES BE FOUND WITH THIS DRAWING, PLEASE INFORM THIS OFFICE.  
 3. COPYRIGHT OF THIS DRAWING IS OWNED BY J.MARCHITECTS.  
 4. THIS DRAWING SHOULD BE READ IN CONJUNCTION WITH THE PROJECT HEALTH & SAFETY FILE AND ANY TASK BASED METHOD STATEMENTS

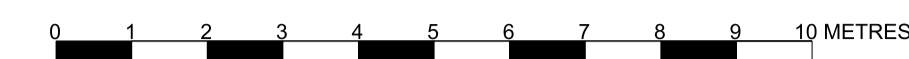

- LNH removed
- ▨ LNH retained
- 1,2,3 - PUMA CONDENSERS  
3000x3000(x1500)
- 5,6 - HEALS CONDENSERS  
3000x3000(x1500)
- 14,15 - WALL MOUNTED CONDENSERS  
1700x500(x700)  
CONDENSERS MOUNTED AT 1500mm FROM FFL
- MAIN WATER TANK  
2700x1000(x2200)
- 14,15 - WALL MOUNTED CONDENSERS  
1700x500(x700)
- 23 - REDUNDANT TV ASBLS  
1500
- 16,17 - CONDENSERS  
1000x3000(x1700)
- 18 - CONDENSERS  
3000x3000(x1500)
- 19 - CONDENSERS  
800x3000(x1150)
- 7,11,21 - CONDENSERS  
3000x3000(x1500)
- 8,10,14,16 - CONDENSERS  
1300x1700(x1700)
- 9 - REDUNDANT AHU  
2000x1800(x1700)

REV.	DESCRIPTION	DATE	DRN BY	CHK BY

jmachitects

PROJECT  
**Heals Refurbishment Phase 2**  
 TITLE  
**Sixth Floor as Existing**  
 CLIENT  
**Threadneedle Property Investments Ltd**

JOB No. 5354  
 SCALE 1:200 @ A1  
 STATUS PLANNING

DRAWING No. L(00)016  
 DRAWN BY AM  
 DATE 09/06/14

REVISION /  
 CHECKED BY MB  
 DATE 09/06/14

2nd Floor  
 Threeways House  
 40-44 Clipstone Street  
 London  
 W1W 5DW

T: 0207 580 5330  
 F: 0207 436 5348  
 Ion@jmachitects.net  
 www.jmachitects.net