


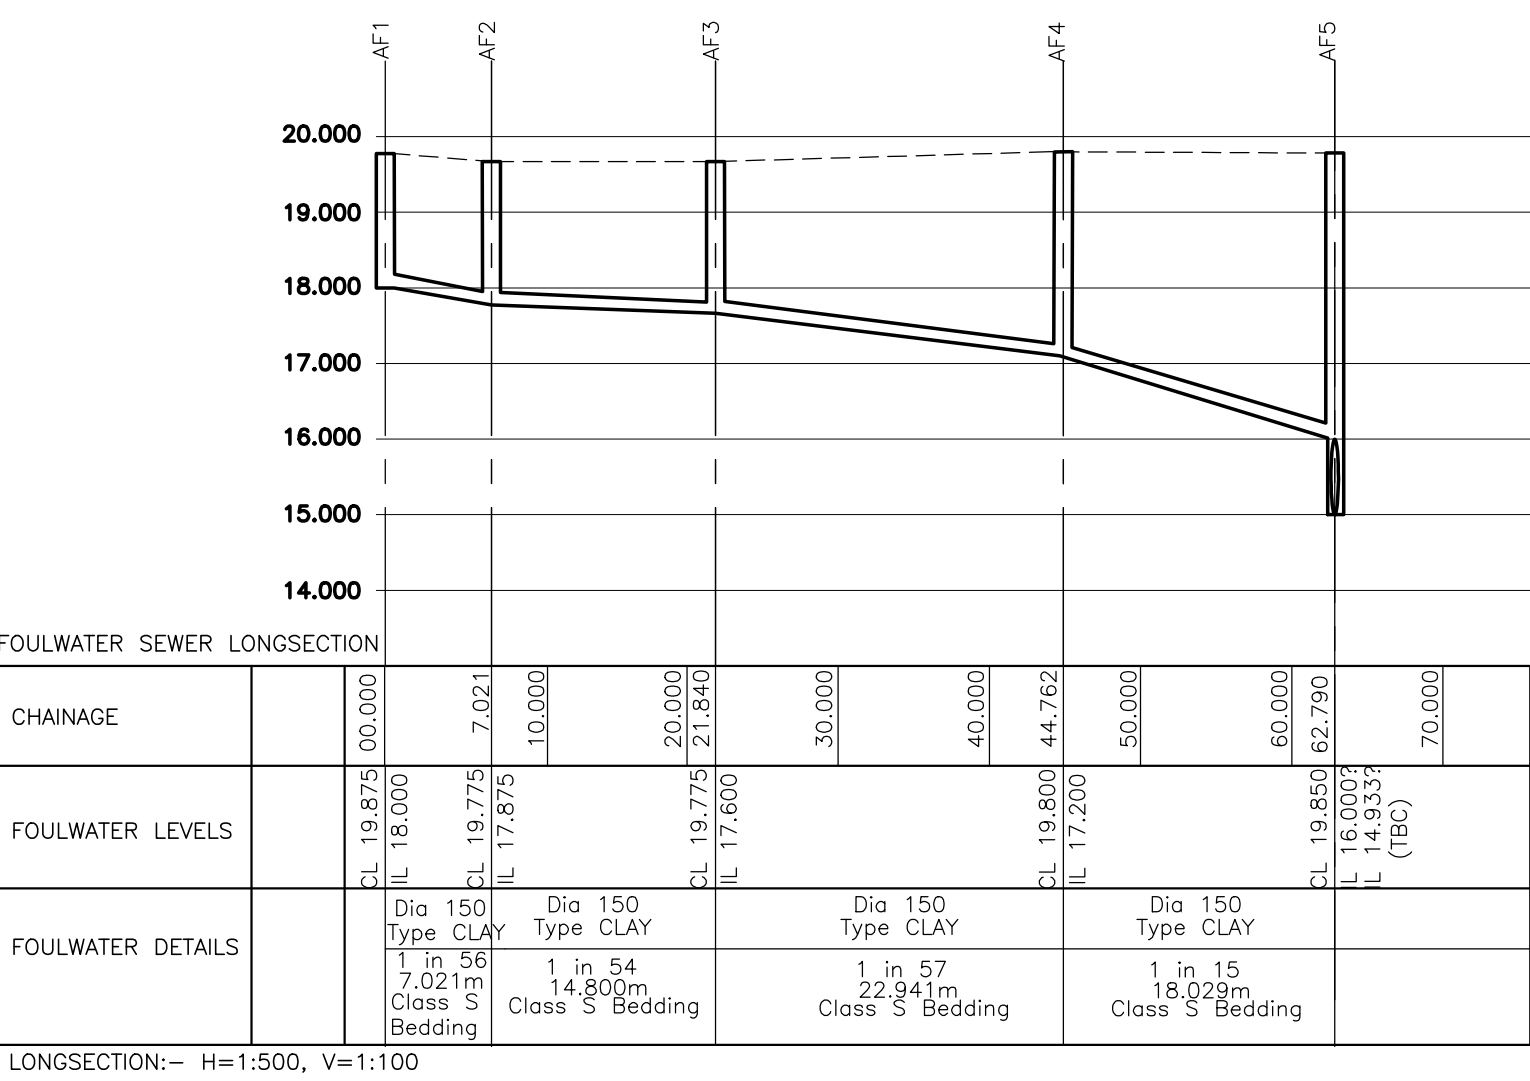

Manhole Number	Cover Level	Connections	Pipe			Manhole Size	Types	
			Code	Inverts	Diams		Manhole	Cover
AF1	19.875		1	N/A	18.000	150	1200ø B	Heavy Duty D400 600mmx600mm 150mm deep
E. 531220.9260 N. 181867.4424	1.725		2	N/A	18.000	150		
AF2	19.775		1	N/A	17.875	150	1200ø B	Heavy Duty D400 600mmx600mm 150mm deep
E. 531214.3459 N. 181869.8911	1.750		0	N/A	17.875	150		
AF3	19.775		1	N/A	17.600	150	1200ø B	Heavy Duty D400 600mmx600mm 150mm deep
E. 531200.3208 N. 181865.1639	2.025		2	N/A	17.600	150		
AF4	19.800		1	N/A	17.200	150	1200ø B	Heavy Duty D400 600mmx600mm 150mm deep
E. 531207.4748 N. 181843.3669	2.450		0	N/A	17.200	150		
AF5	19.850		1	N/A	14.933?	1067	2400ø A	Heavy Duty D400 600mmx600mm 150mm deep
E. 531213.3410 N. 181826.2980	3.850 (TBC)		2	N/A	16.000?	150		
			0	N/A	14.933?	1067		



Notes:

1. For adopted sewer diversion construction details refer to drawing Thames Water standard drawings, STDS-PL-02021 rev F, STDS-PL-02100 rev I.

2. The contractor is responsible for maintaining existing flows during all phases of diversionary drainage works.

3. All chamber cover levels given are approximate to +/- 50mm.

4. Pipe gradients are for guidance only. For precise invert levels of manholes, please refer to manhole schedule.

5. All works to 'Sewers for Adoption, 6th Edition' and Thames Water's addendum.

Key:

AF1 Indicates adoptable combined sewer

Indicates sewer to be diverted

Sewer Easement

150ø/CLAY/95 Pipe Diameter / Material / Gradient

Site Boundary

REV

DATE

AMENDMENT

BY

CHKD

STATUS

TENDER

PROJECT

BOURNE ESTATE
LONDON

CLIENT

DRAWING

SEWER DIVERSION
/ DIVESTING PLAN
SECTION 104/116

DATE

07.04.14

DRAWN BY

DMP

SCALES (R/A)

1:250

CHECKED BY

DRG NO.

C6475 - CE7

Address

13 Chappin Green
Chappin Farm Road
Barnet
Herts SG4 3JJ

Tel

01208 530 000

Fax

01208 28 60 28

Web

www.walker-associates.co.uk