



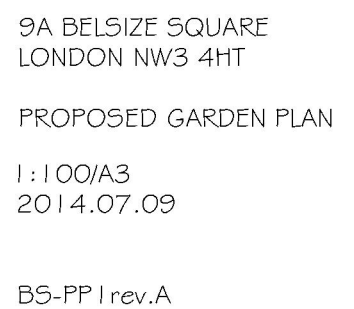


DO NOT SCALE FROM THIS DRAWING
THIS DRAWING IS COPYRIGHT

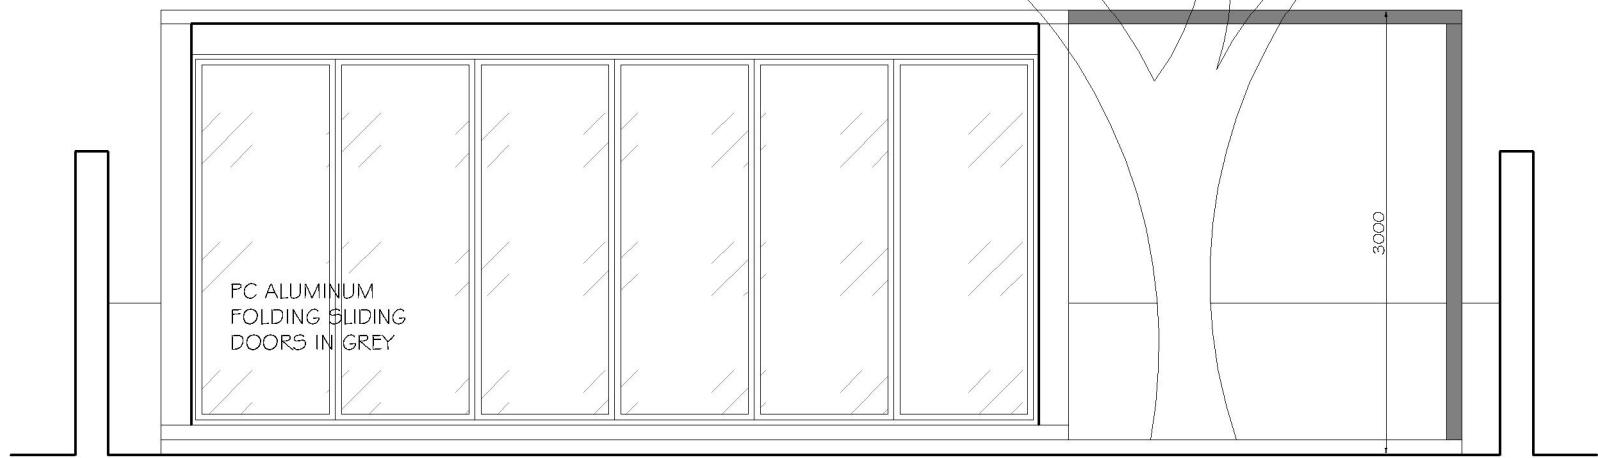


FRONT ELEVATION




SIDE ELEVATION

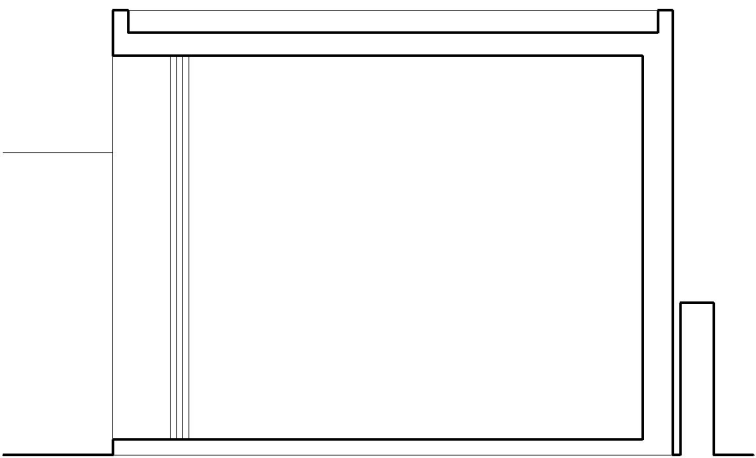

SCHEMATIC SECTION

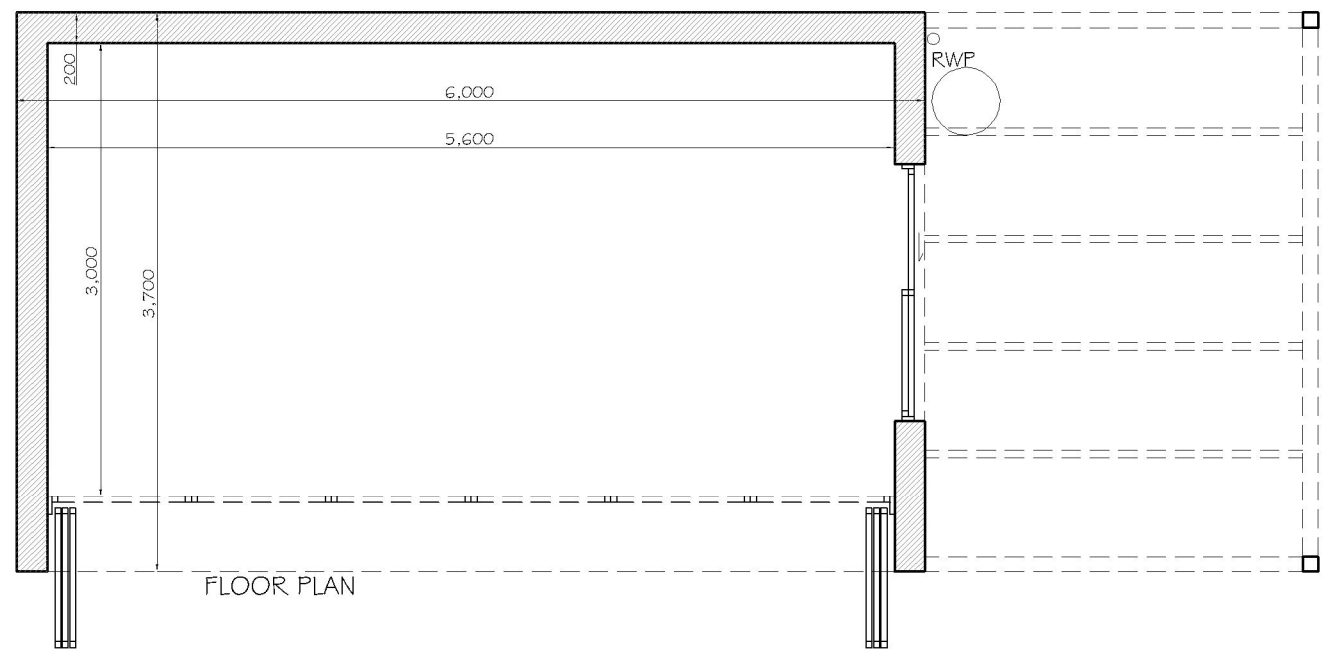

FLOOR PLAN

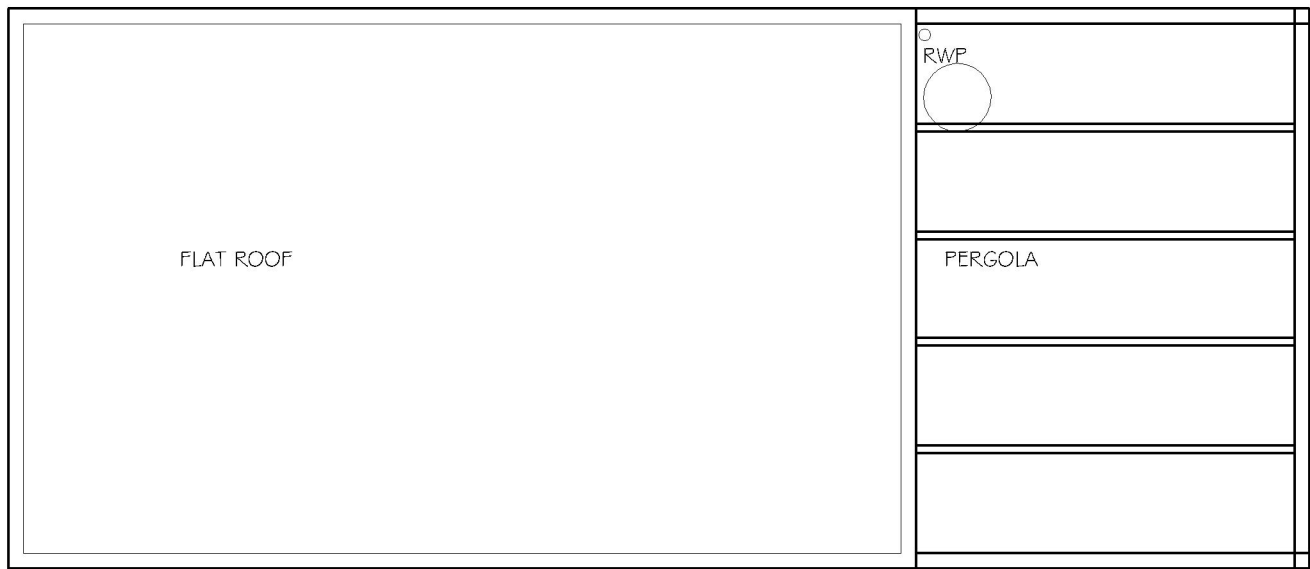

ROOF PLAN



9A BELSIZE SQUARE
LONDON NW3 4HT

PROPOSED GARDEN HOUSE
PLAN, ELEVATION, SECTION

1:50/A3
2014.07.09

t 020 75869624
m 07985 035333
KasiaWhitfield@gmail.com

KASIA WHITFIELD
design consultant

BS-PP2 rev.A