

designer	dd.mm.yy
app	
ag uweap	
ag pekeup	
uouidiasp	

date of first issue 22.07.14 status PROPOSED

scale 1: 10 size A3

drawn by DAF checked by DAF

project 42 BELSIZE SQUARE

drawing Detail:
Roof:
Proposed Alterations to
Chimney Pot Nos. 5, 7, and 9


drawing number 1407-DE-RF-01 revision -

H and J architecture


32 Aqua Apartments
Goodchild Road
London
N4 2BP
t: +44 (0) 78 6267 6709
e: mail@hjarchitecture.co.uk

This drawing and design is for use solely in connection with the project described above. The drawing and design is the copyright of H and J architecture, and must not be reissued, loaned or copied without written consent. All dimensions and setting out to be checked on site before construction. Do not scale from this drawing. The drawing is to be read in conjunction with all other information relevant to the project. Any apparent discrepancy to be brought to the attention of the architect.


Pot No.5

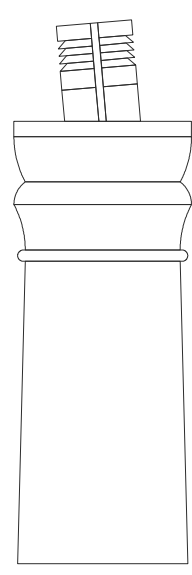

Pot No.7

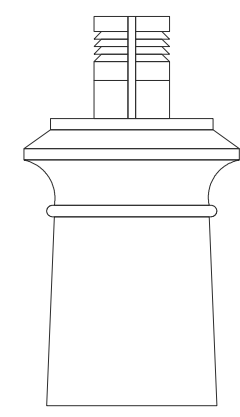


Pot No.9

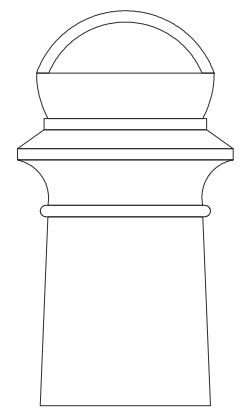


Existing


Proposed

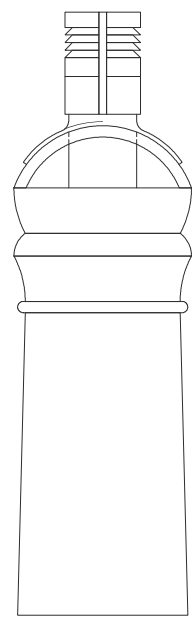

New terracotta pot to match others with hole cut through half-round capping for flue cowl; Lead flashing dressed over hole made for flue

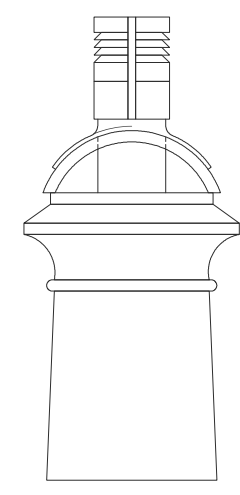

New square clay pot to match existing with hole cut through half-round terracotta capping for flue cowl; Lead flashing dressed over hole made for flue

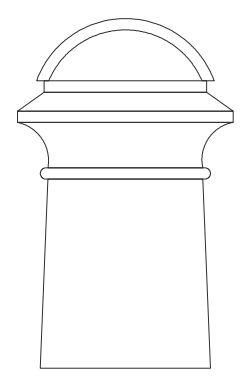

New square clay pot to match existing with half-round terracotta capping

NOTES

REASON FOR ALTERATION:
The existing detail is susceptible to water ingress and has not been well installed. The proposed detail would deal with these issues

REASON FOR ALTERATION:
The existing detail is susceptible to water ingress and has not been well installed. The proposed detail would deal with these issues

REASON FOR ALTERATION:
The existing detail is incongruous with its neighbours. The proposed detail is simpler and more subtle