


Section B~B 1:50

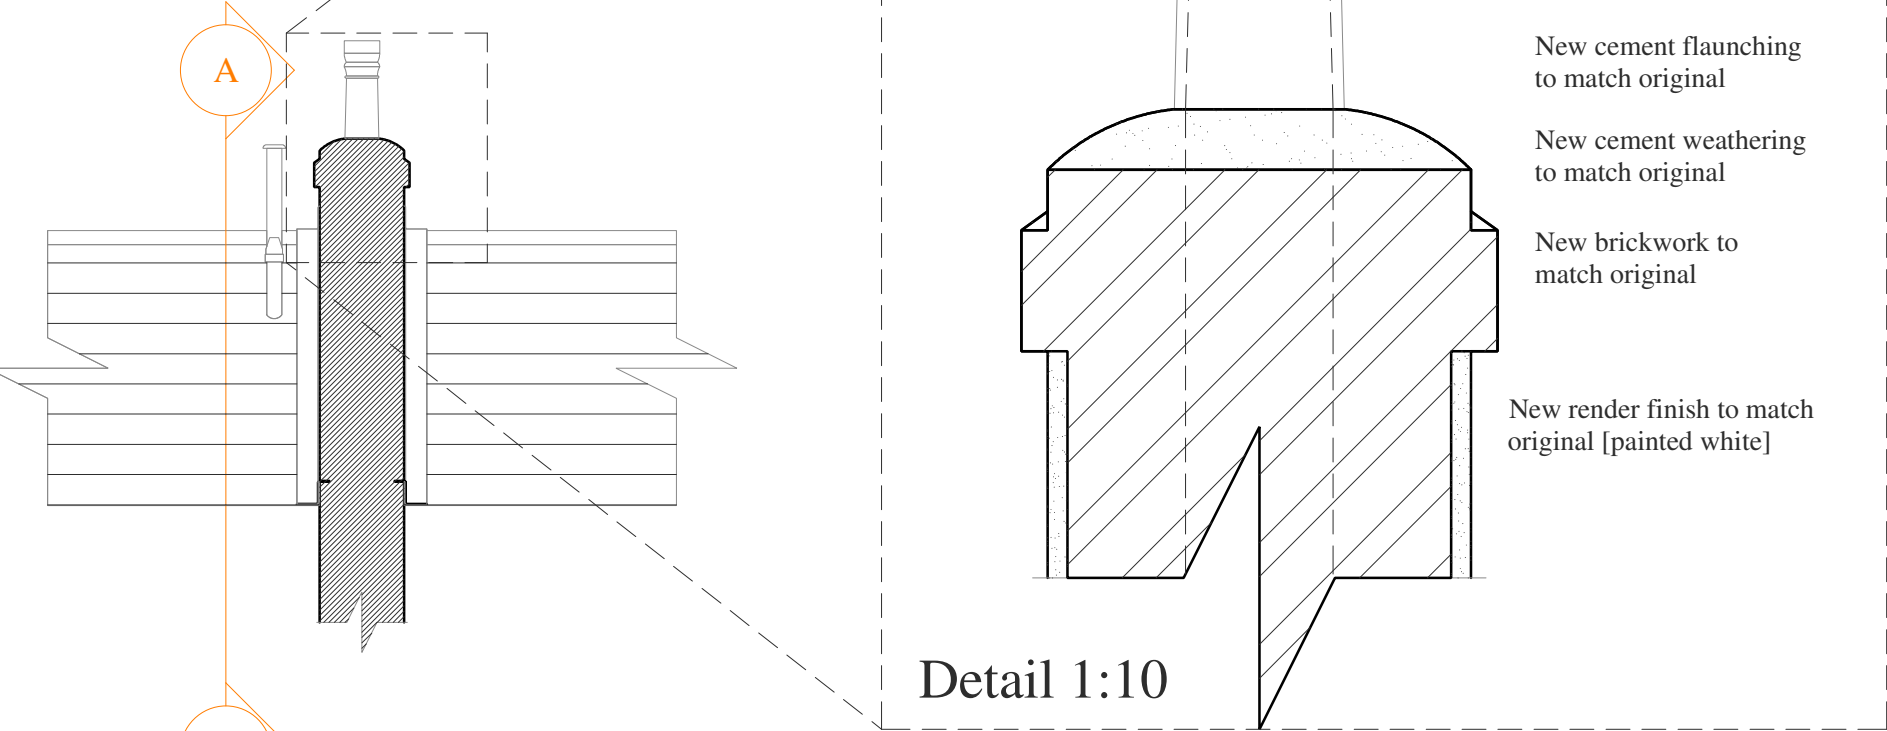

revision	dd.mm.yy		
28	07		
date	author	status	
DAF		PROPOSED	
scale	size		
	A3		
drawn by	checked by		
	DAF		
project			
	42 BELSIZE SQUARE		
drawing			
	General Arrangement:		
	Sections:		
	Chimney Stack as Proposed		
drawing number	revision		
1407-GA-SE-11	-		

H and J architecture

32 Aqua Apartments
Goodchills Road
London
N4 2BP

t:
+44 (0) 78 6267 6709
e:
mail@hjarchitecture.co.uk

This drawing and design is for use solely in connection with the project described above. The drawing and design is the copyright of H and J architecture, and must not be reissued, loaned or copied without written consent. All dimensions and setting out to be checked on site before construction. Do not scale from this drawing. The drawing is to be read in conjunction with all other information relevant to the project. Any apparent discrepancy to be brought to the attention of the architect.