


EXTENT OF OVERLOOKING FROM NEW ROOF ENCLOSURE - IN SECTION



AERIAL VIEW FROM THE WEST

extract of Bing Maps

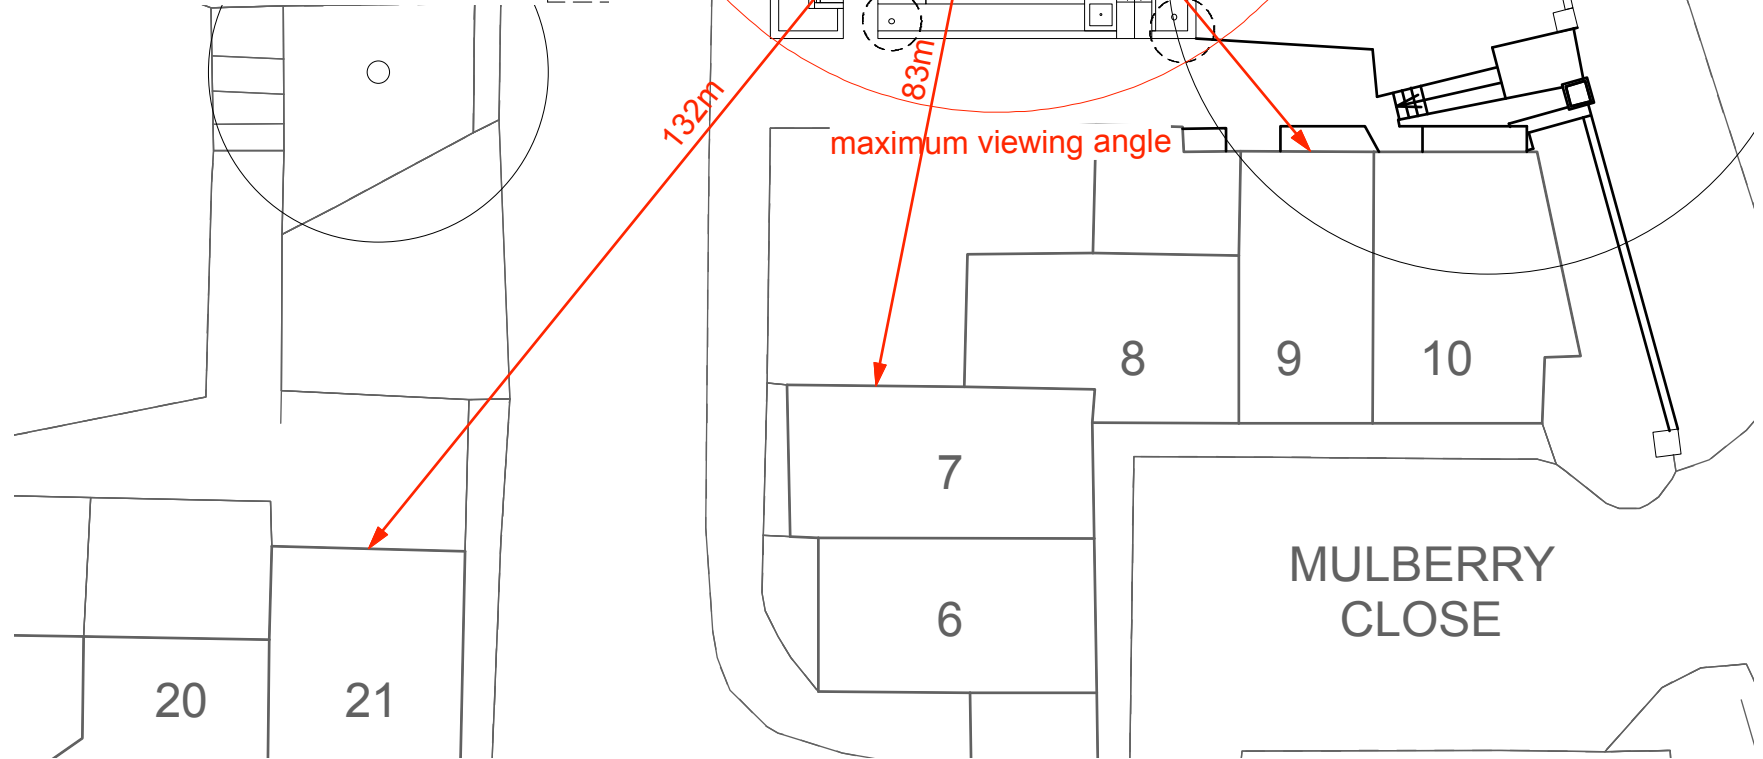

EXTENT OF OVERLOOKING FROM NEW ROOF ENCLOSURE - IN PLAN

Streetwise licence No. 100047474

- Sight line from estimated head position within the roof enclosure
- Sight line from openings in surrounding buildings towards the roof enclosure

Rev	Date	Description	Drwn	Chkd
C	22/07/14	Revised box rooflight	-	-
B	30/01/14	Overlooking diagram extended.	-	-
A	23/01/14	Height of roof enclosure reduced.	-	-

I&M DESIGN Status **PLANNING**

Job Name
NO.2 VANE CLOSE, HAMPSTEAD, NW3 5UN

Drawing Title
OVERLOOKING DIAGRAMS - PROPOSED

Drawn	Checked	Date	Scale	Job Ref	Drawing Number	Rev
MM	IM	OCT '13	1:200 @A3	1002	P / 03	C