


REVISIONS:

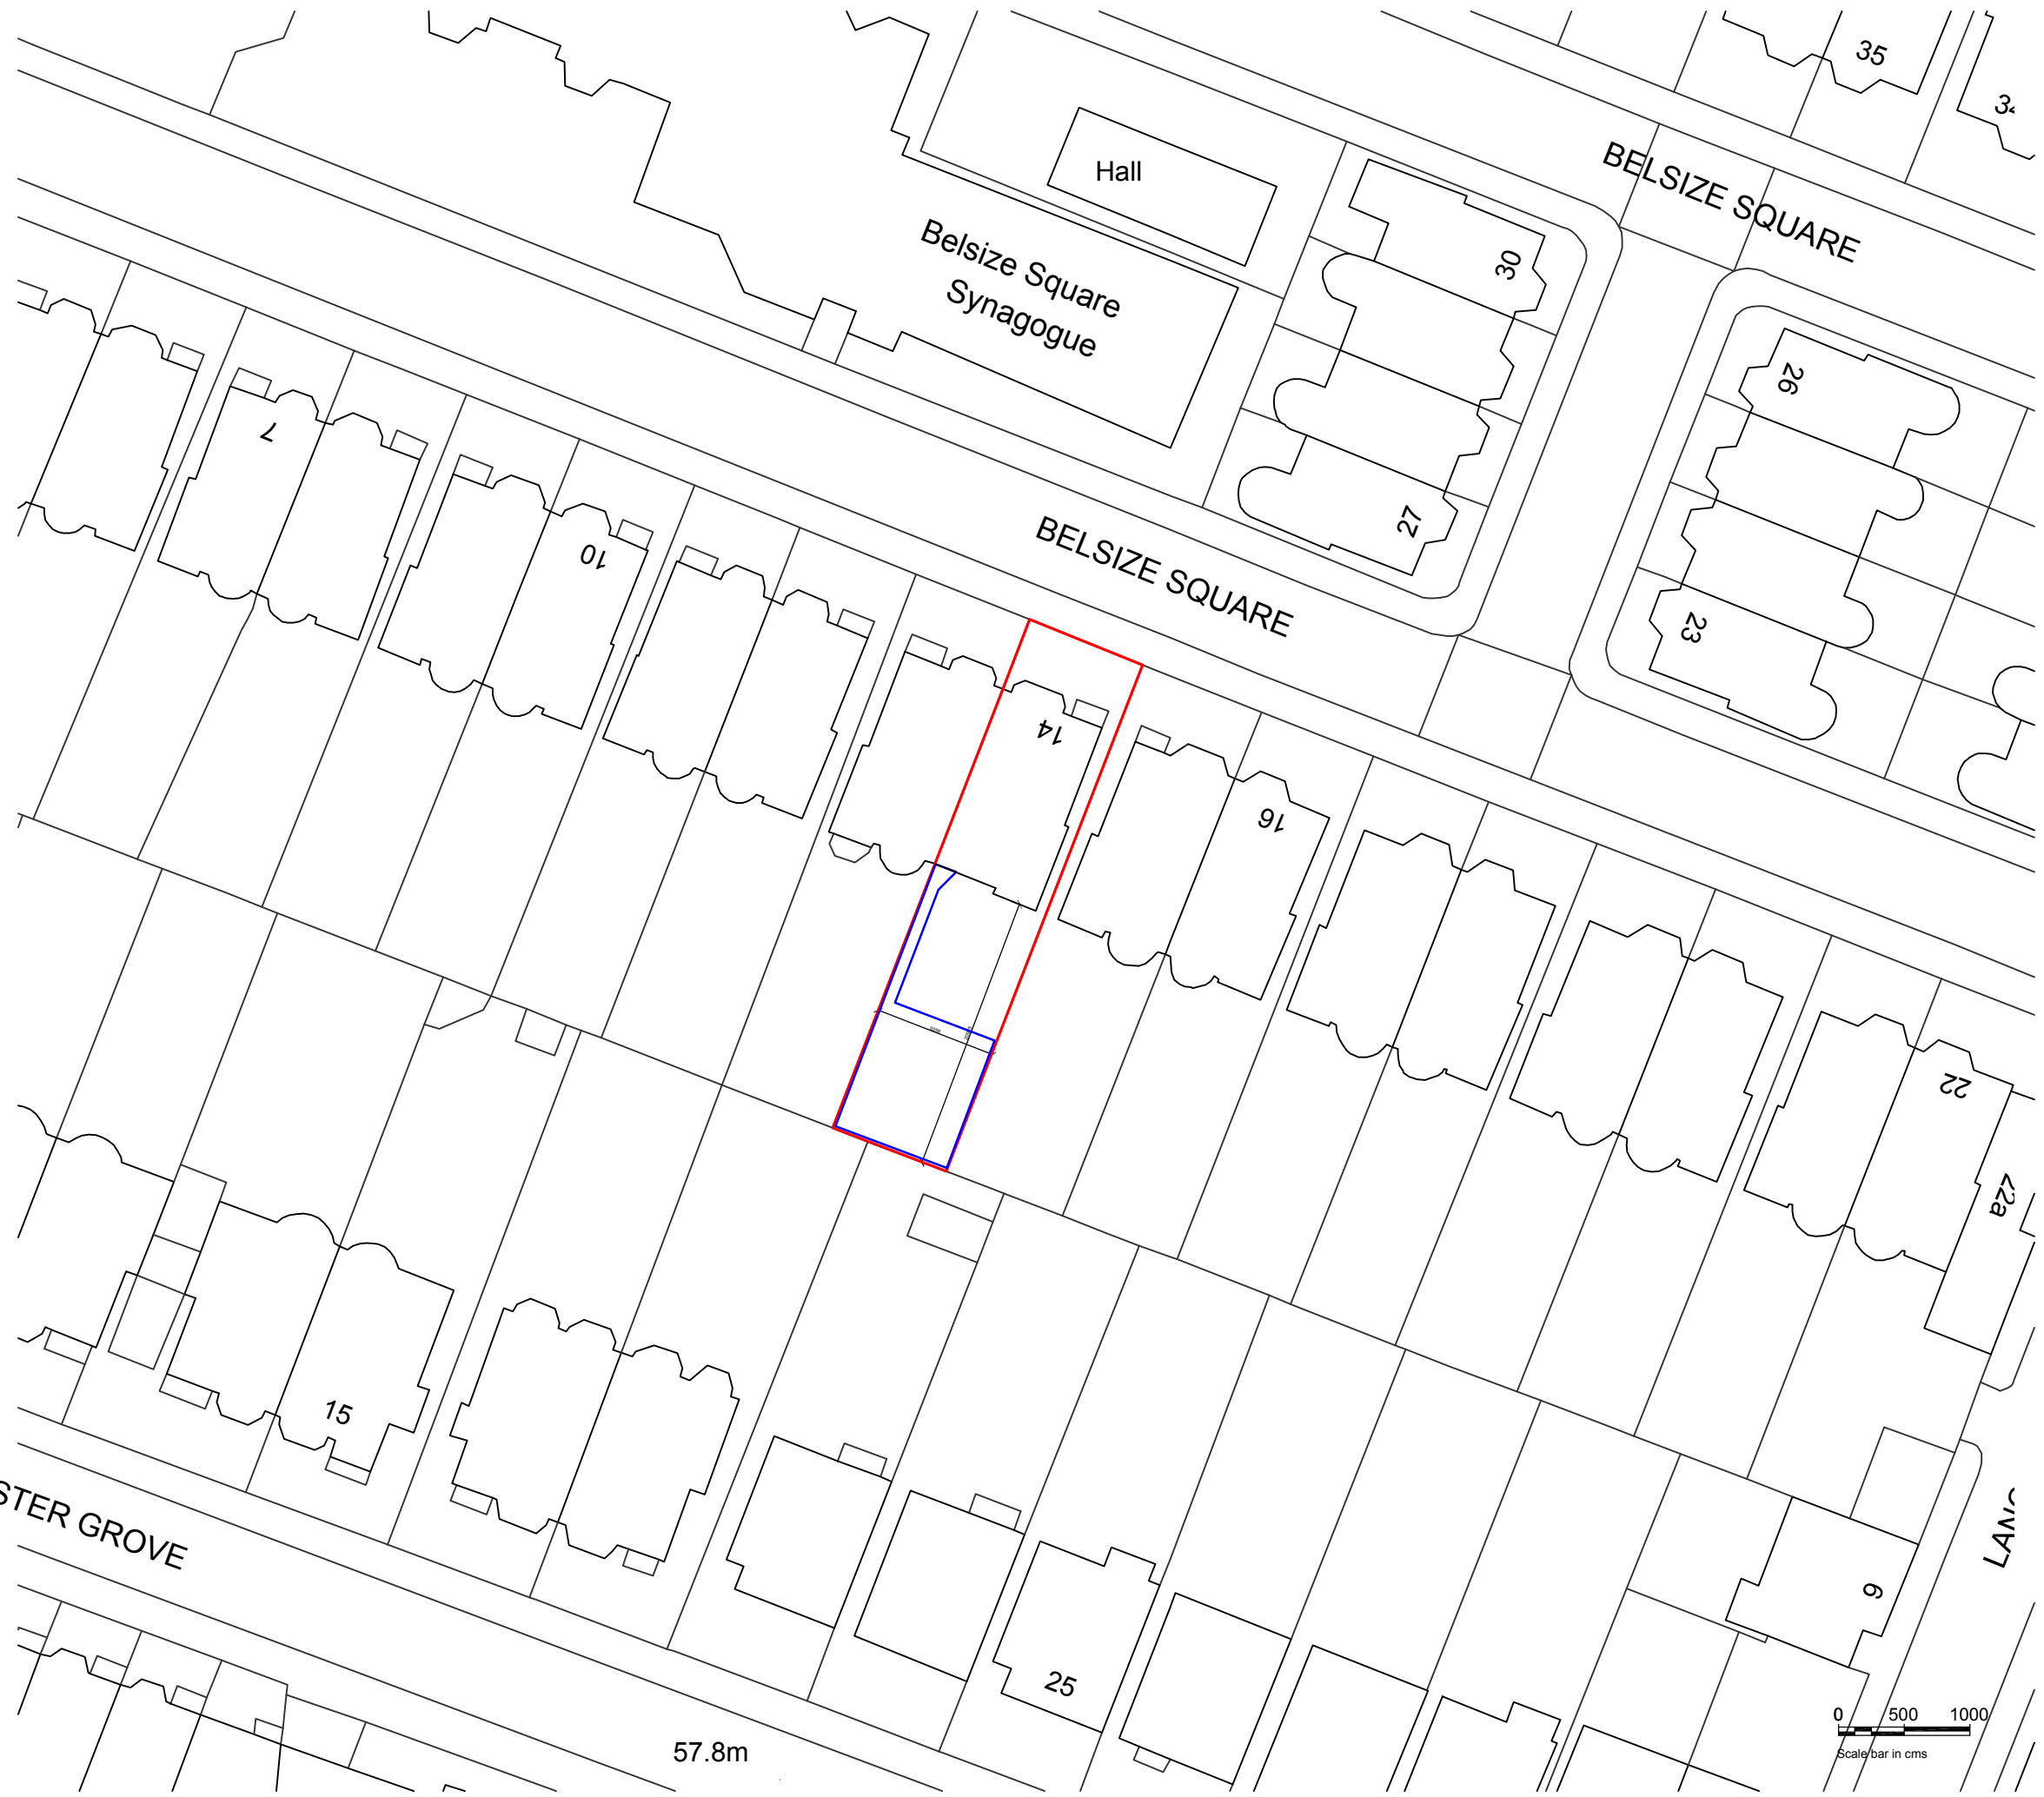

GENERAL NOTES:

- Development Site
- Other land owned by the applicant

PLANNING

LOCATION PLAN

14B, GROUND FLOOR FLAT, BELSIZE SQUARE, CAMDEN, LONDON, NW3 4HT

A 3 1 1 4 E X 2 0 0 0

DATE 09/07/14 SCALE 1:500

REVISION DATE	--/--	DRAWN BY	PC
REVISION NO.	-	CHECKED BY	TC



chaudhuri ARCHITECTS

22 HOOP LANE LONDON NW11 8JL T/F:0208 458 1200
email: info@chaudhuriarchitects .co.uk



THIS DRAWING IS COPYRIGHT ©