

**DRAWING NOTES**




Do not scale from this drawing. Use written dimensions and always check setting out dimensions on site. This drawing is based on site information supplied by third parties and accuracy of existing features is not guaranteed. All mechanical, electrical and structural layouts / components are indicative and must be designed and checked by specialists. Do not start work on site before confirming that all necessary statutory and other consents have been obtained. This drawing is copyright.

**REVISIONS**

REV	DATE	DESCRIPTION
-----	------	-------------

23 OAKHILL AVENUE

27 OAKHILL AVENUE

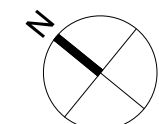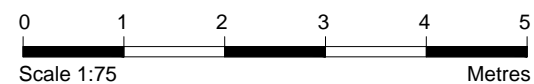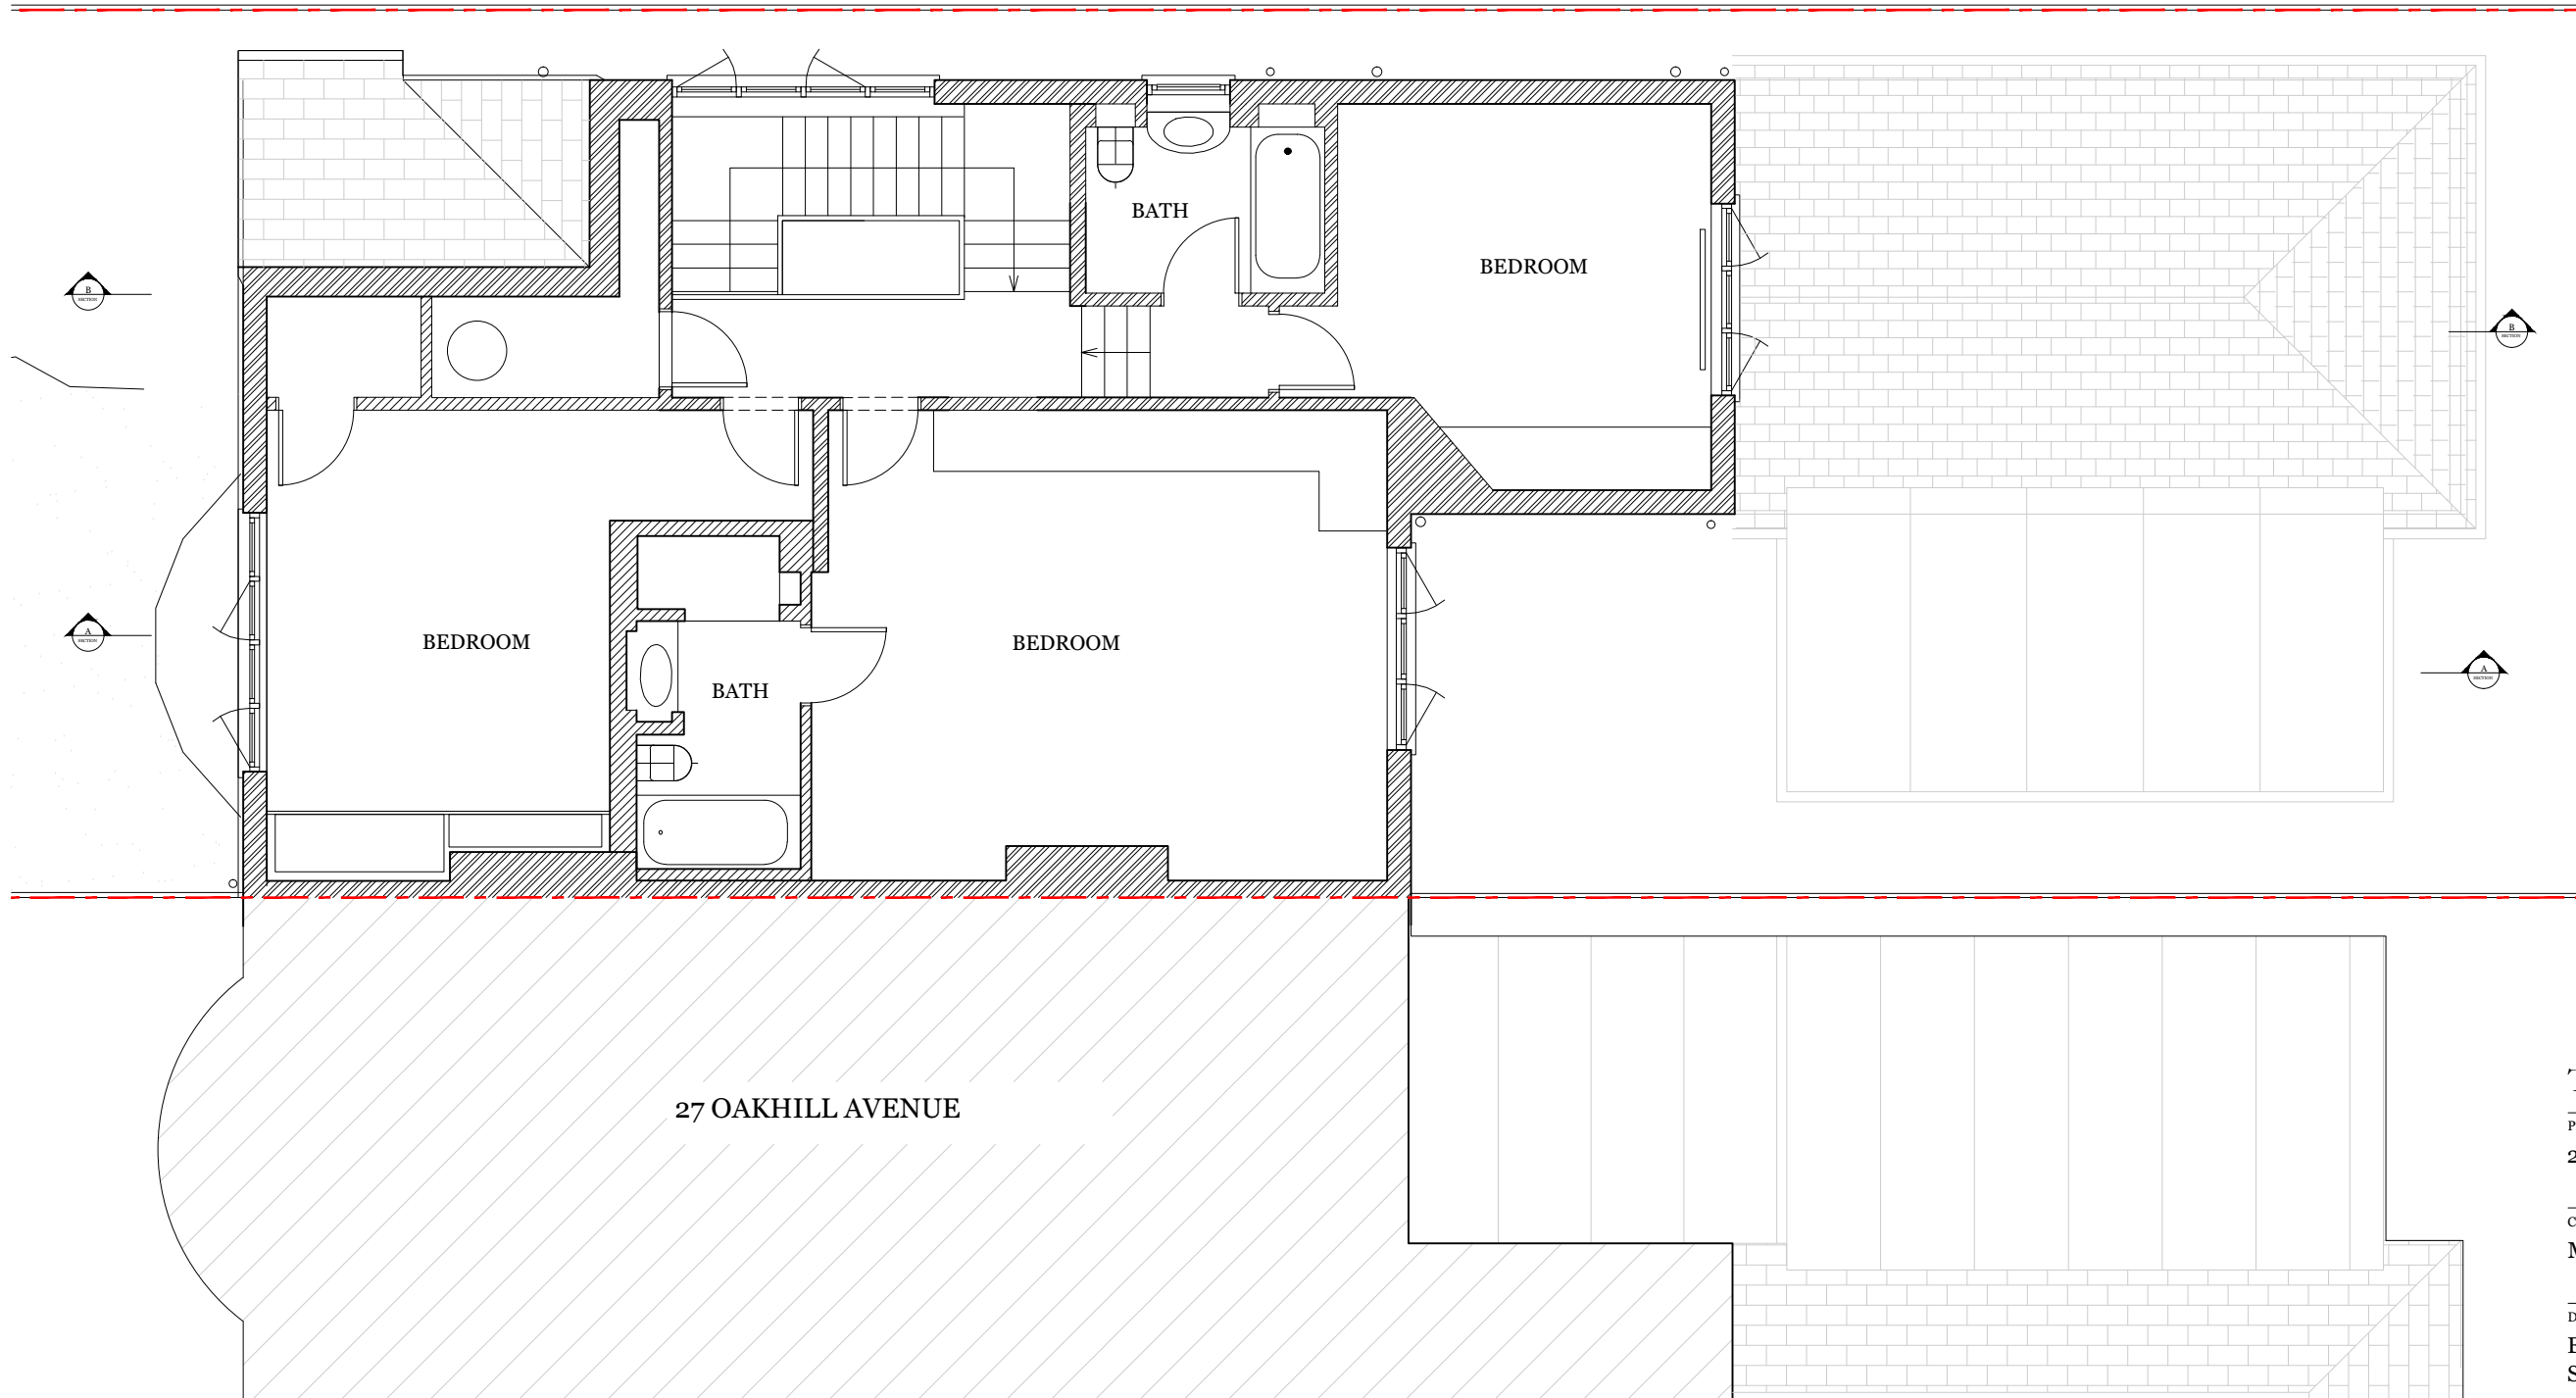

The **Teddington** Architect

Project  
25 Oakhill Avenue, Hampstead

Client  
Mr Hay & Mrs Davison

Drawing title  
Existing plans  
Second floor

Drawing status      Scale  
Design                      1:75 @ A3

Drawing number      Revision  
050-10-03              -

**Teddington Architecture and Design Ltd**  
Registered in England and Wales no. 07927502  
15 Walpole Road, Teddington TW11 8PJ | +44 (0)7966 271422  
john@teddingtonarchitect.com | www.teddingtonarchitect.com