


DRAWING NOTES

Do not scale from this drawing. Use written dimensions and always check setting out dimensions on site. This drawing is based on site information supplied by third parties and accuracy of existing features is not guaranteed. All mechanical, electrical and structural layouts / components are indicative and must be designed and checked by specialists. Do not start work on site before confirming that all necessary statutory and other consents have been obtained. This drawing is copyright.

REVISIONS

REV	DATE	DESCRIPTION
-----	------	-------------

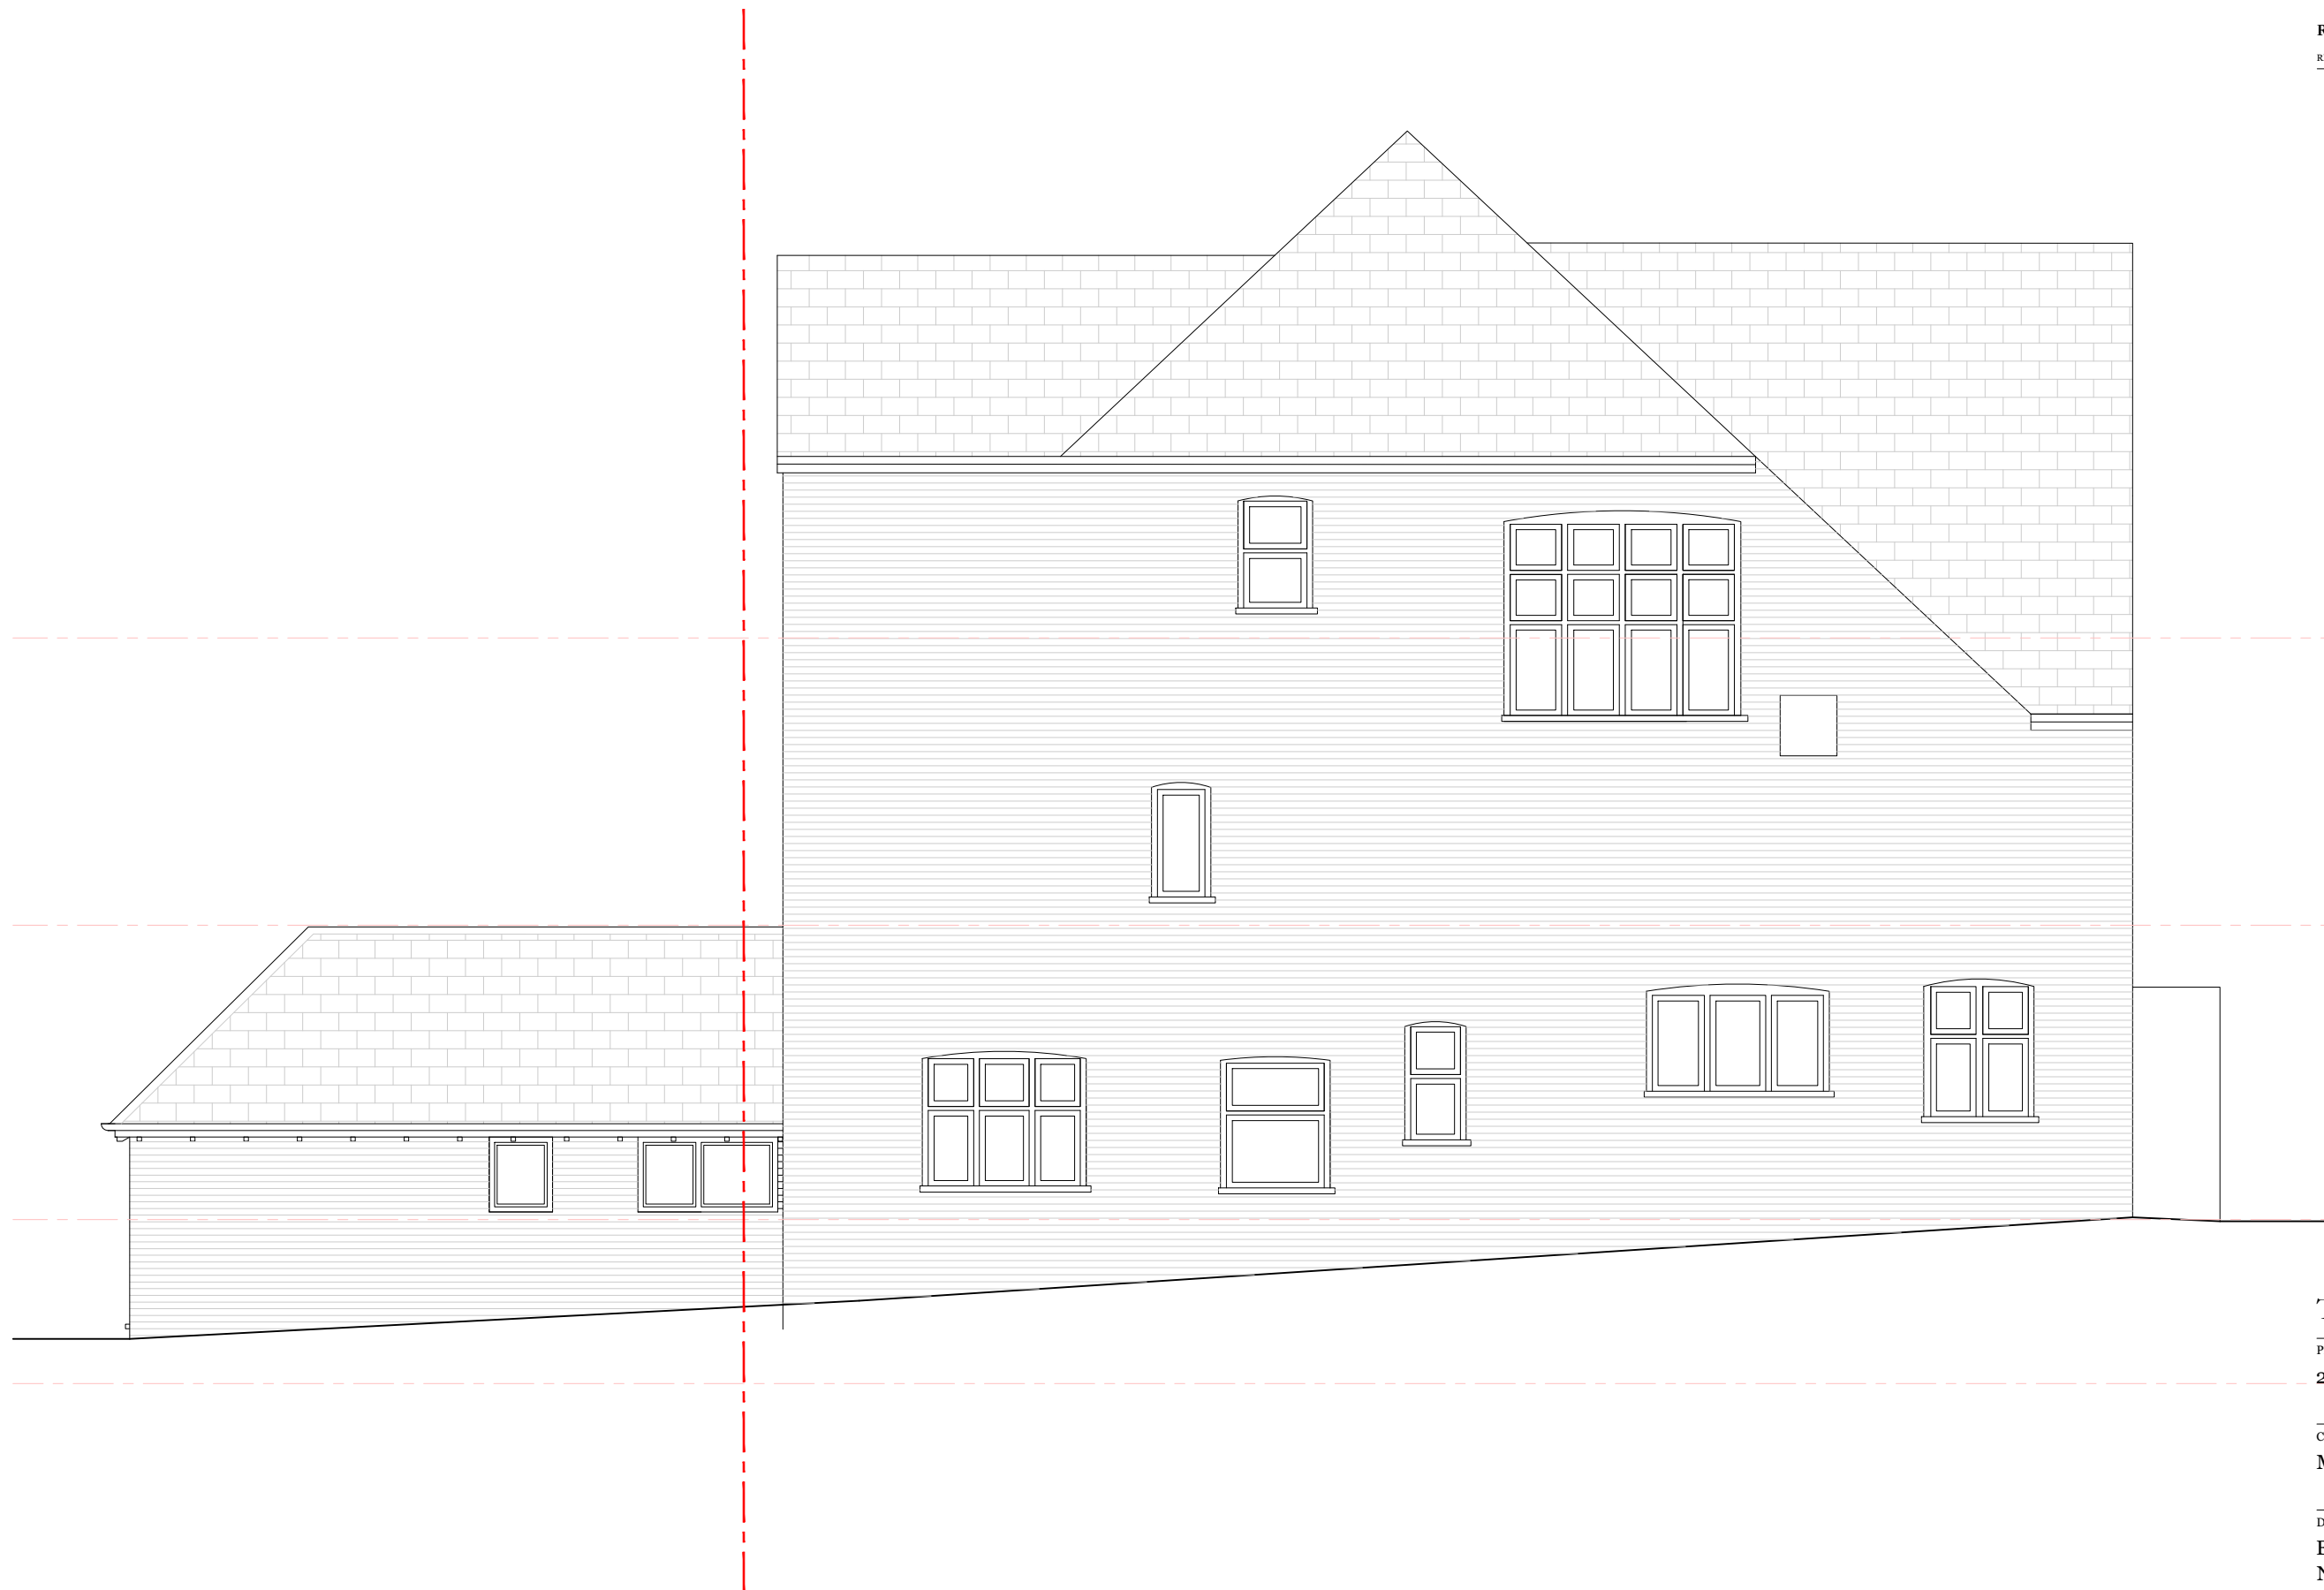

The **Teddington** Architect

Project
25 Oakhill Avenue, Hampstead

Client
Mr Hay & Mrs Davison

Drawing title
Existing elevations
North east

Drawing status Scale
Design 1:75 @ A3

Drawing number Revision
050-13-02 -

Teddington Architecture and Design Ltd
Registered in England and Wales no. 07927502
15 Walpole Road, Teddington TW11 8PJ | +44 (0)7966 271422
john@teddingtonarchitect.com | www.teddingtonarchitect.com

