


### SITE LOCATION (Scale 1:50000)

Ordnance Survey map extract  
based upon Landranger map series  
with the permission of the controller of  
Her Majesty's Stationery Office  
Licence No. 100035093  
Crown copyright.




SITE PHOTOGRAPH

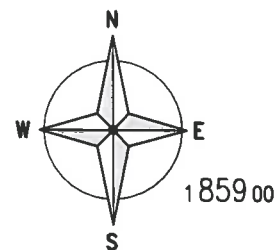

1859 00

1858 00

1857 00

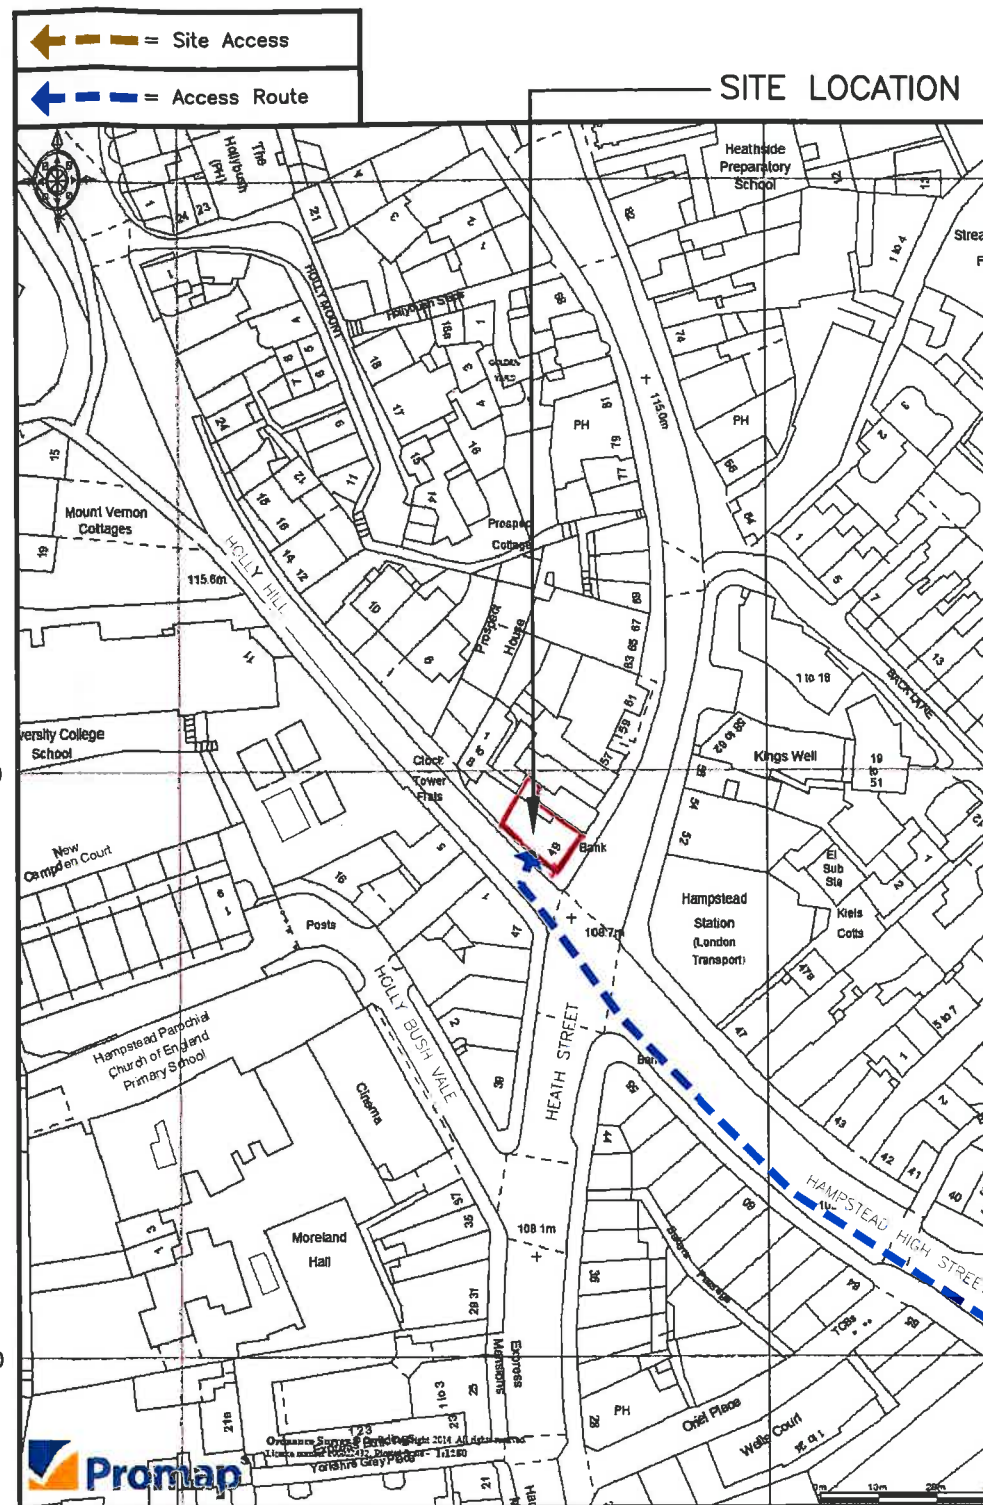

### DETAILED SITE LOCATION (Scale 1:1250)

Based upon Ordnance Survey map extract  
with the permission of the Controller of  
Her Majesty's Stationery Office.  
Crown copyright.  
Licence No. 100035093

ALL DIMENSIONS ARE IN mm UNLESS NOTED OTHERWISE

N.G.R E: 526360 N: 185790

CONCESSION REQUIRED NO

**DIRECTIONS TO SITE:**  
FROM THE M1 SOUTH EXIT AT JUNCTION 1  
ONTO THE A406 NORTH CIRCULAR ROAD  
TOWARDS BRENT CROSS/CENTRAL LONDON.  
AFTER 0.5 MILES TAKE SLIP ROAD AND TAKE  
3RD EXIT OF ROUNDABOUT ONTO A41  
HENDON WAY. AFTER APPROX 1 MILE  
CONTINUE ONTO FINCHLEY ROAD. AFTER A  
FURTHER 1 MILE TURN LEFT ONTO FROGNAL  
LANE. TURN LEFT ONTO FROGNAL THEN  
IMMEDIATELY RIGHT ONTO CHURCH ROW.  
TURN LEFT ON TO B511/HEATH ROAD. THE  
SITE IS APPROX 0.3 MILES AHEAD AT  
JUNCTION WITH HOLLY HILL AND HAMPSTEAD  
HIGH STREET.

NOTES:

REV	MODIFICATION	BY	CH	DATE
A	Issued for Approval	AB	AE	05.03.14



O<sub>2</sub>

Cell Name

Opt.

49 HEATH STREET

A

Cell Site Reference

(CTIL) 141102 (TEF) 007418

Site Address / Contact Details

49 HEATH STREET  
LONDON  
NW3 6UF

Drawing Title:  
SITE LOCATION MAPS

Purpose of Issue:  
SURVEY DETAIL

Drawing Number:  
100

Surveyed By:	Original Sheet Size:	Issue:
TM	A3	
Drawn:	Date:	Checked:
AB	05.03.14	AE
		Date:
		05.03.14
		A