


West Elevation
1:100

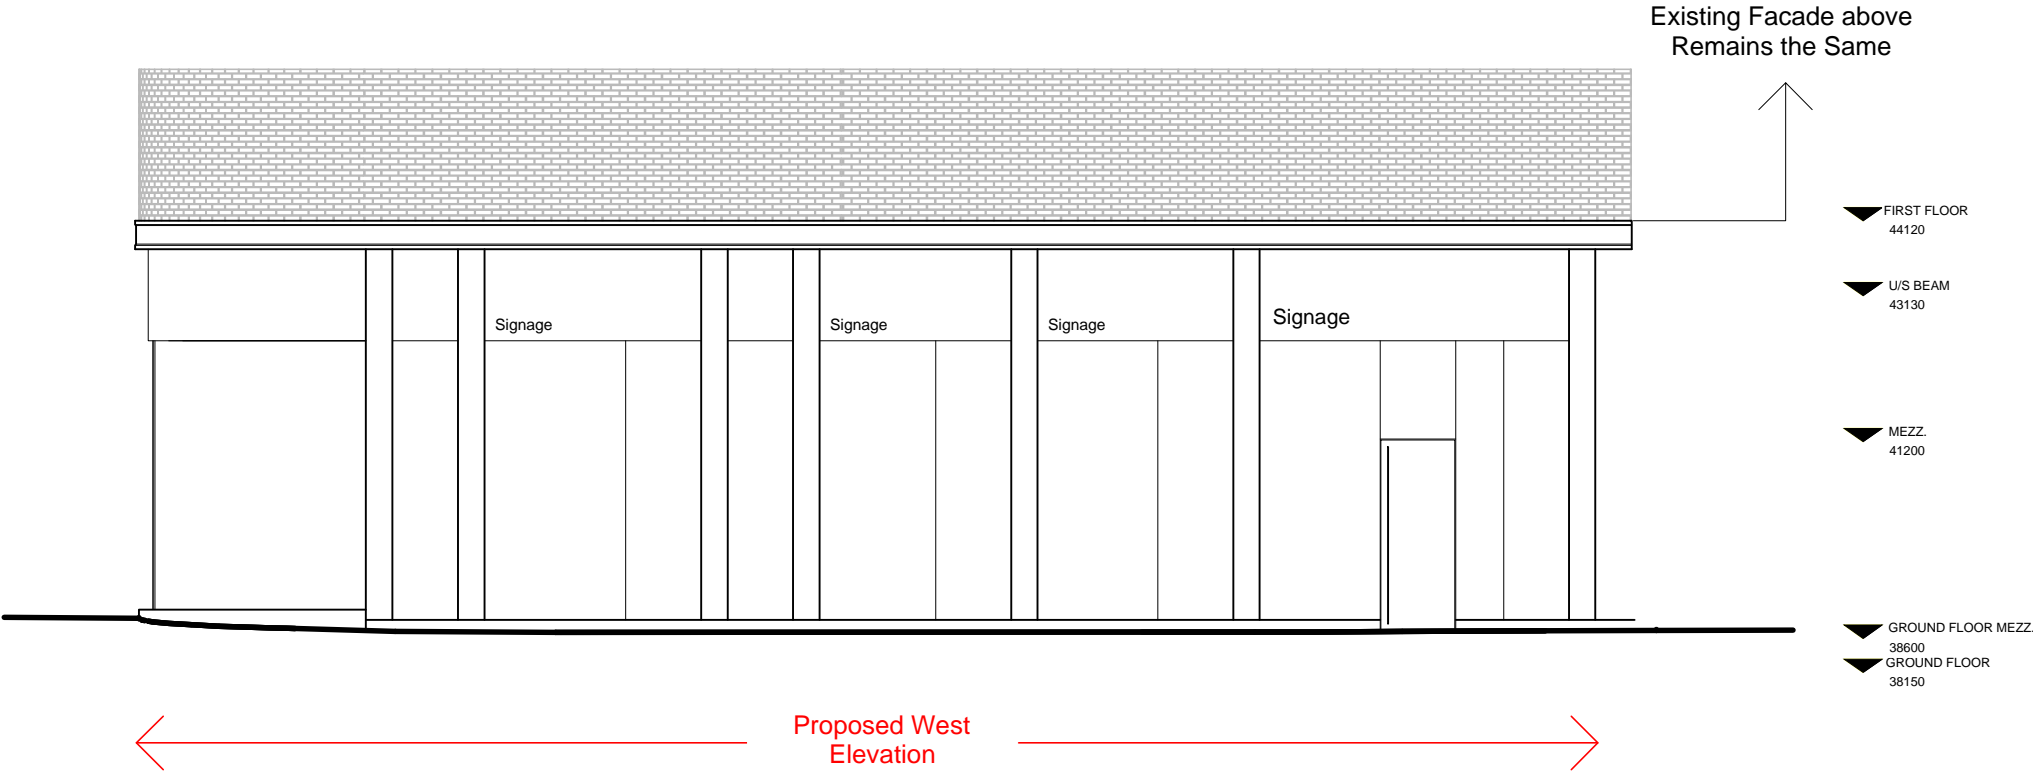

North Elevation
1:100

