




West Elevation  
1:100

Proposed West Elevation

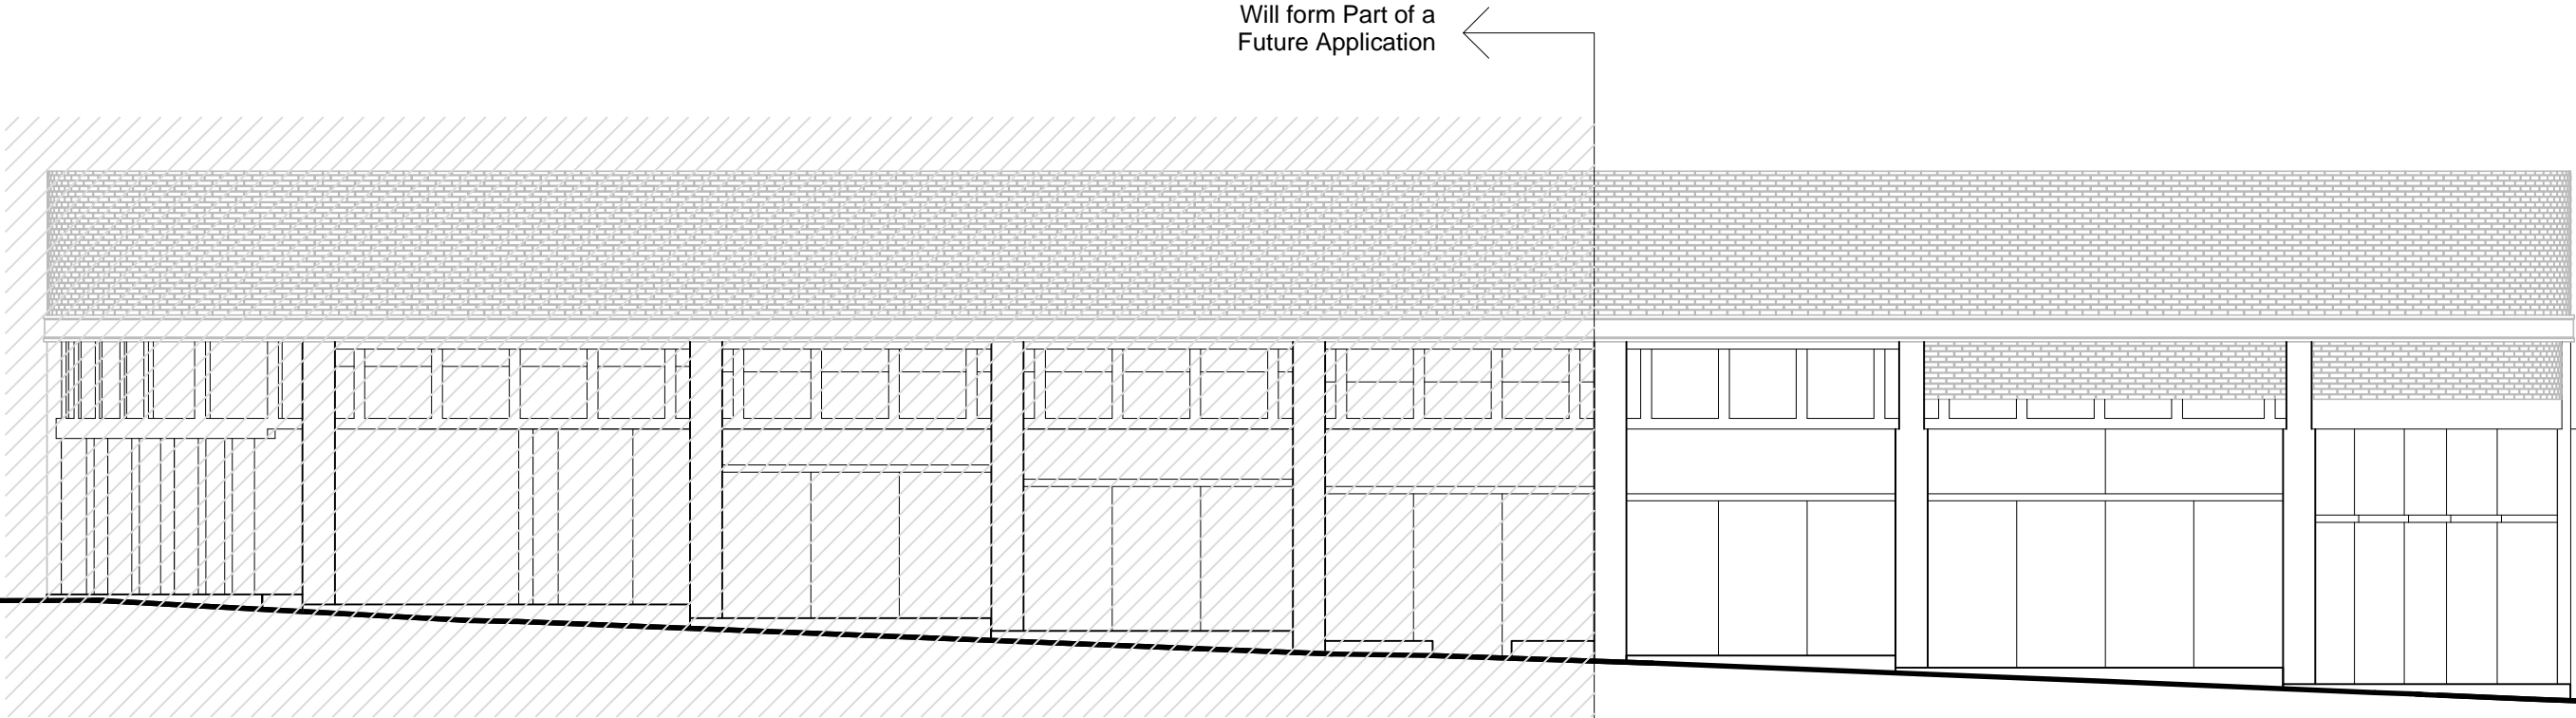

Will form Part of a  
Future Application

North Elevation  
1:100

Existing North Elevation