


HOUSE No.29

HOUSE No.31

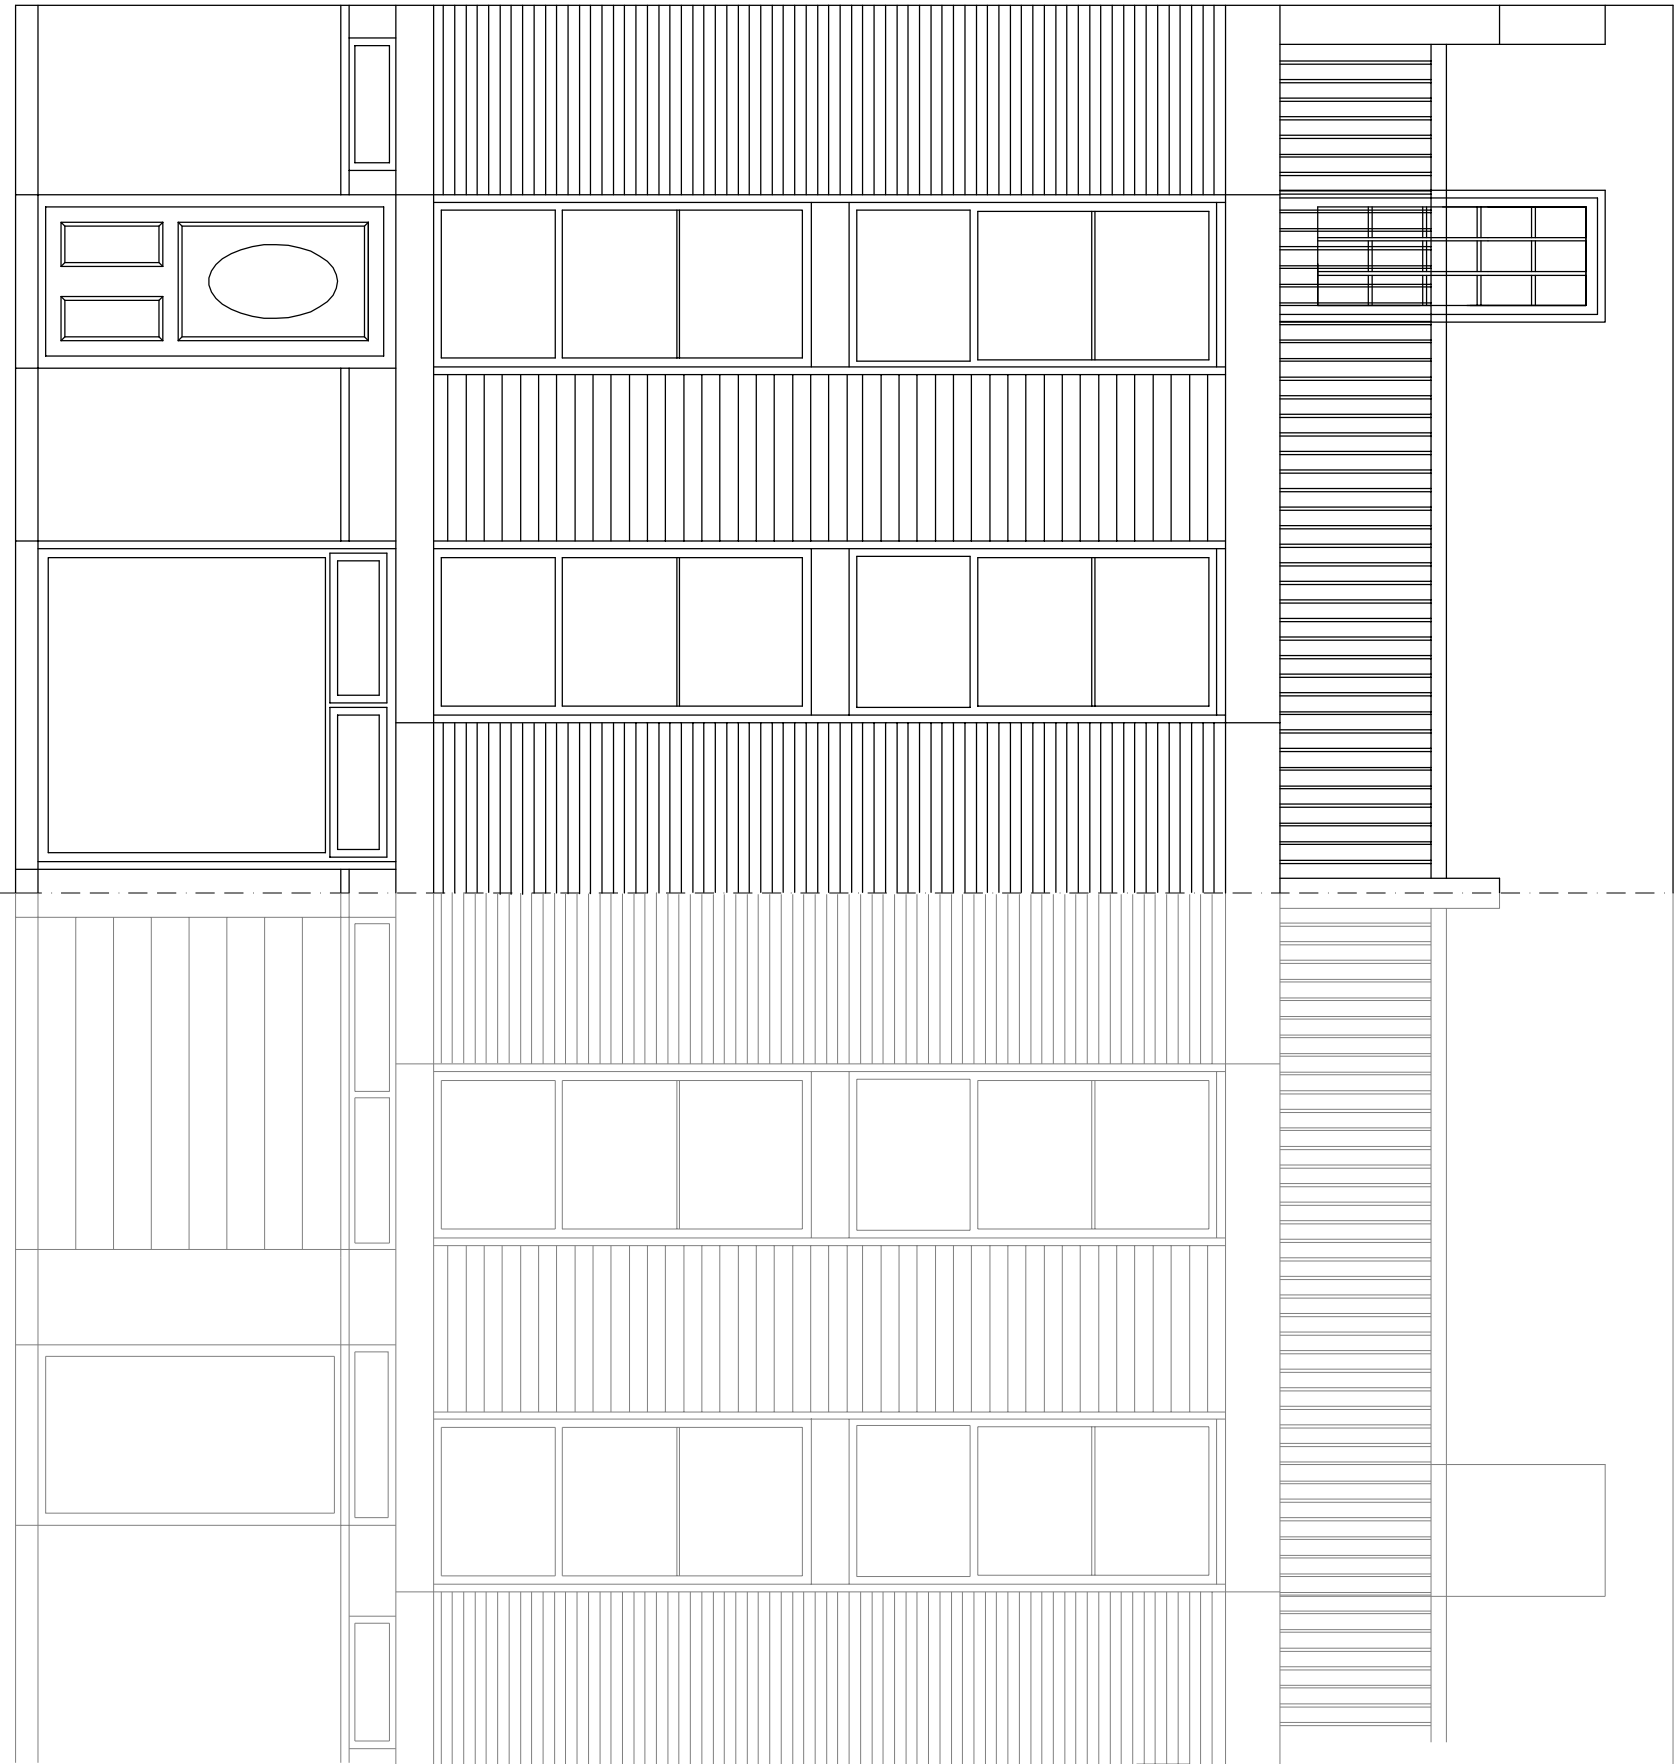

0 1 2 3 4 5

t 020 75869624
m 07985 035333
KasiaWhitfield@gmail.com


KASIA WHITFIELD
design consultant

29 QUICKSWOOD
LONDON NW3 3SG
EXISTING FRONT ELEVATION

1:50/A3
2014.07.23
Q29-EX1



HOUSE NO.31

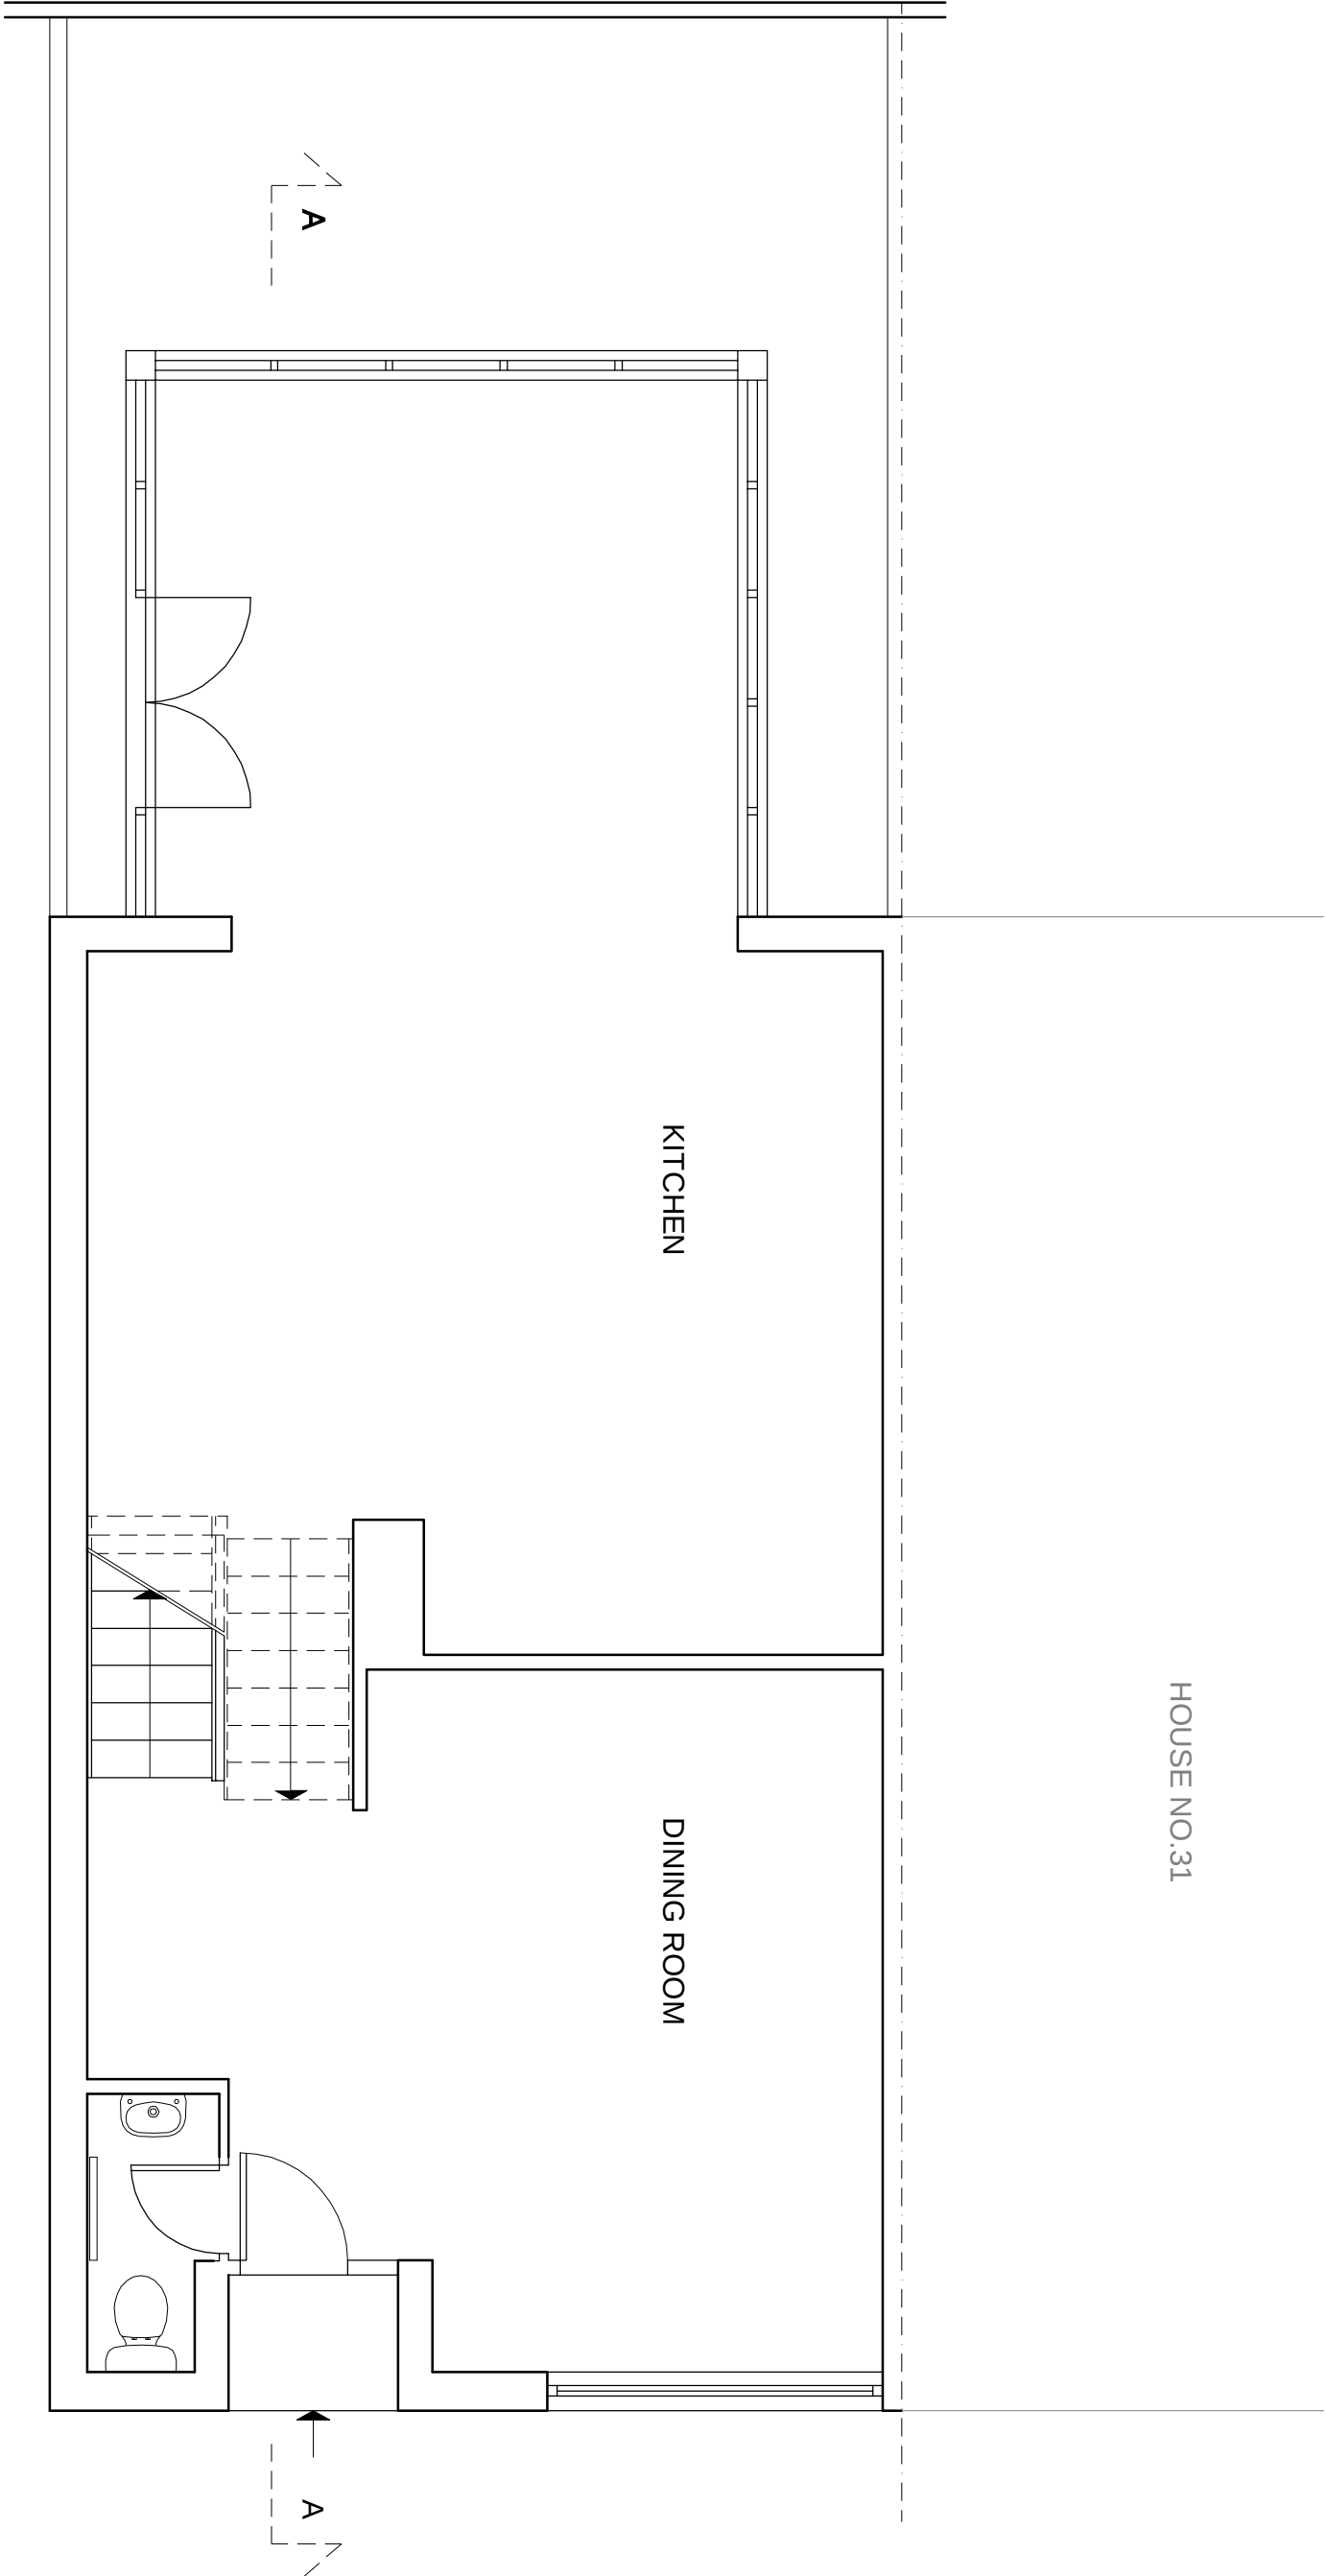

t 020 75869624
m 07985 035333
KasiaWhitefield@gmail.com


KASIA WHITEFIELD
design consultant

29 QUICKSWOOD
LONDON NW3 3SG
EXISTING GROUND FLOOR PLAN

1:50/A3
2014.07.23
Q29-EX2



HOUSE NO.31

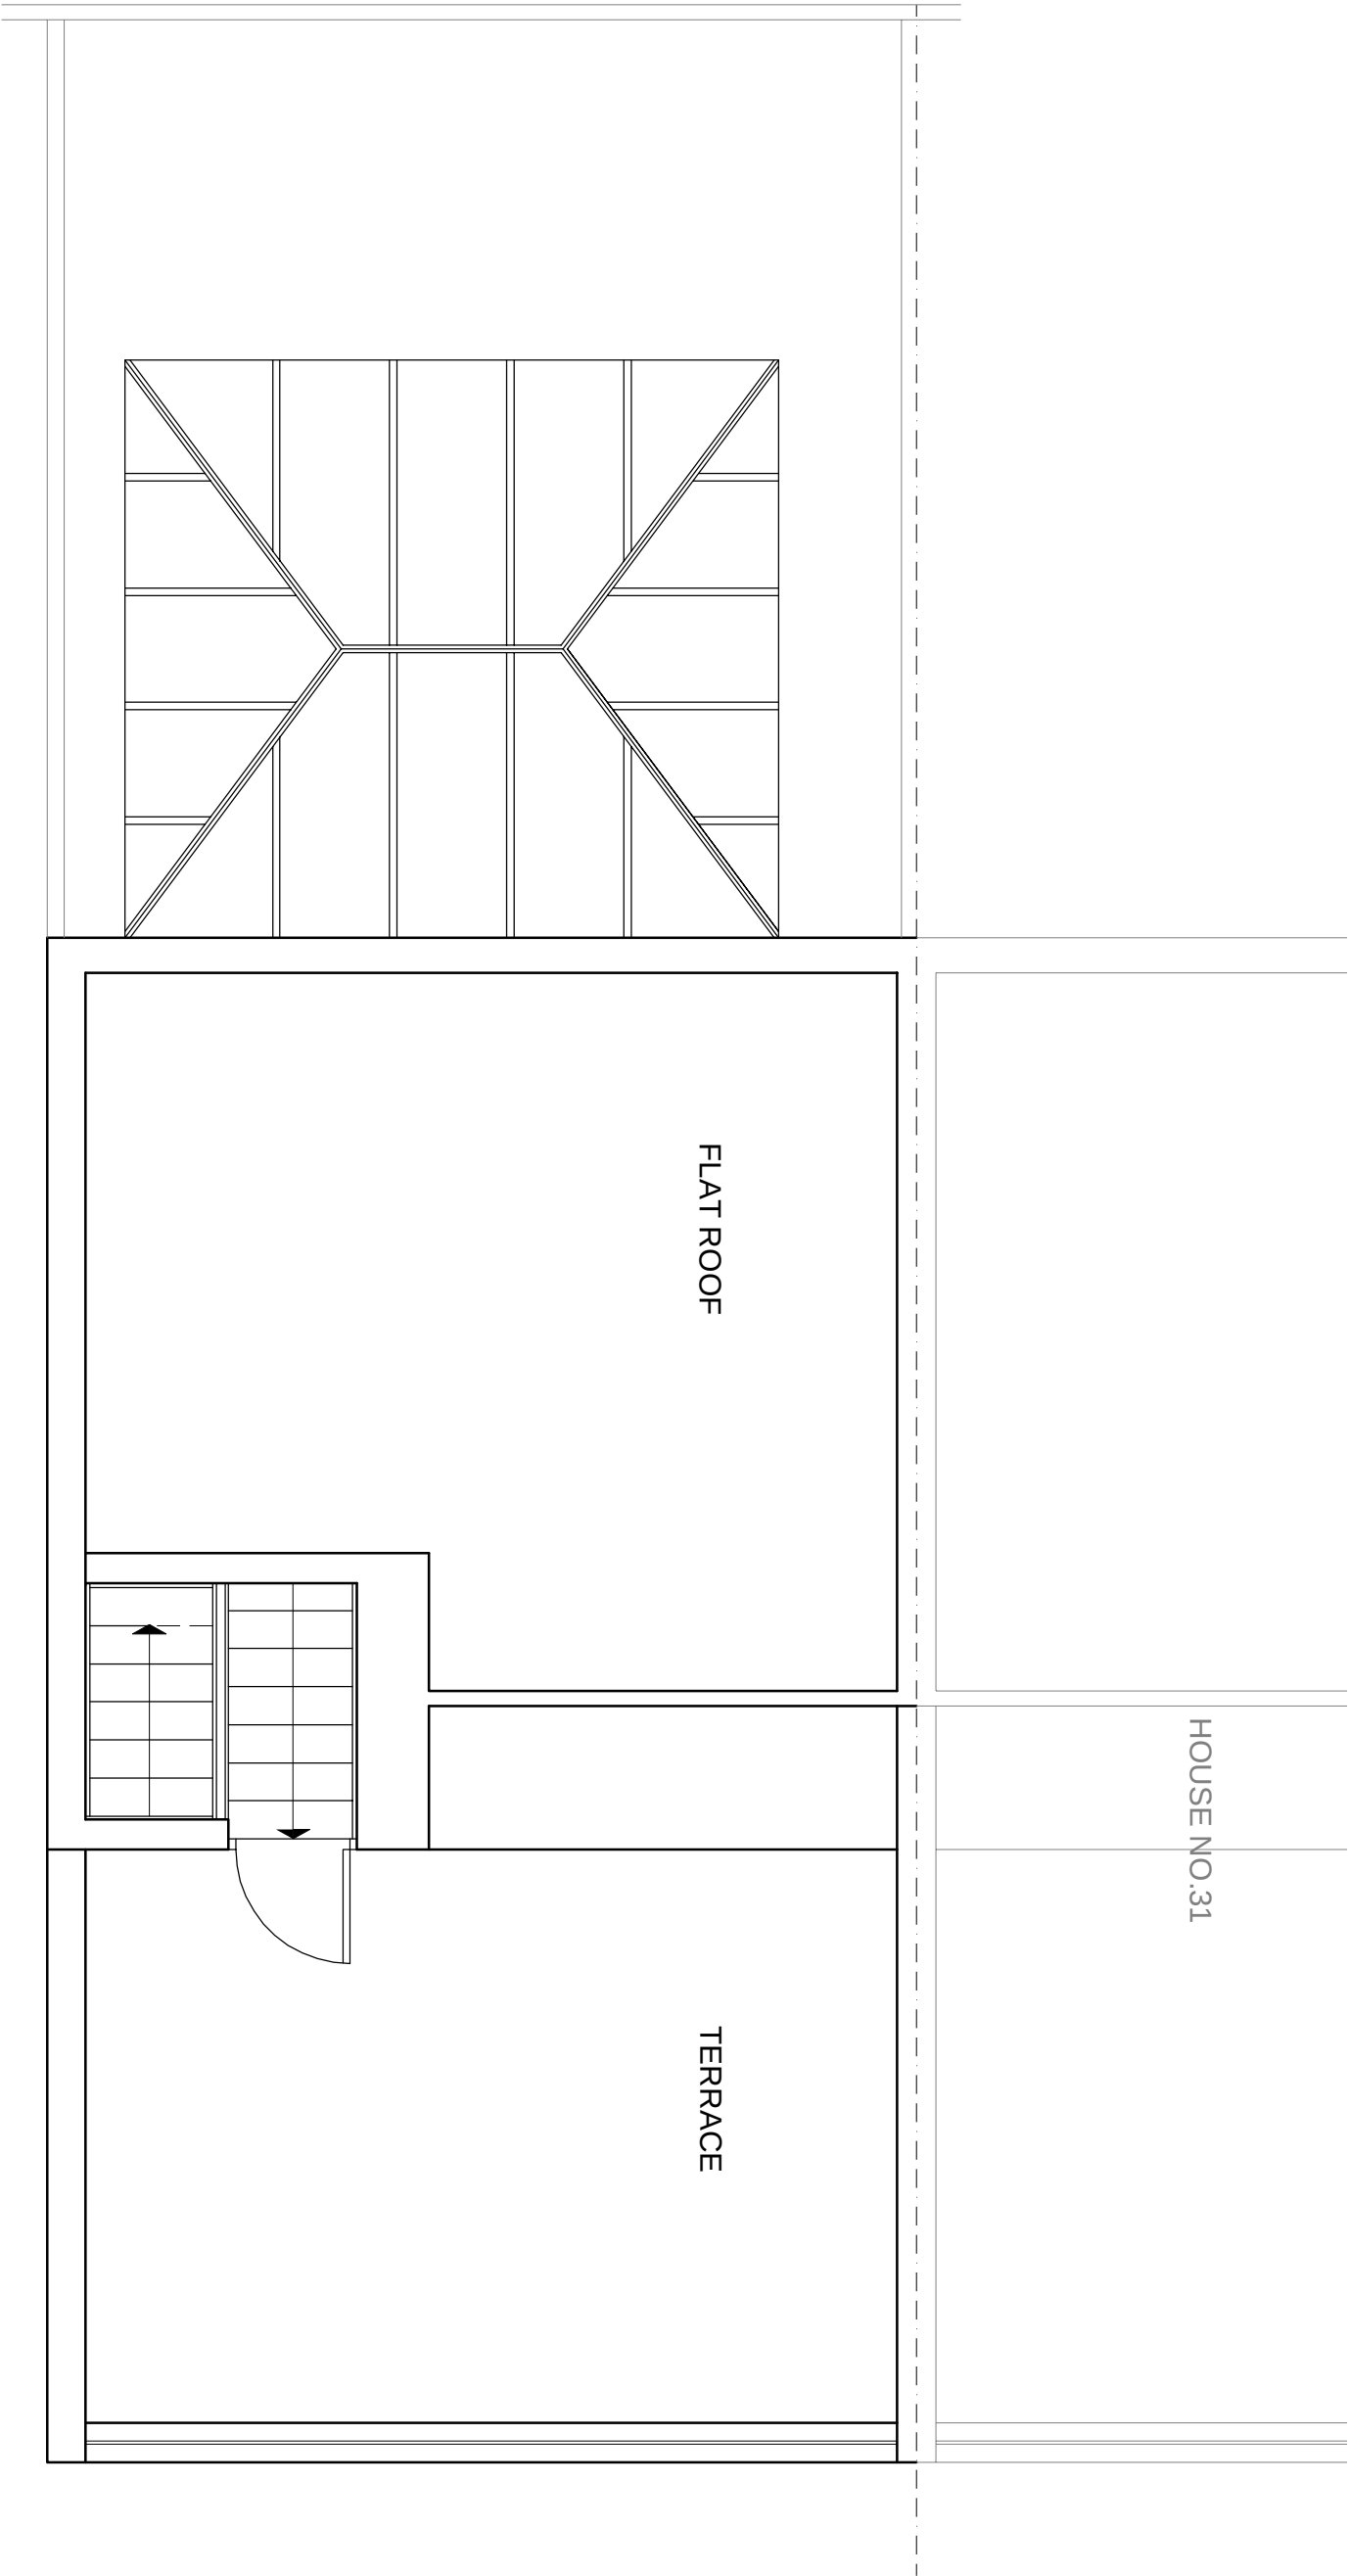


t 020 75869624
m 07985 035333
KasiaWhitefield@gmail.com

KASIA WHITEFIELD
design consultant

29 QUICKSWOOD
LONDON NW3 3SG
EXISTING THIRD FLOOR PLAN
ROOF PLAN


1:50/A3
2014.07.23
Q29-EX3

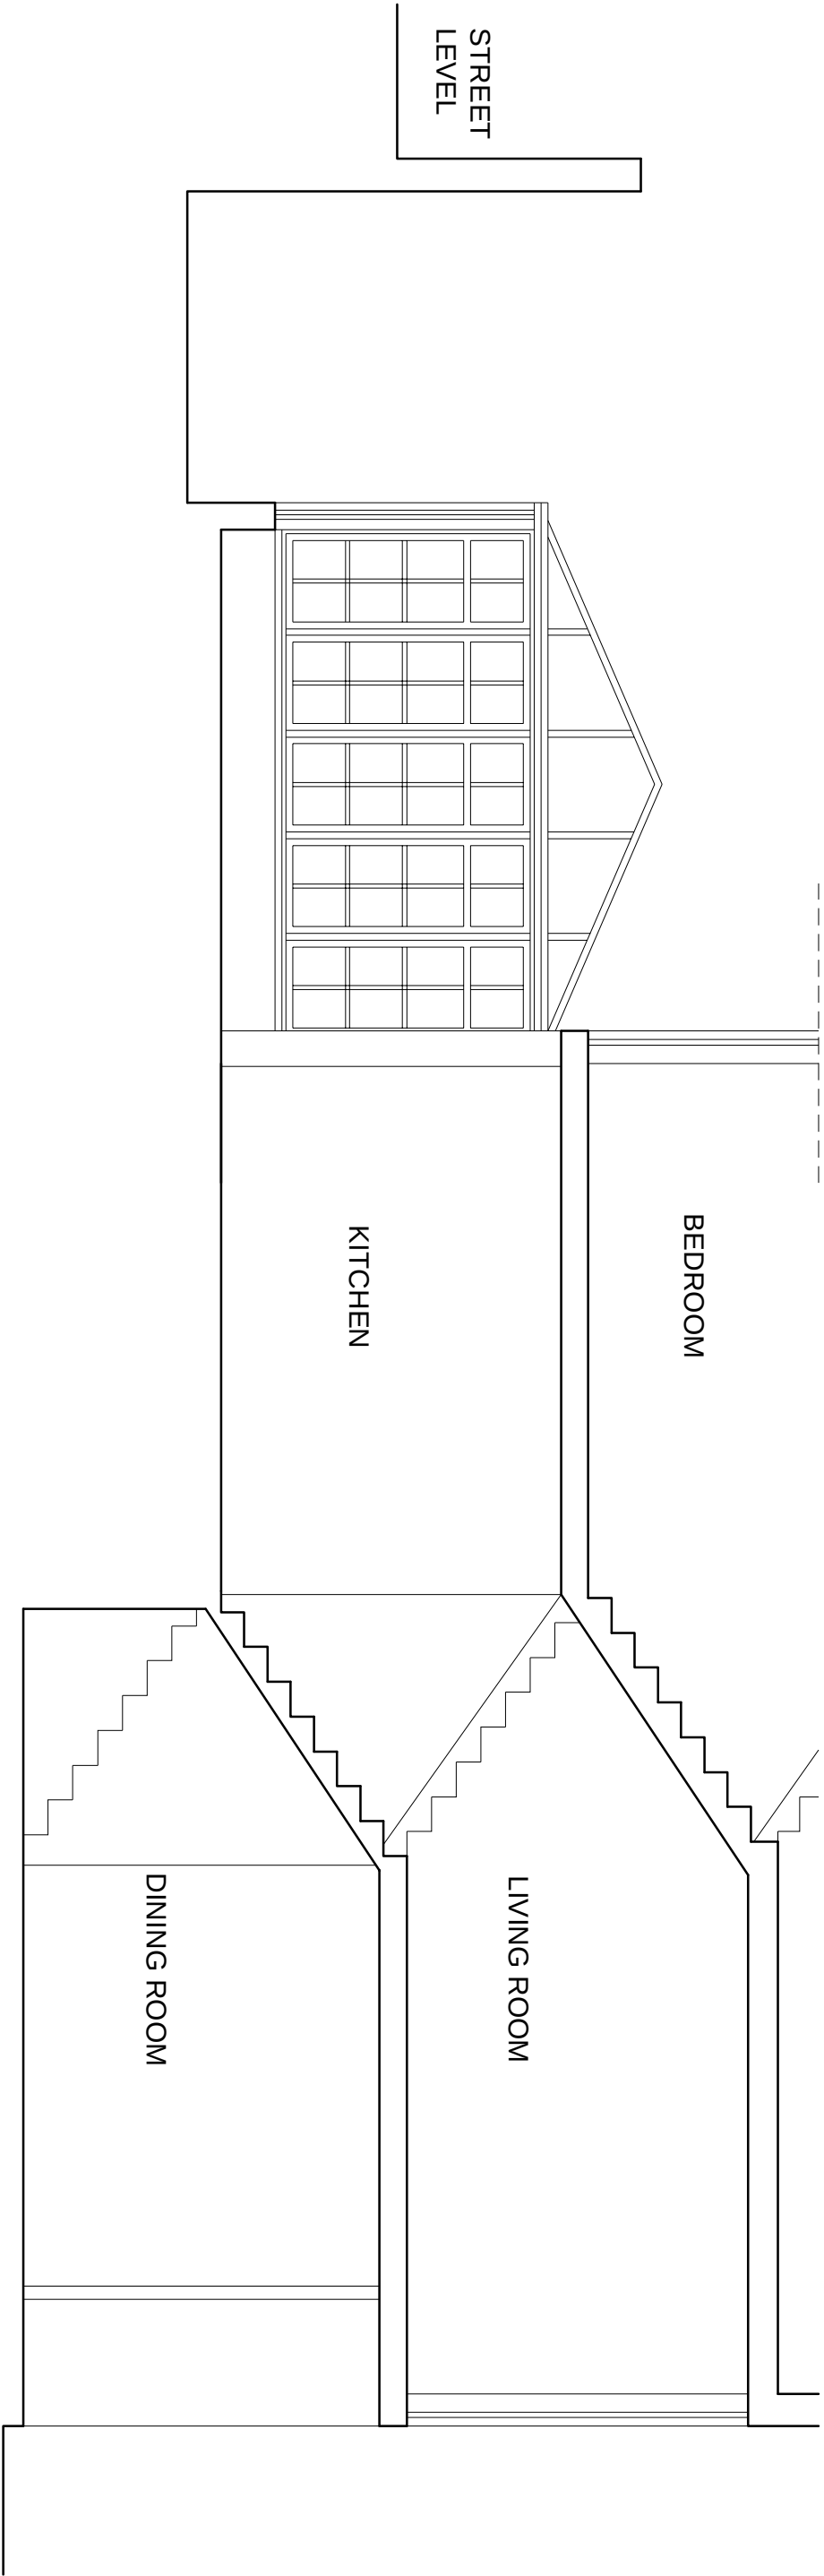

t 020 75869624
m 07985 035333
KasiaWhitfield@gmail.com

KASIA WHITEFIELD
design consultant

29 QUICKSWOOD
LONDON NW3 3SG
EXISTIC SCHEMATIC SECTION A-A
1:50/A3
2014.07.23
Q29-EX4

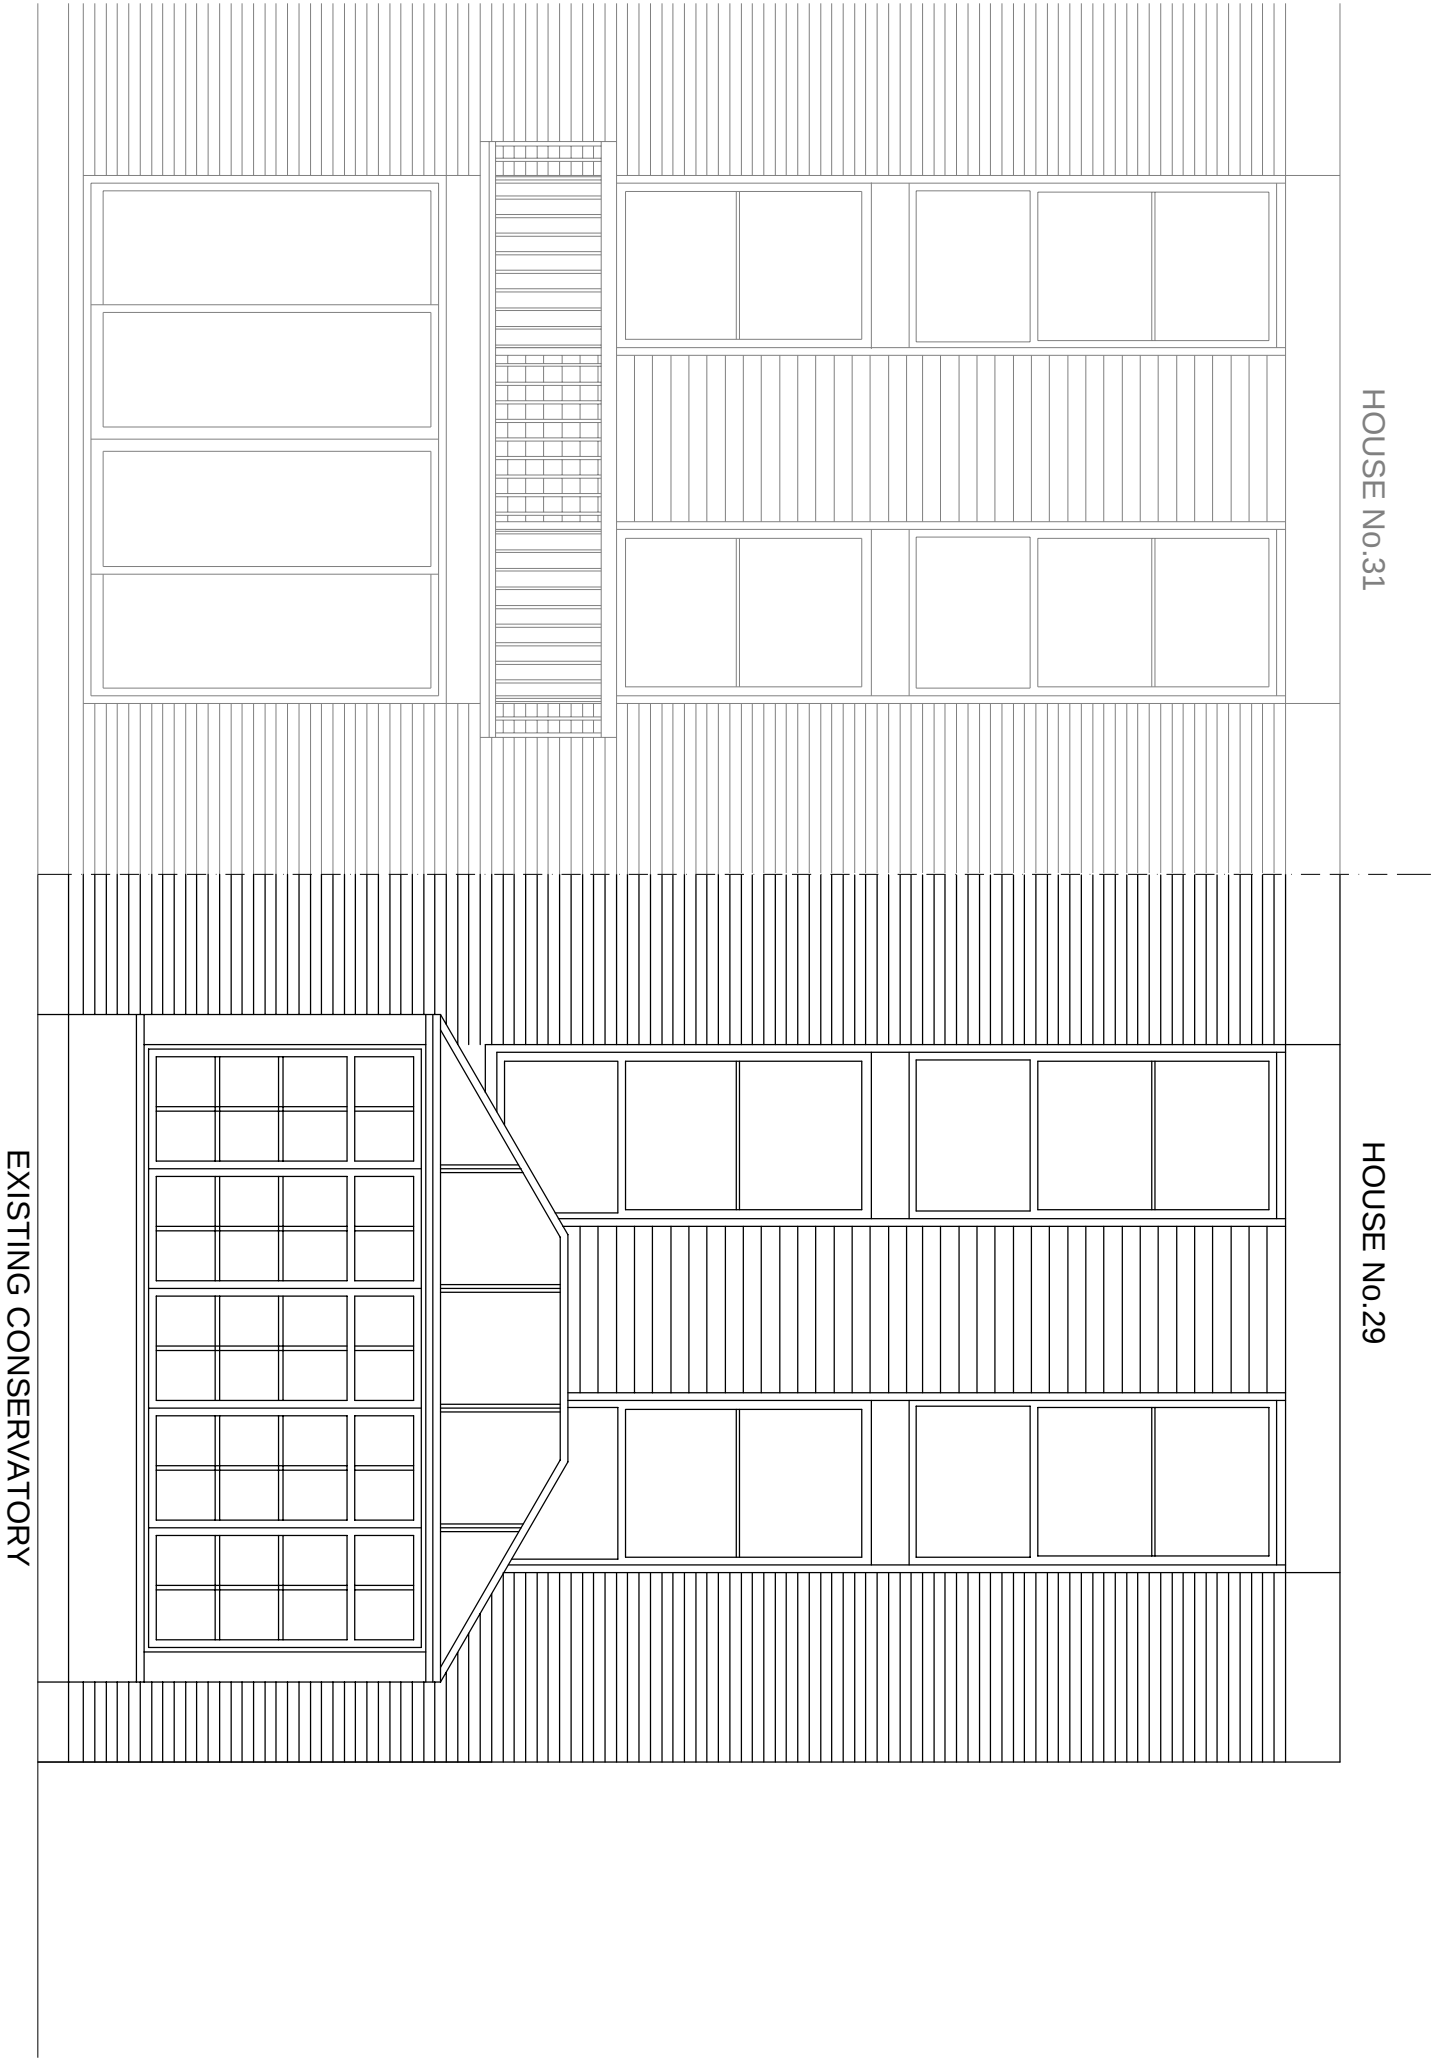

t 020 75869624
m 07985 035333
KasiaWhitfield@gmail.com

KASIA WHITEFIELD
design consultant

29 QUICKSWOOD
LONDON NW3 3SG

REAR ELEVATION AS EXISTING

1:50/A3
2014.07.23

Q29-EX5