




Demolition Drawings


July 2014


LIST OF DEMOLITION DRAWINGS


A131 : Demoliton Site Plan	1:500
A132 : Demoliton Lower Ground Floor Plan	1:200
A133 : Demoliton Ground Floor Plan	1:200
A134 : Demoliton First Floor Plan	1:200
A135 : Demoliton Section AA	1:200
A136 : Demoliton Section BB	1:200
A137 : Demoliton Section CC	1:200

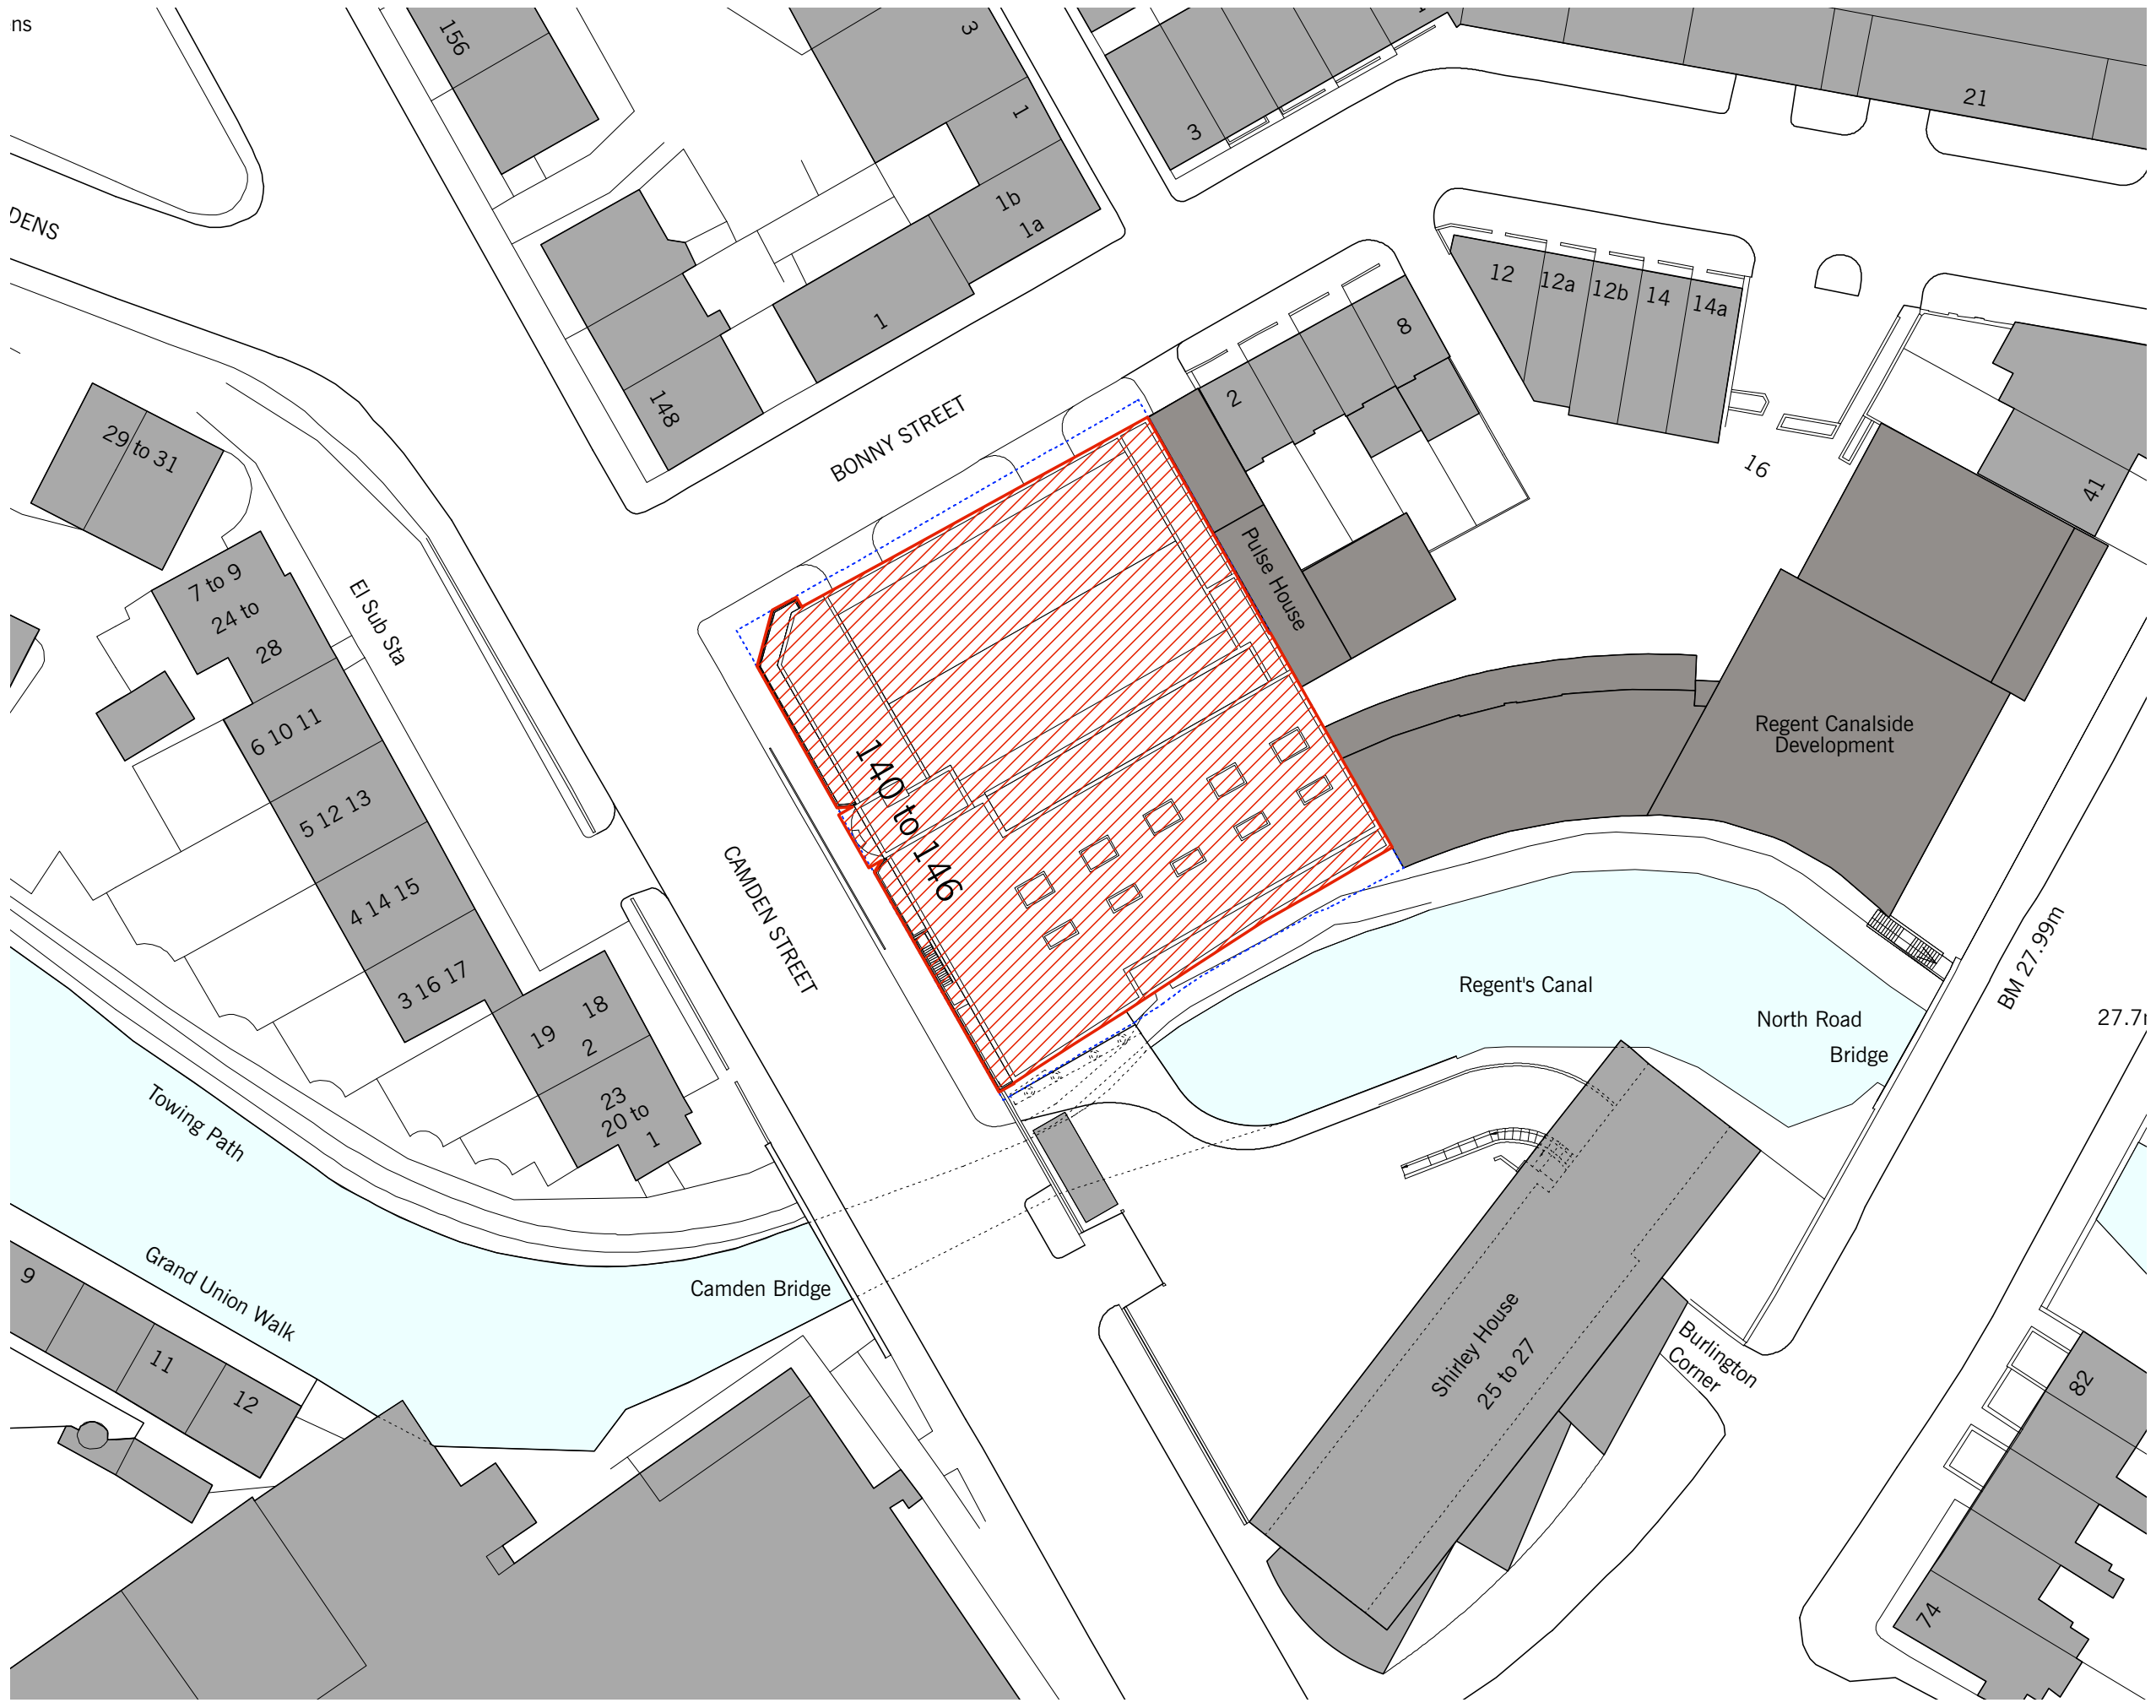

--- Site Boundary

 Demolition

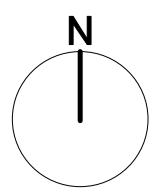


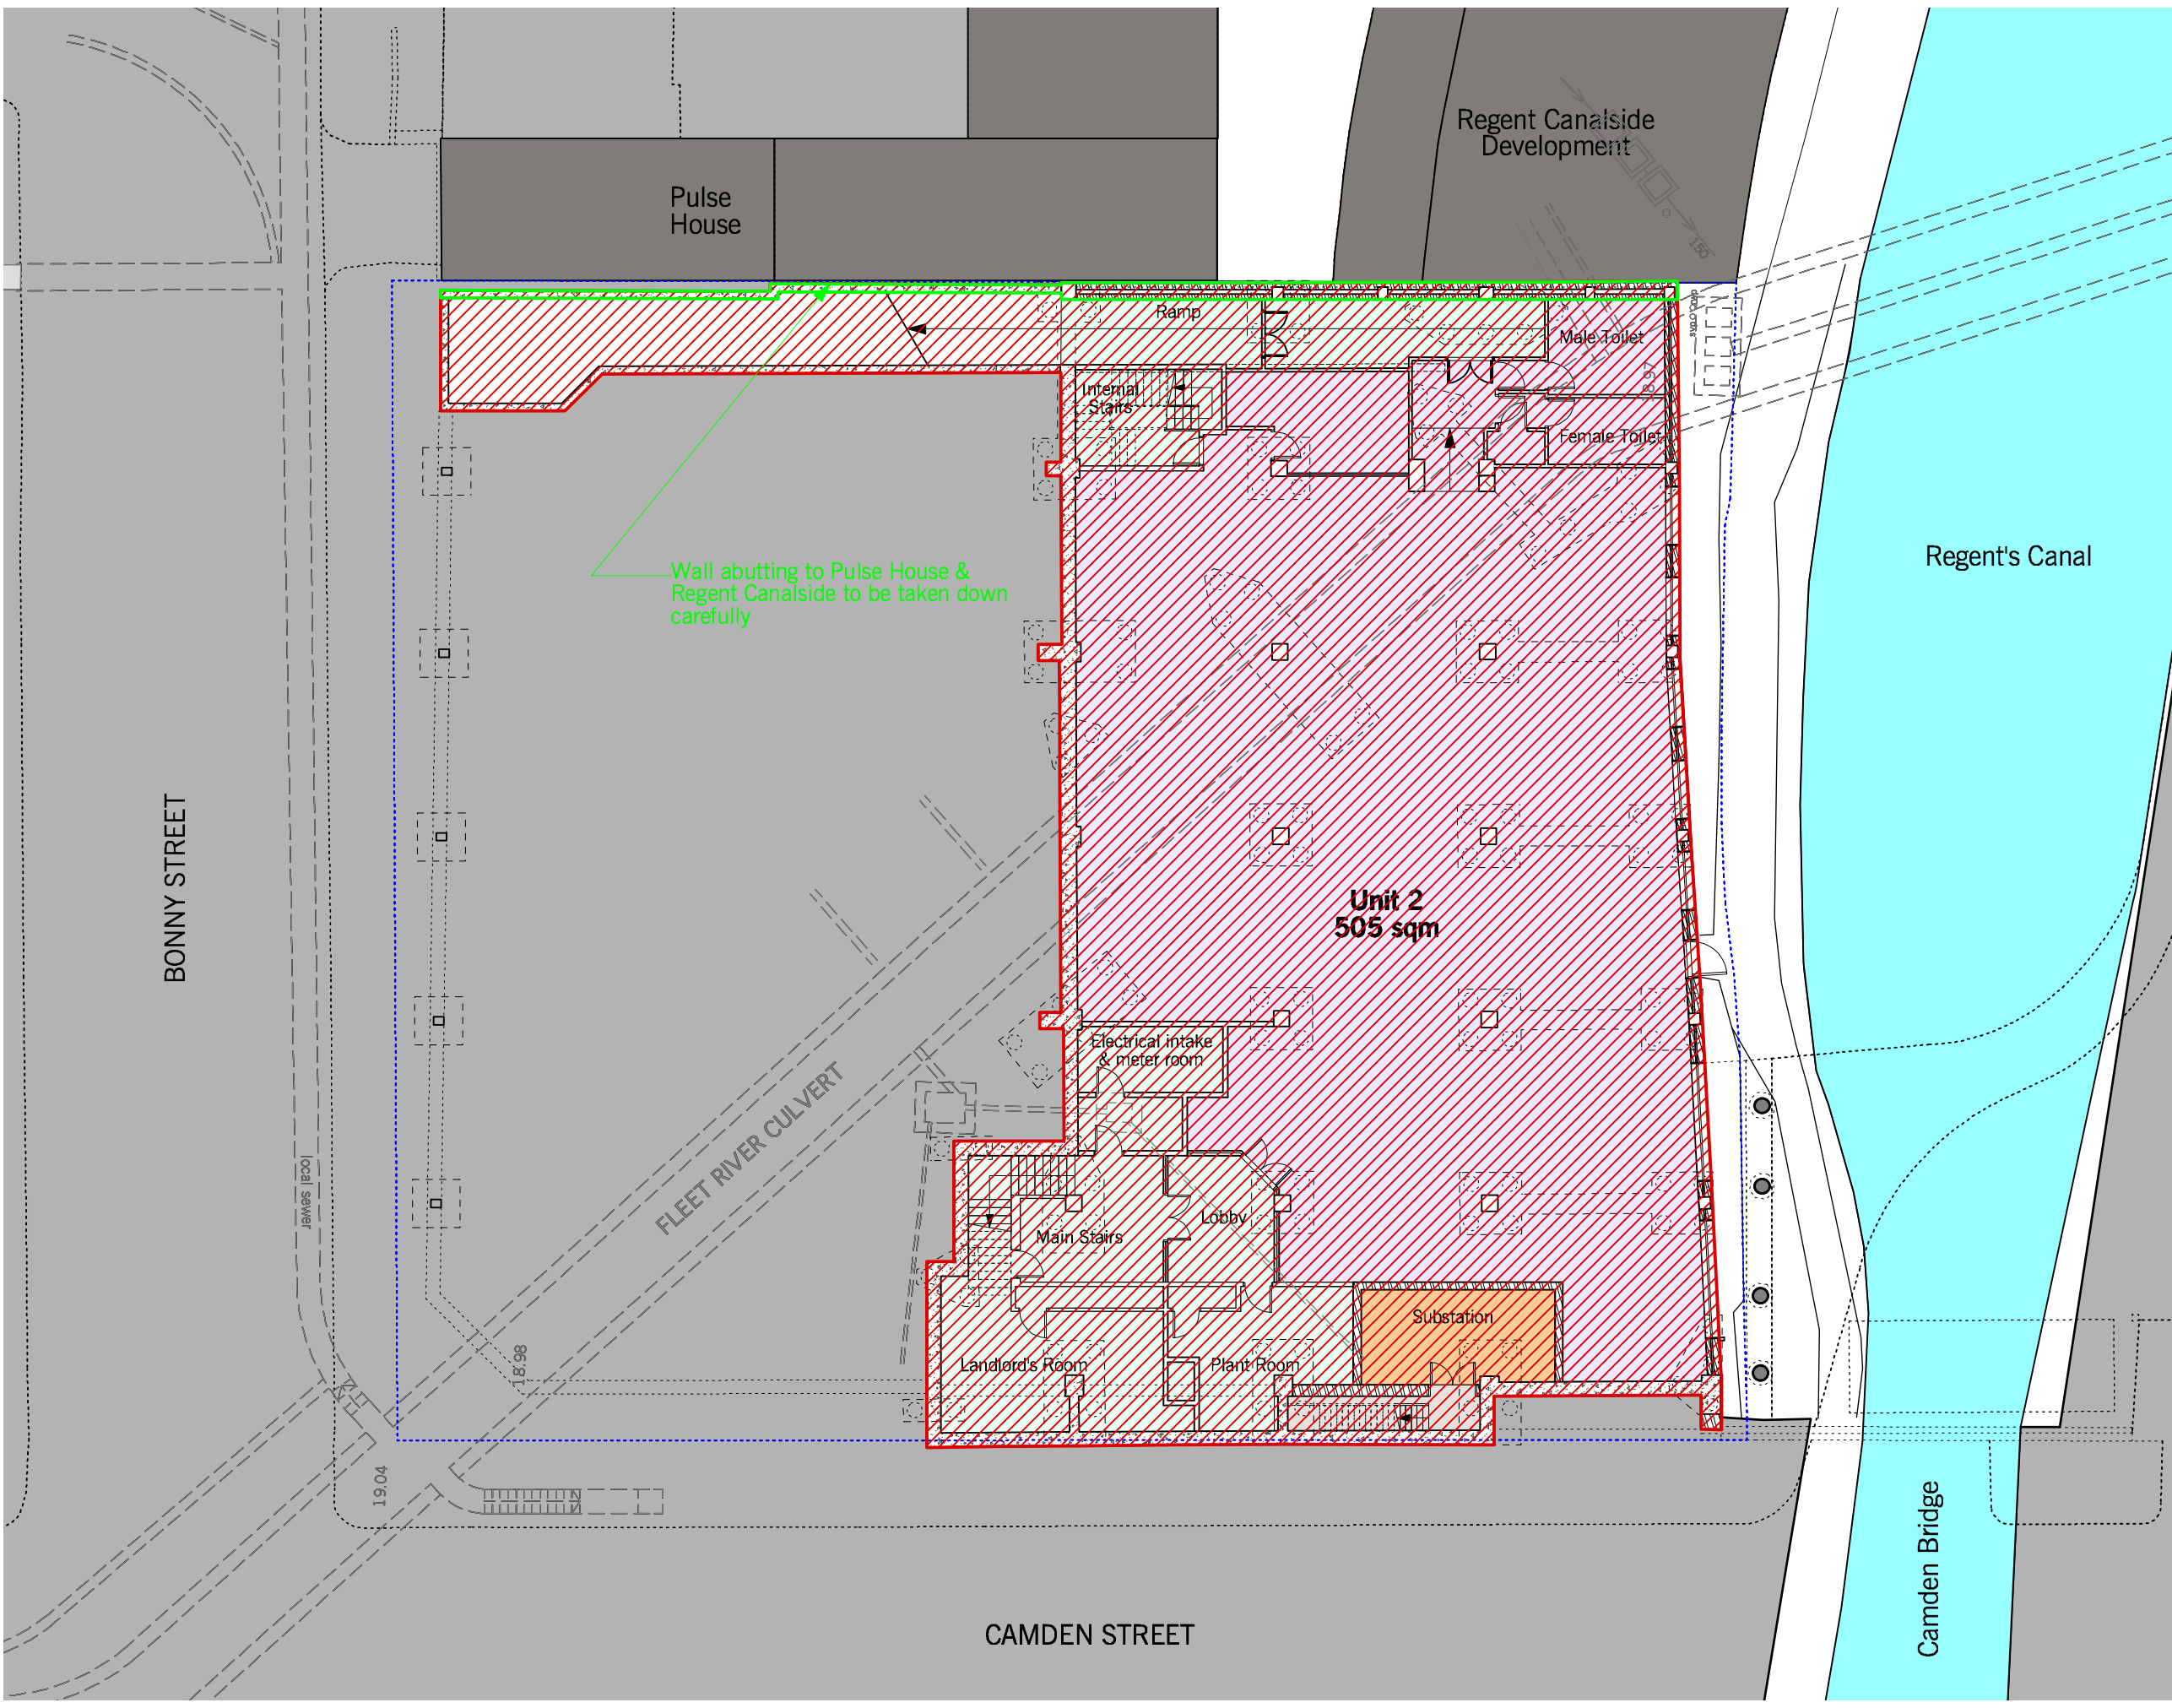

Commercial & Communal Area

- Commercial Area
- Communal Areas
- Site Boundary



- Demolition
- Existing Substation (Transformer chamber)
- Pile caps with piles

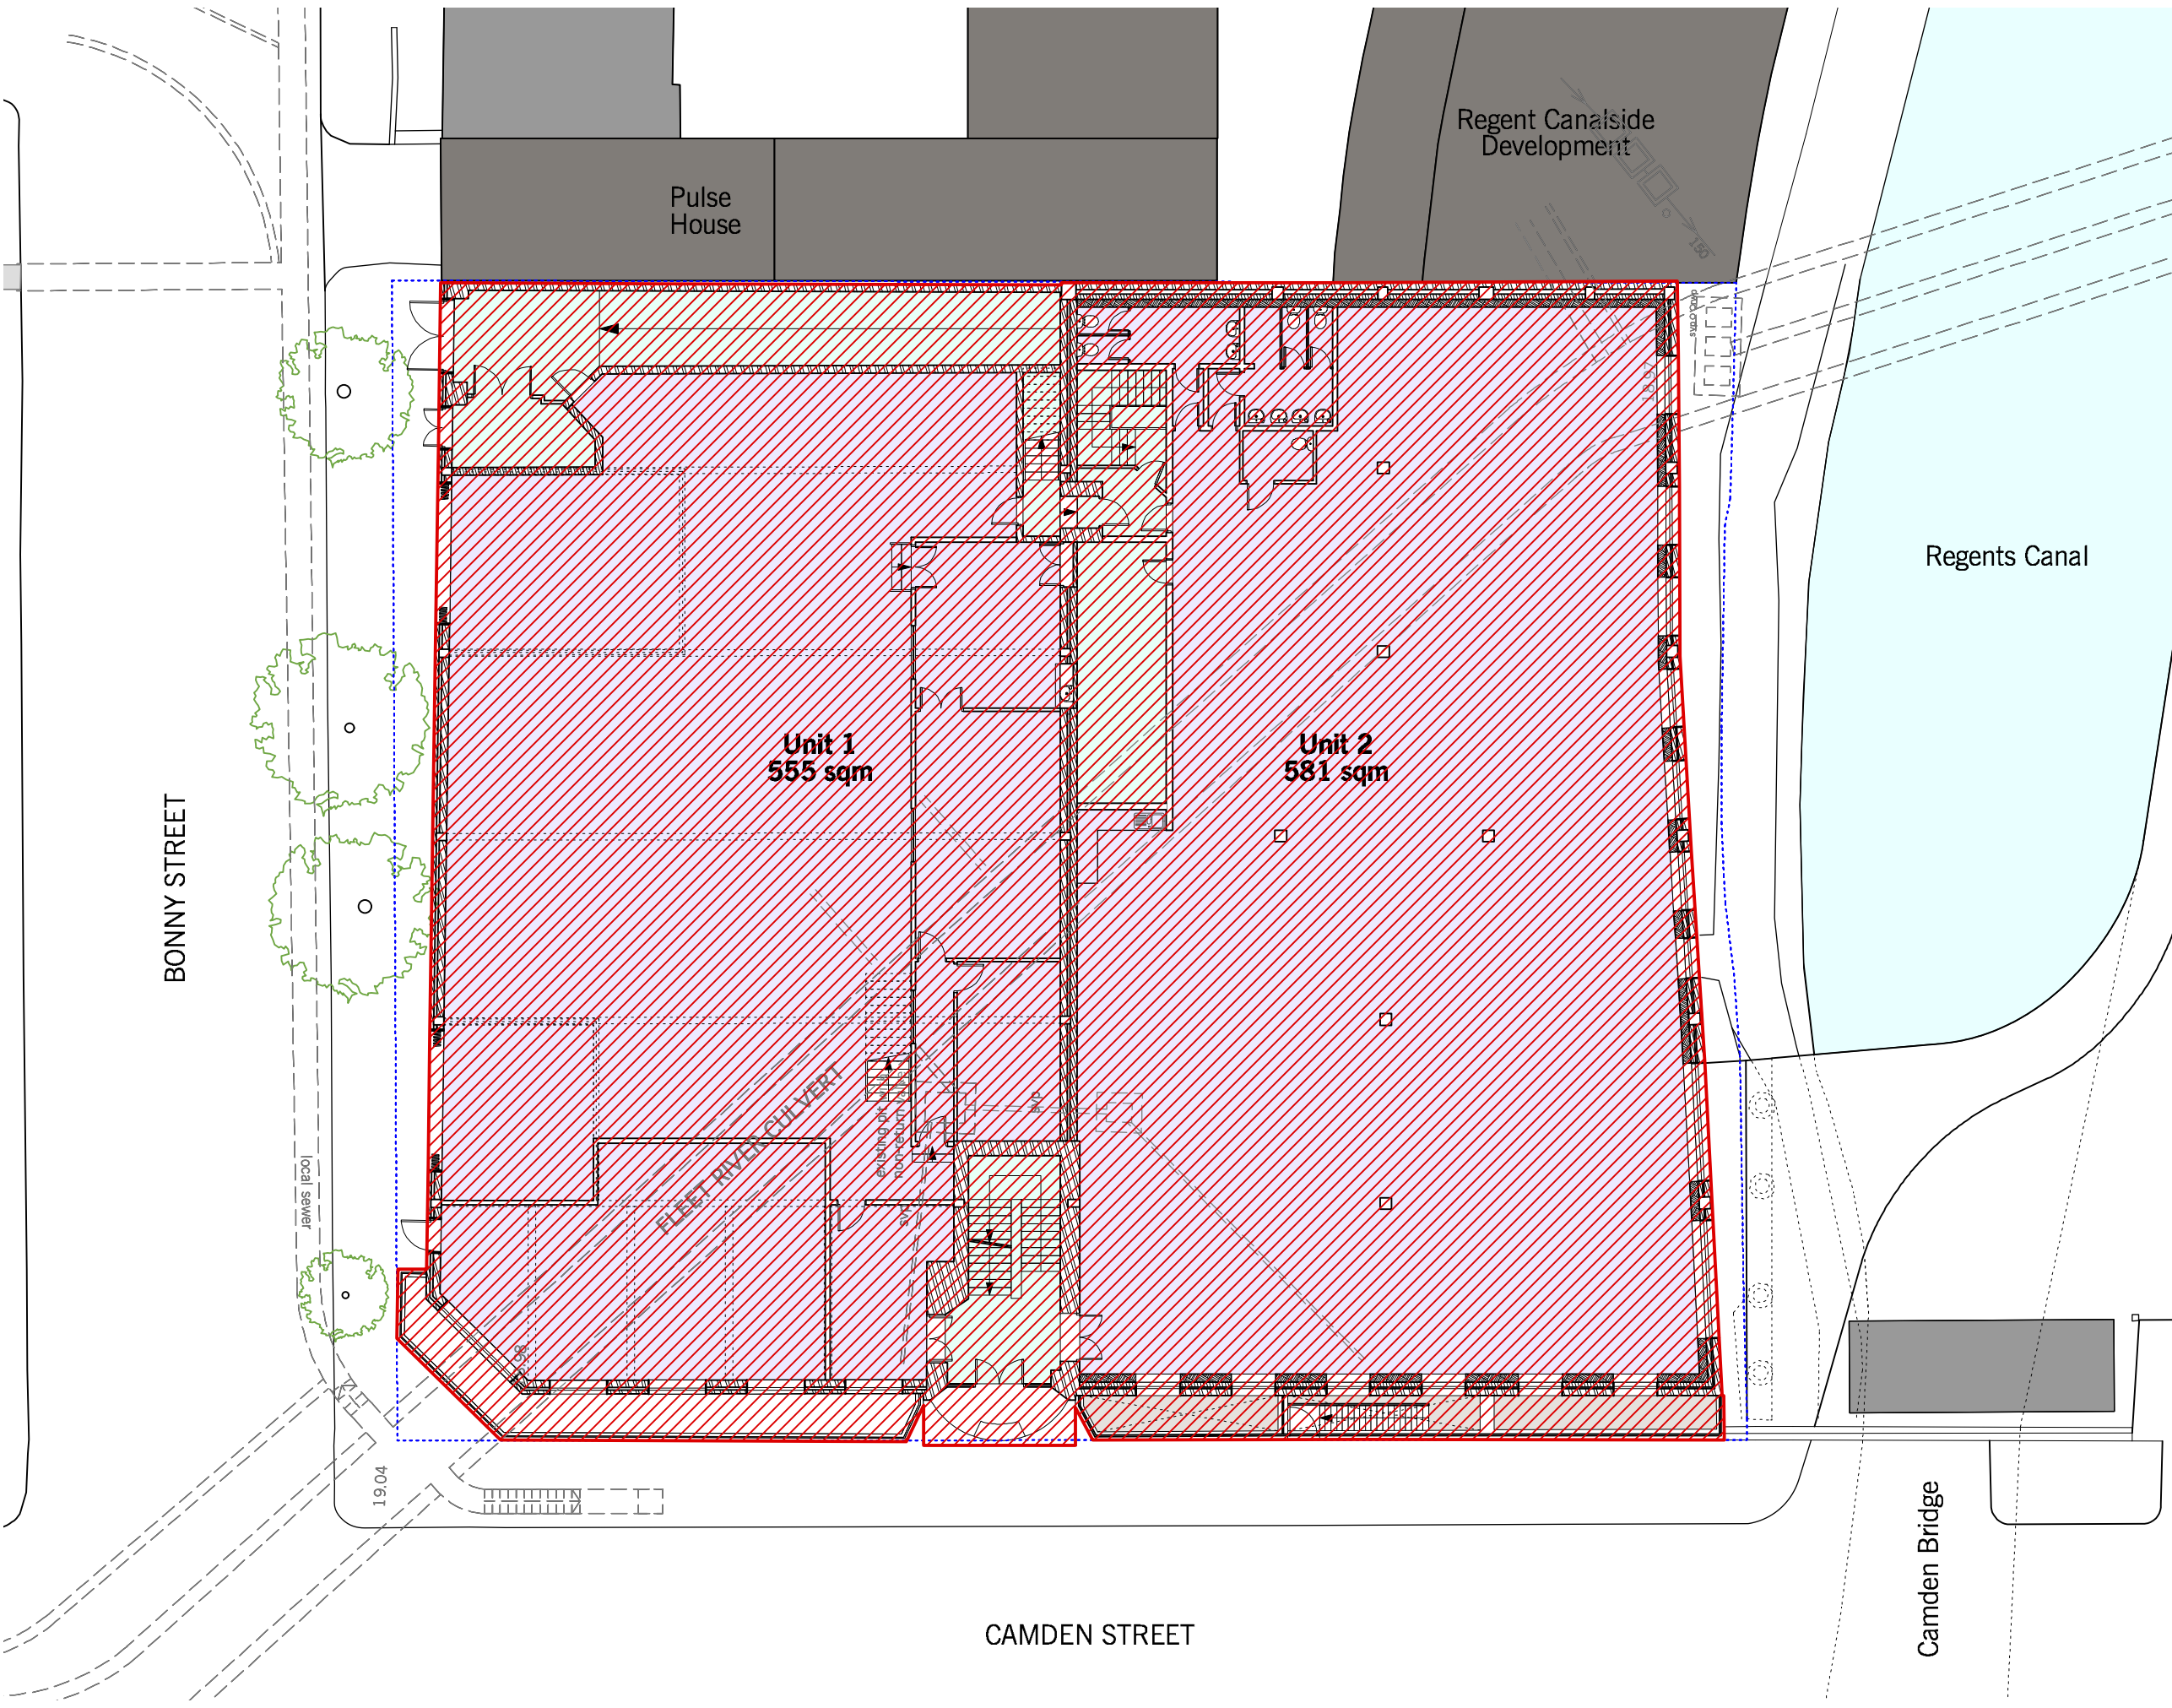


Commercial & Communal Area

- Commercial Area
- Communal Areas
- Site Boundary

Demolition

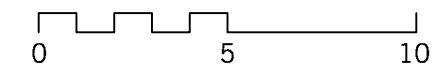
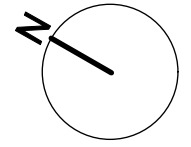


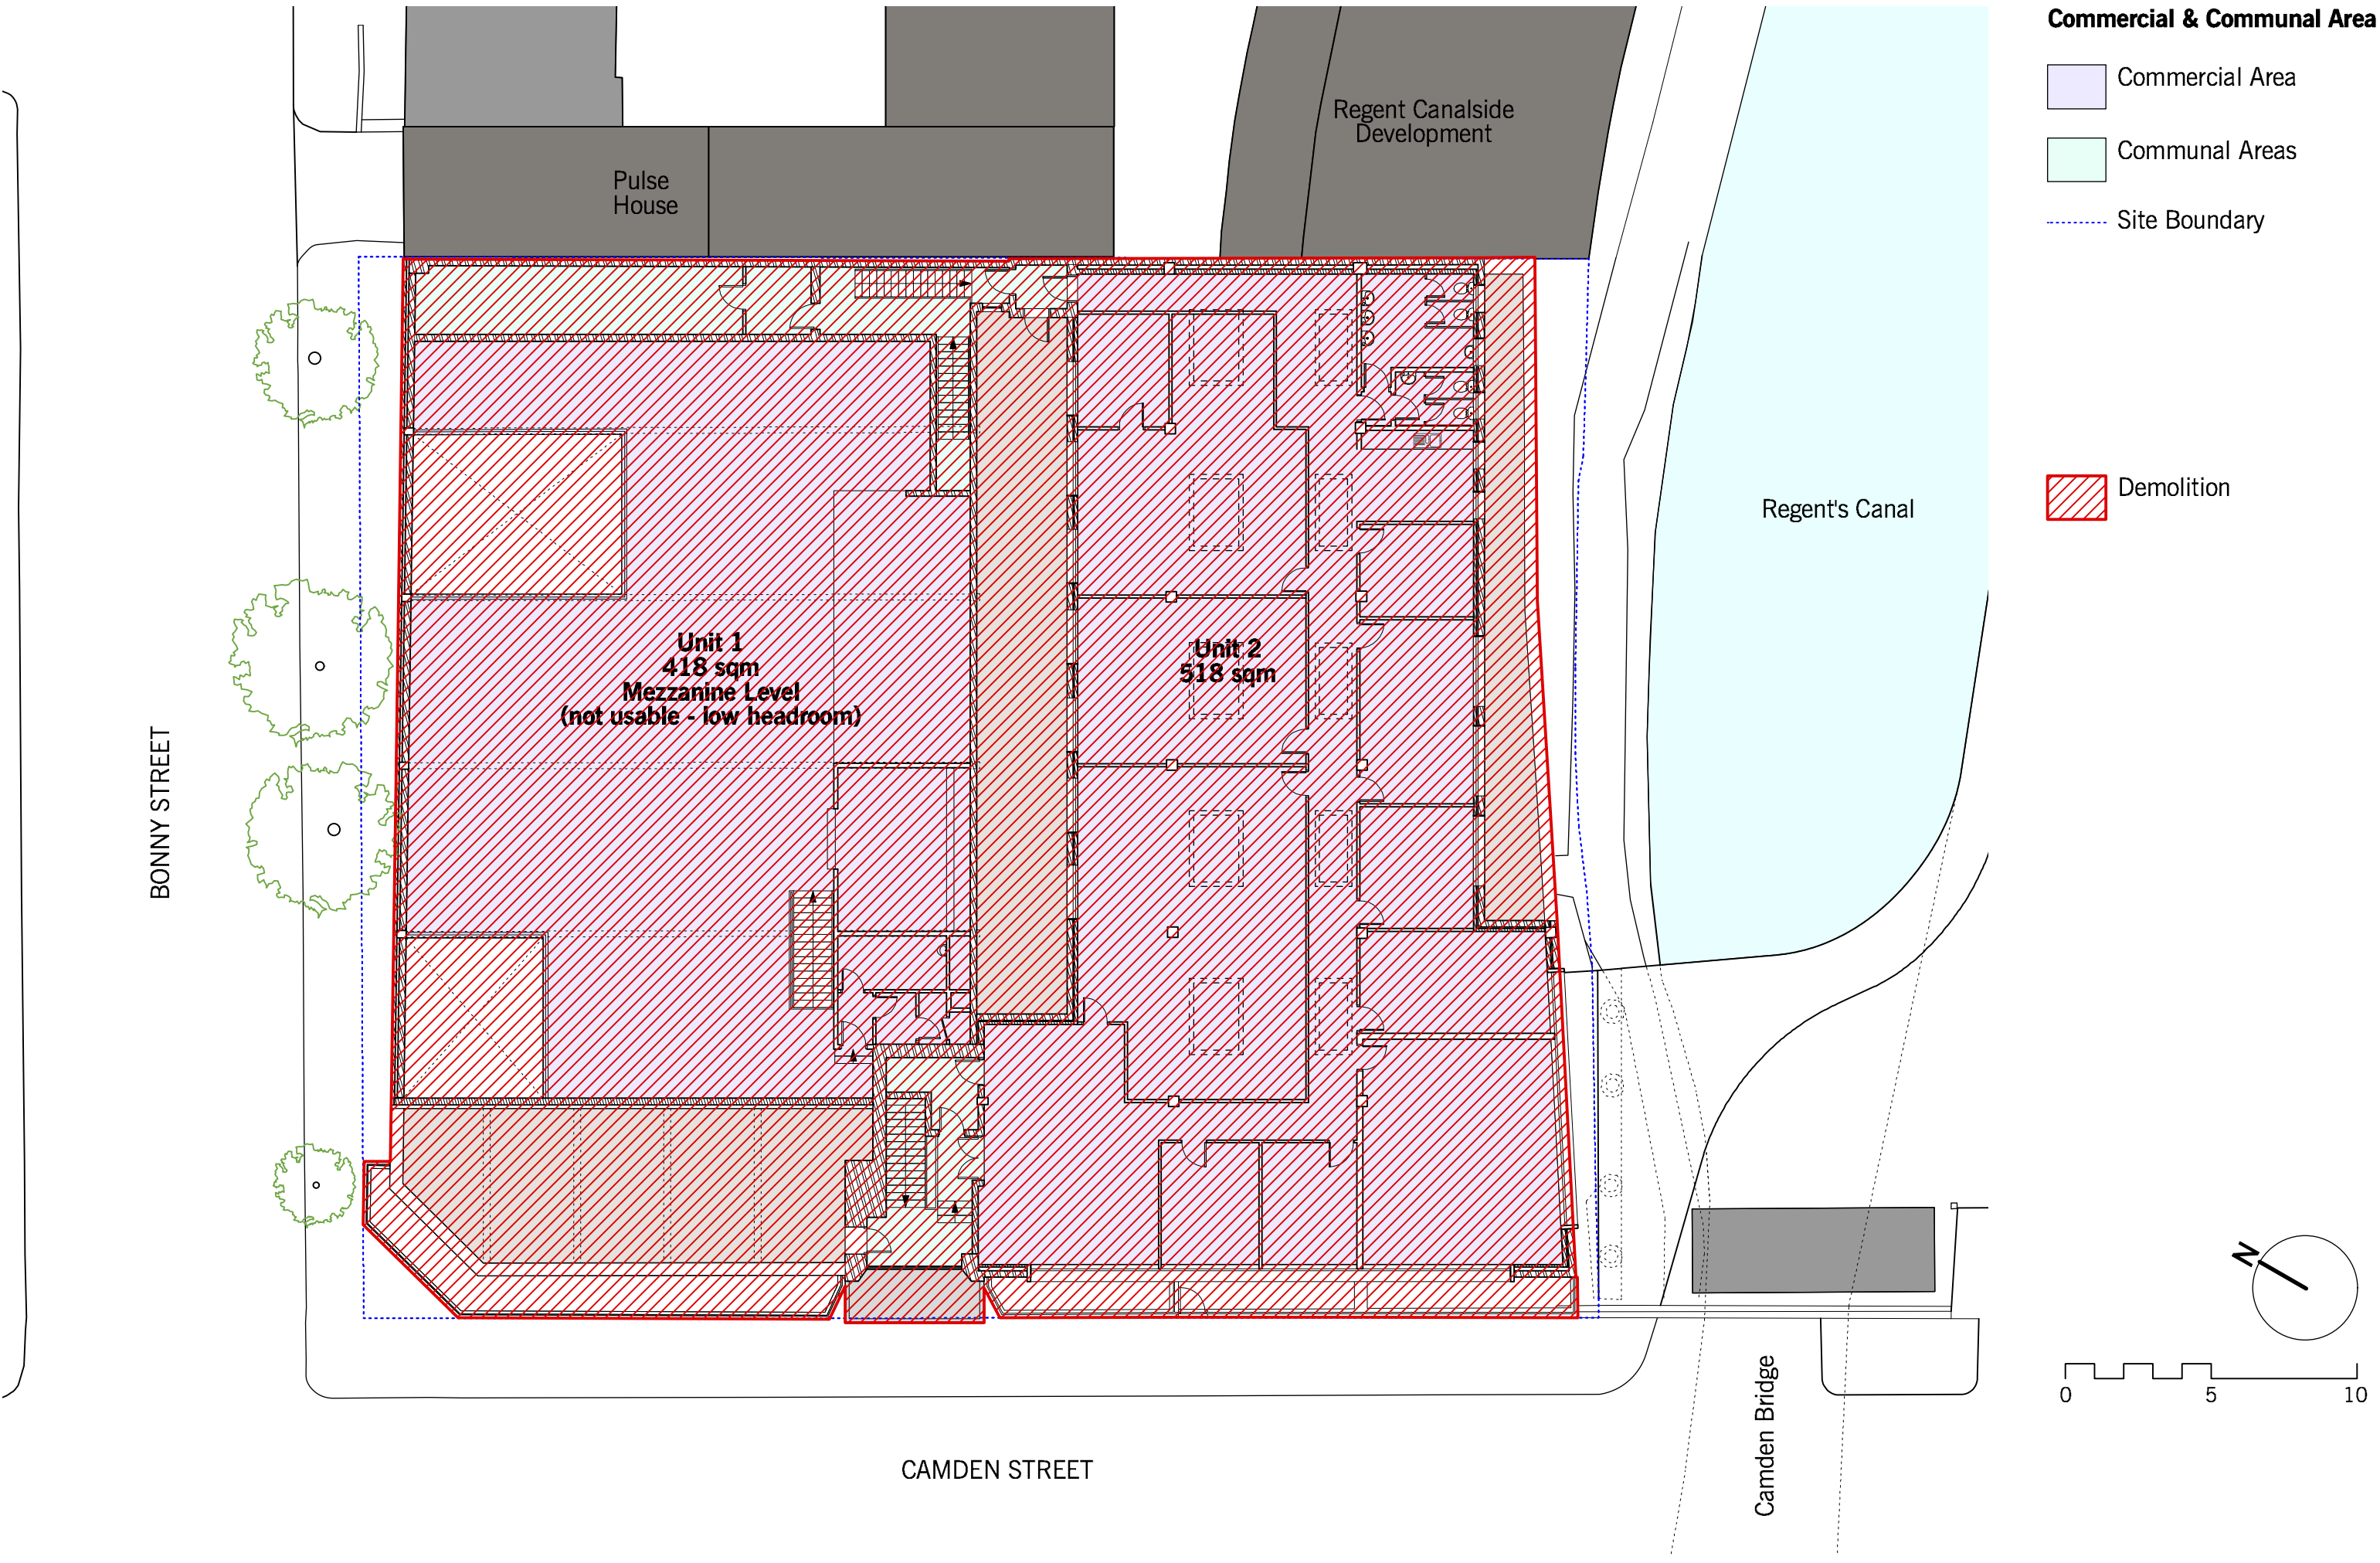

Commercial & Communal Area

- Commercial Area
- Communal Areas
- Site Boundary



Demolition

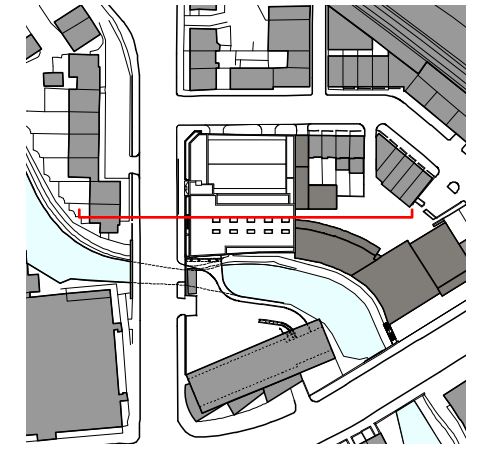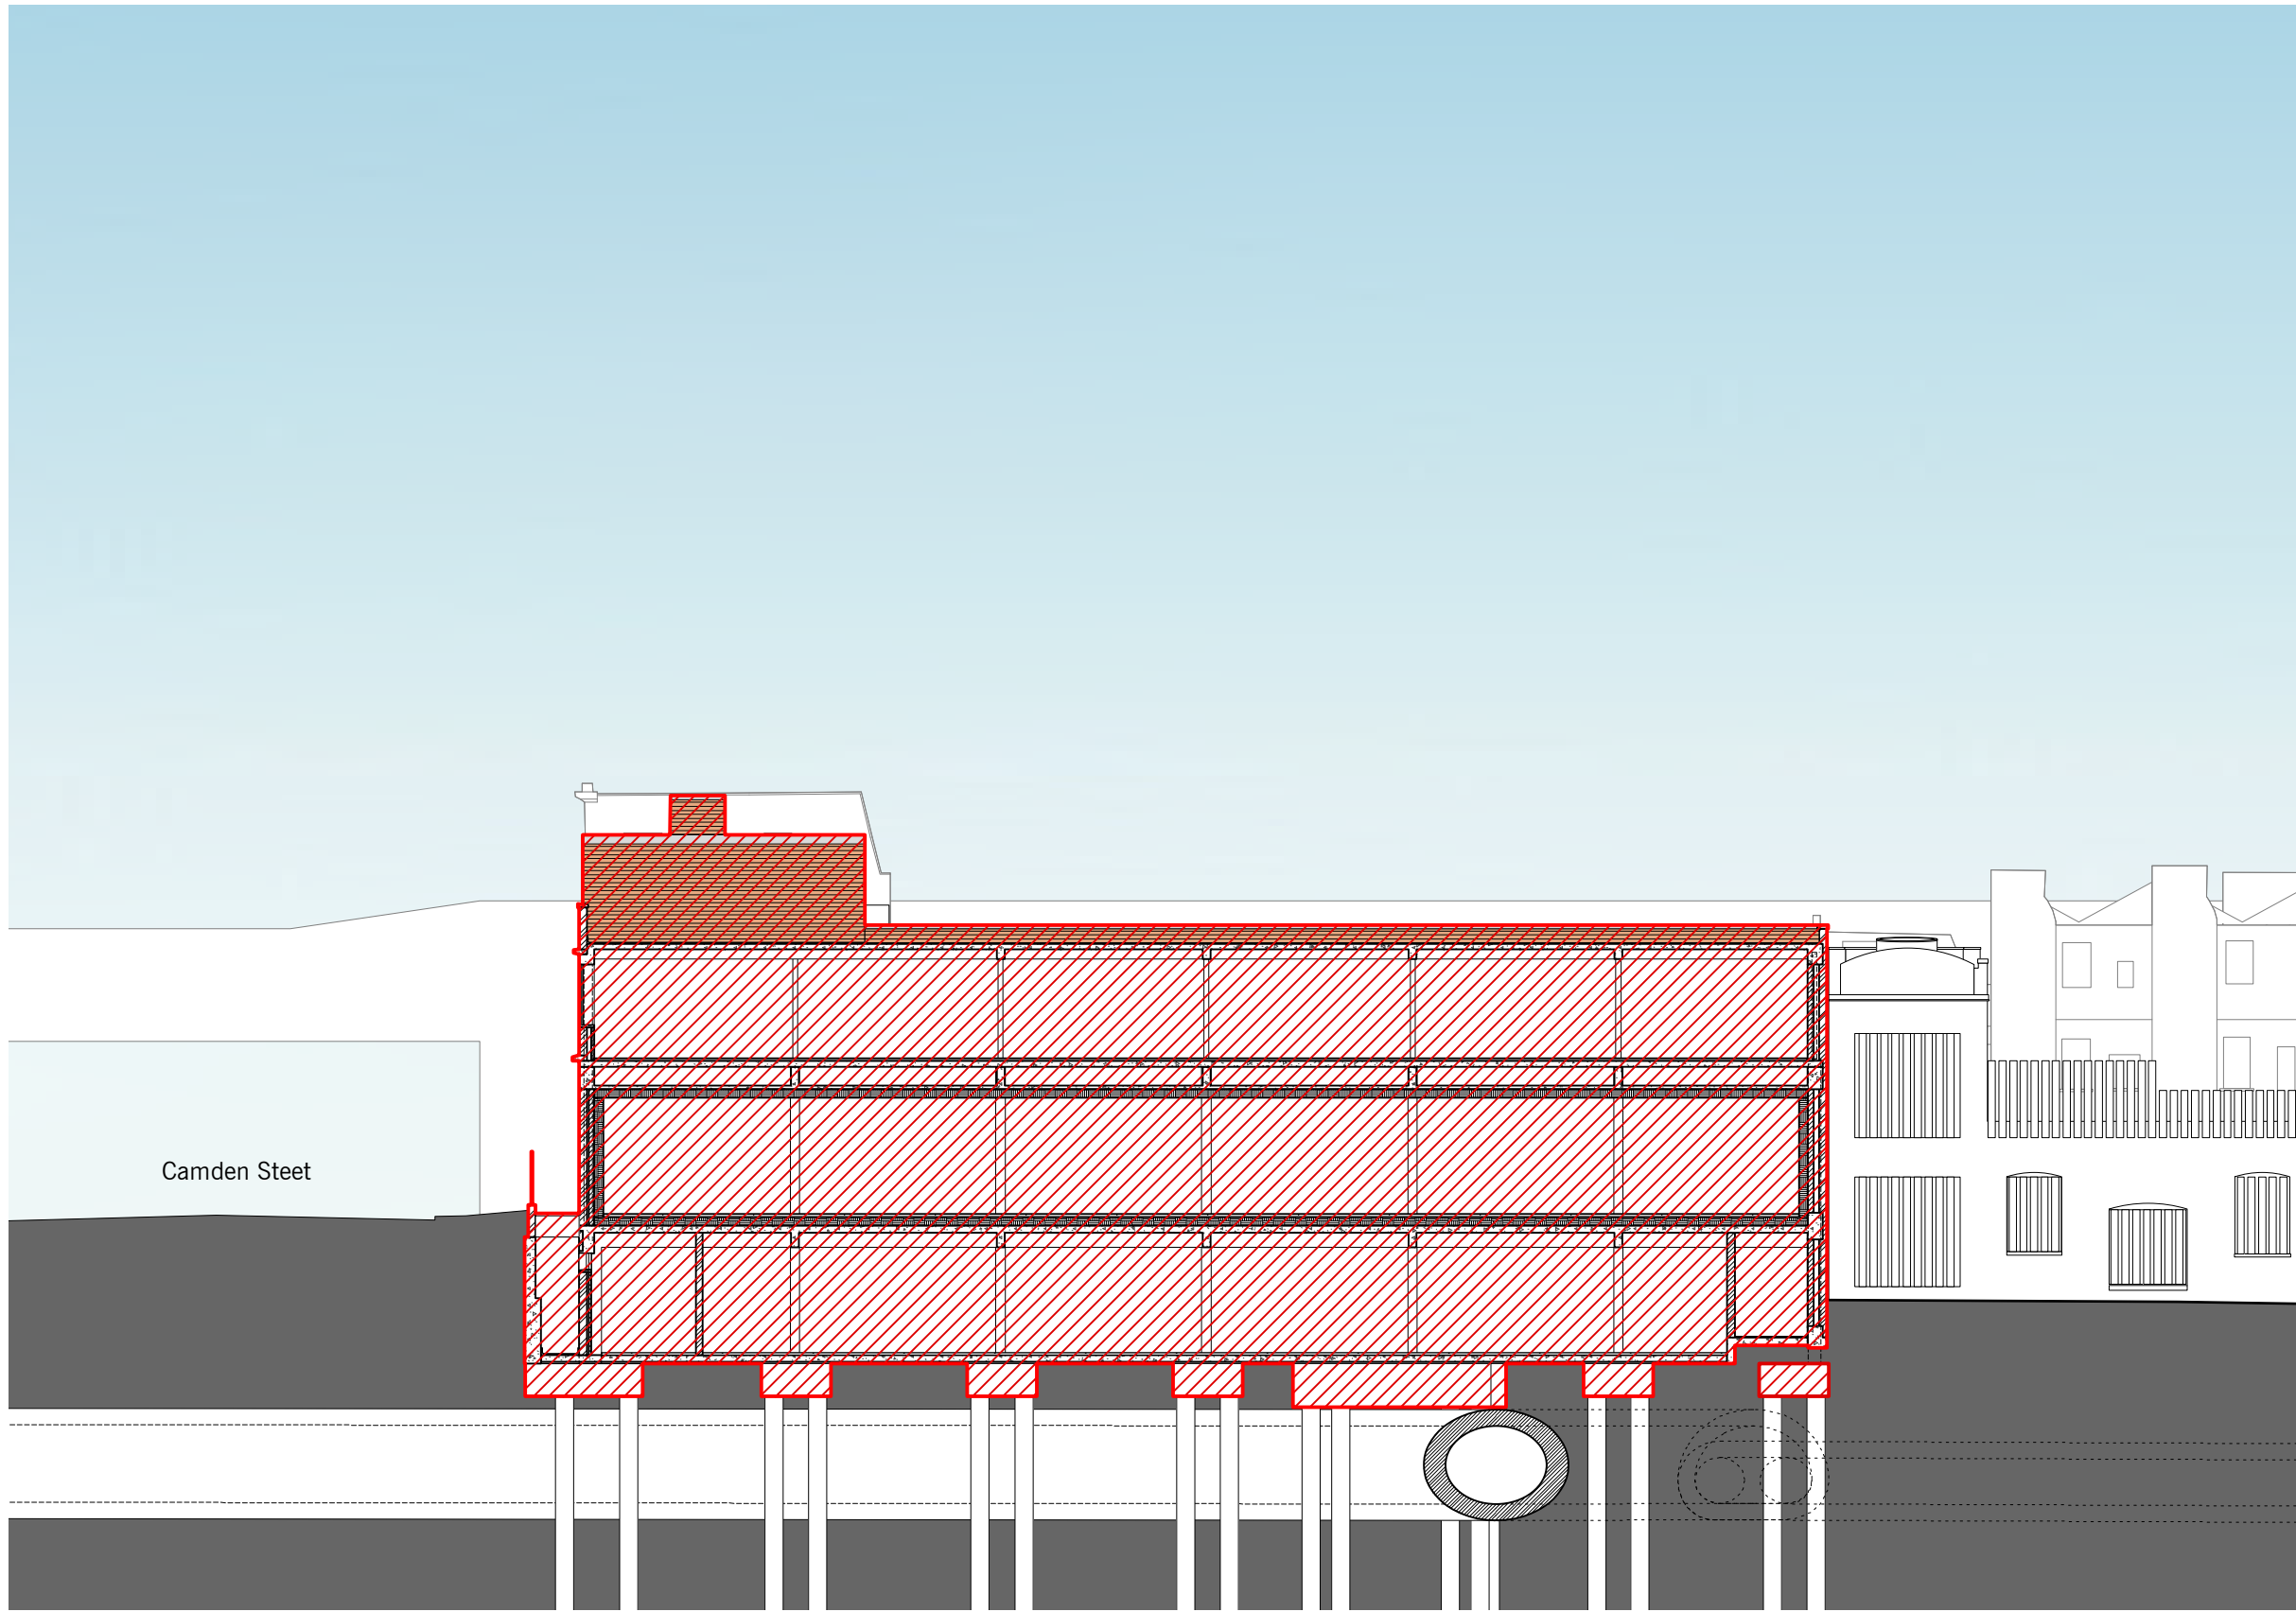


 Demolition

0 5 10m



Existing Section AA

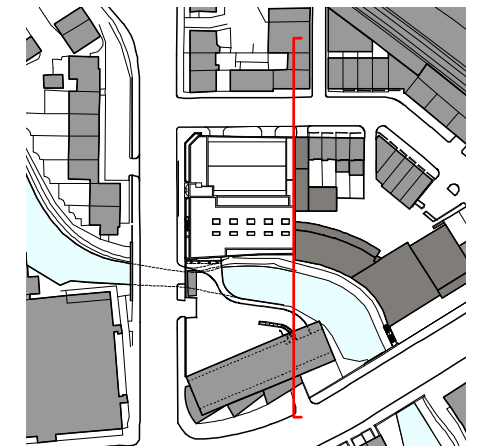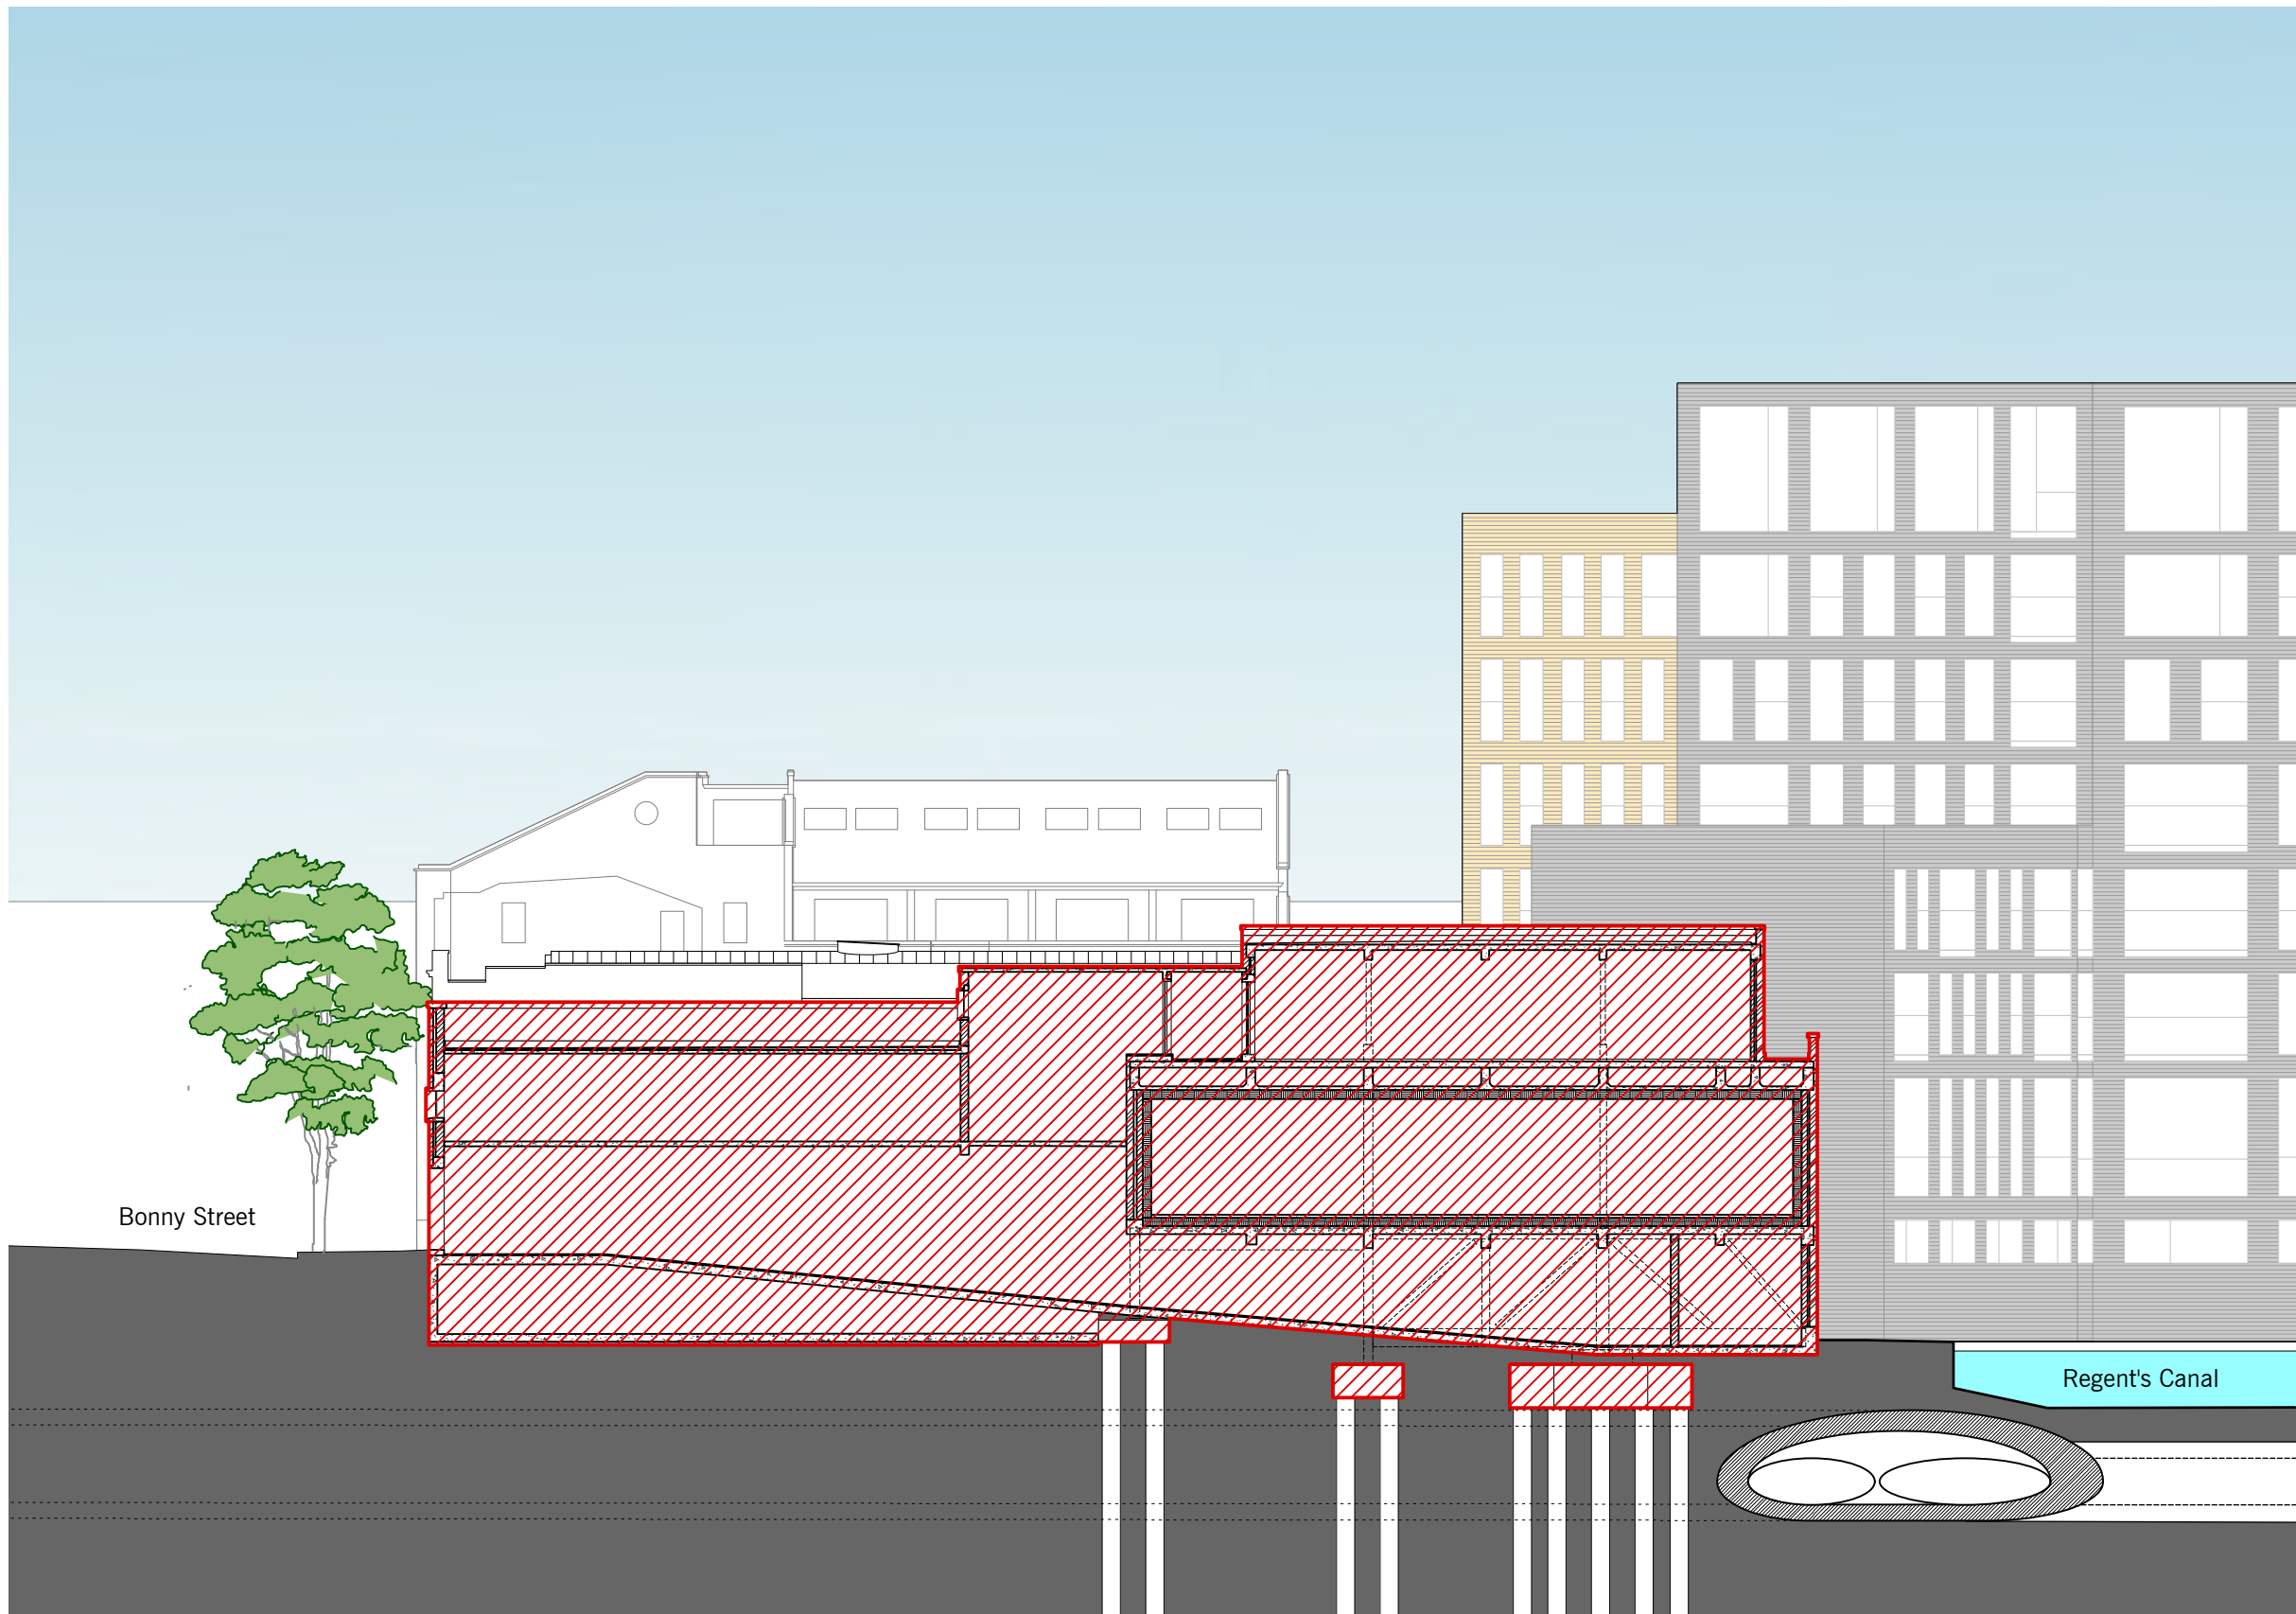

 Demolition

0 5 10m

Existing Section BB

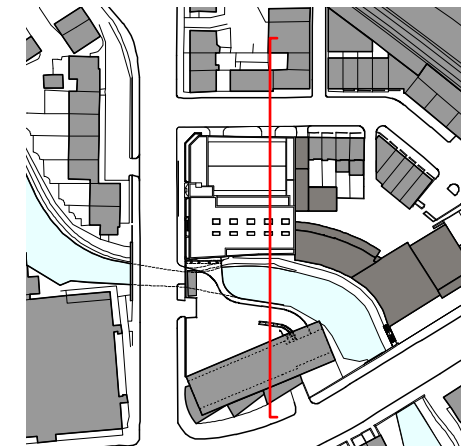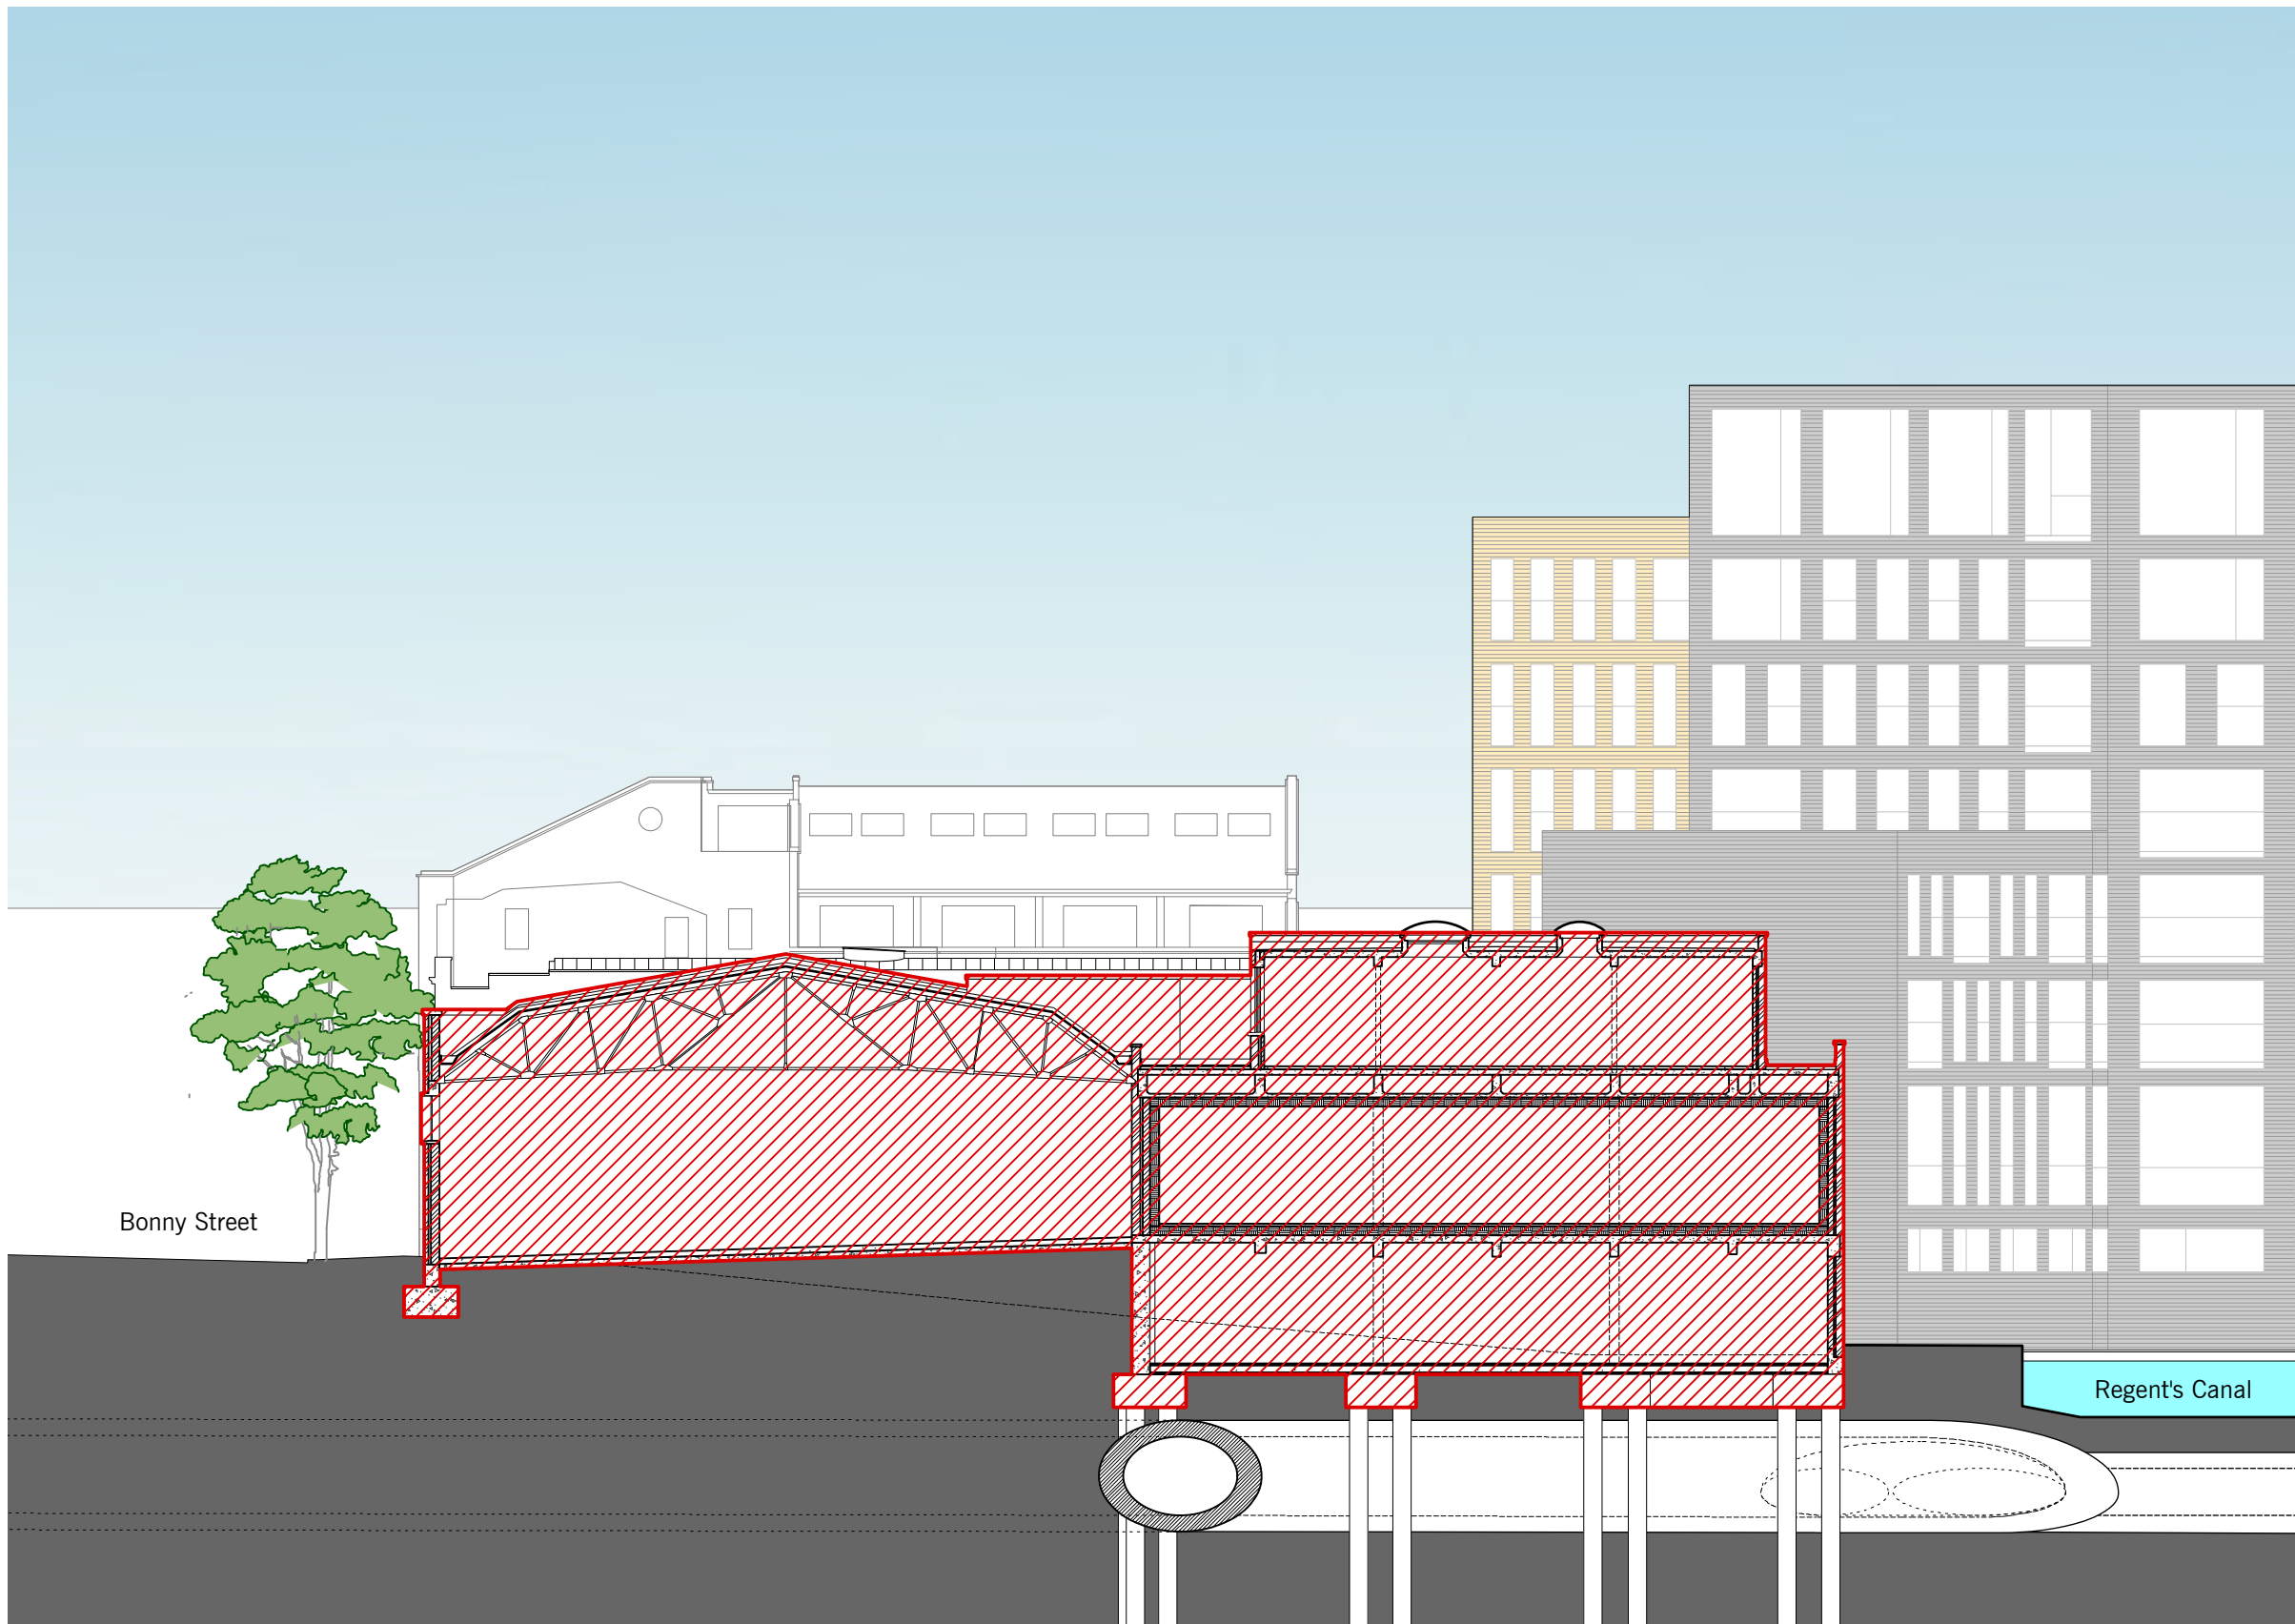

 Demolition

0 5 10m

Existing Section BB