


LINDFIELD GARDENS

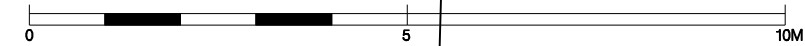

SITE FIT BASED ON SURVEY BY GREENHATCH LTD
REFER TO SURVEY DRG No. 13171-
0.00 = TBC
THIS DRAWING IS PROVIDED FOR THE PURPOSE OF PLANNING ONLY

THIS DRAWING IS THE COPYRIGHT OF PASTINA MATTHEWS ARCHITECTS

PROJECT
FLAT 4
13 LINDFIELD GARDENS LONDON NW3 6PX

SCALE 1:100 @ A3 DATE MARCH 2014 DRN

PASTINA MATTHEWS ARCHITECTS
VIVANTE STUDIOS 15 RICHMOND ROAD NEW BARNET HERTS. EN5 1SA
t: 0208 441 1777 e: info@pastinamattthews.co.uk

TITLE EXSITING LANDING PLAN DRAWING 78 /EX01 REV 01