


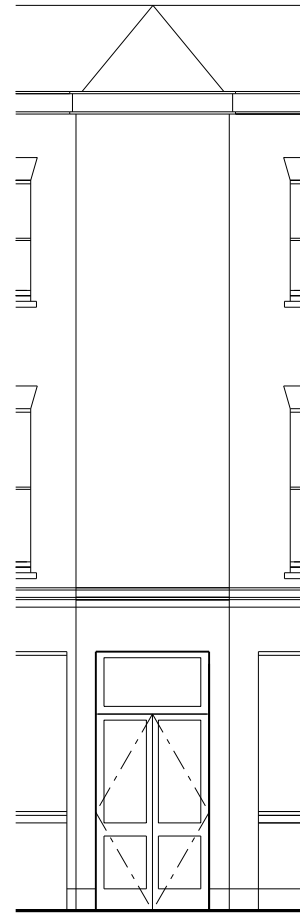

existing elevation



existing corner elevation



existing elevation

Rev	Notes	Date

- all dimensions are to be checked on site and any discrepancies reported to the architect
 - architect to be informed of any additional information required
 - do not scale this drawing
PLANNING



WORKS ARCHITECTURE		16 UPPER MONTAGU STREET LONDON W1H 2AN 020 7224 8750 WWW.WORKSARCHITECTURE.COM	
		Project: goodge place	
Title: existing elevations			
Date: 21.07.14	Drawn: js	Scale: 1:100@a3 1:50@a1	Drawing Number: e x 101
			Revision: