



Second Floor

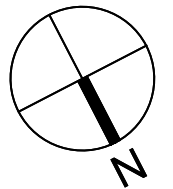

Scale 1:100 (meters)



Please check the drawing scale before taking measurements

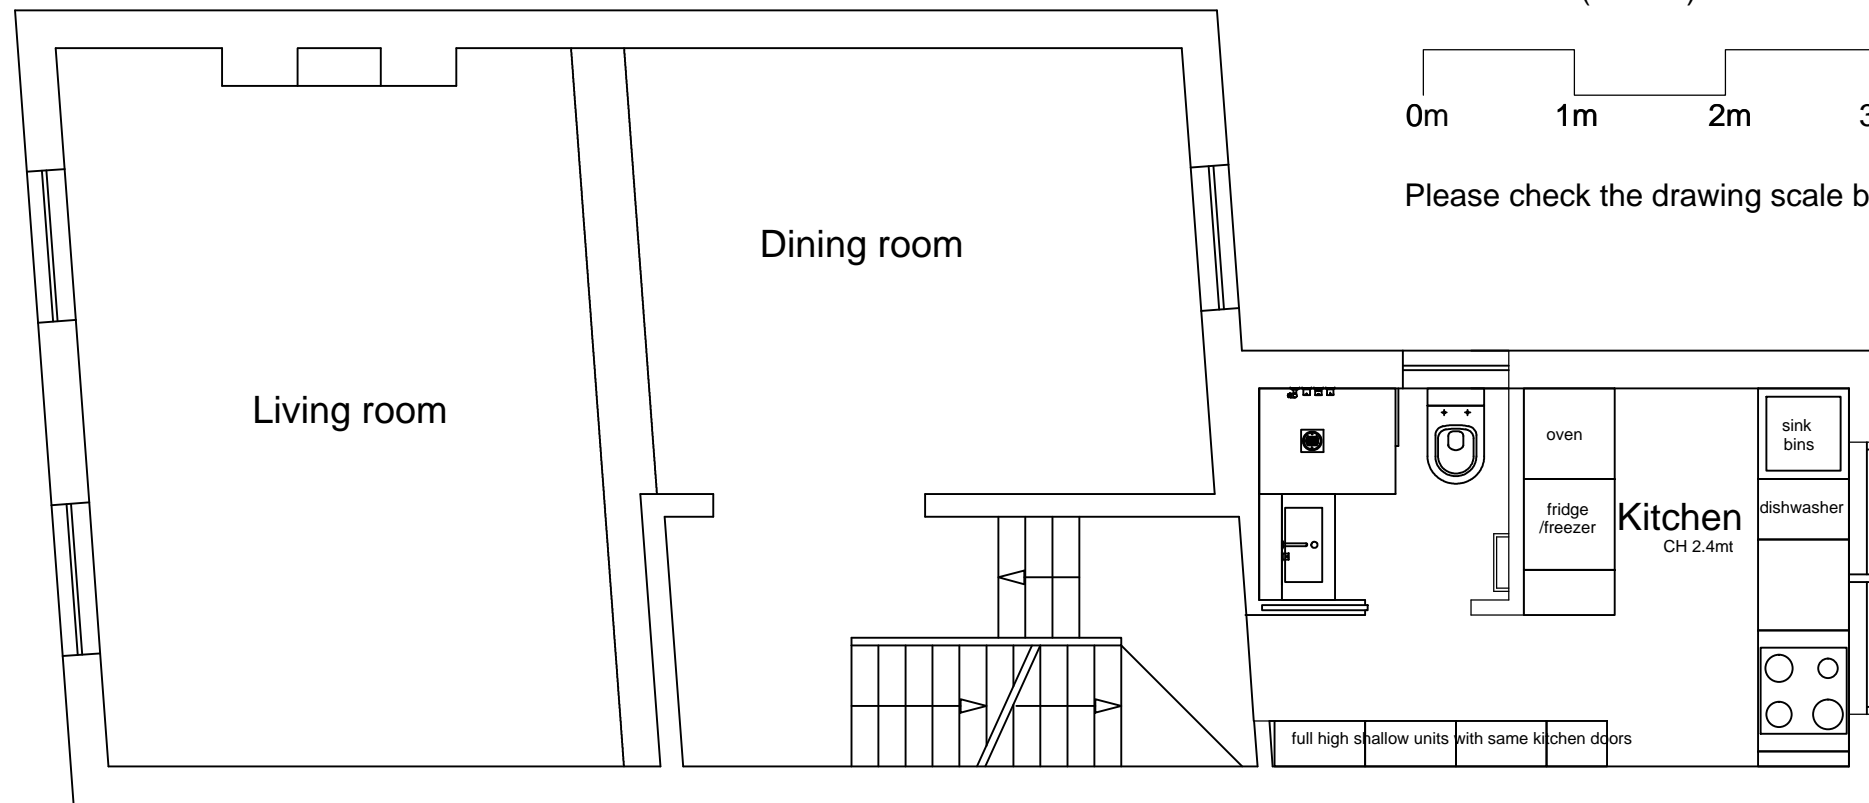

First Floor