


Figured dimensions only are to be taken from this drawing.
 All dimensions are to be checked on site before any work is put in hand
 If in doubt ask!
 Any discrepancies in the drawings should be referred to the architect for clarification.
 All dimensions to be verified on site prior to construction (i.e. site dimensions)
 All dimensions (unless otherwise indicated) are to finish faces.

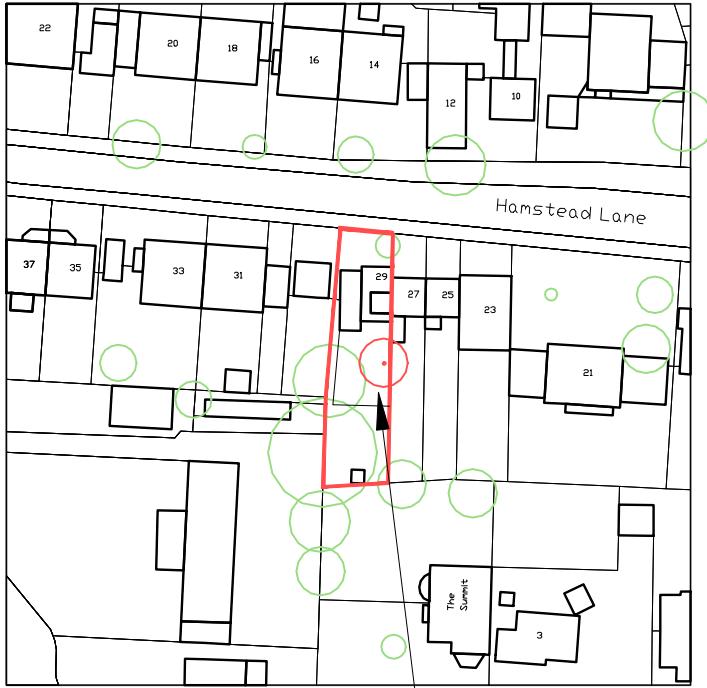

© UKMap Copyright. The GeoInformation Group 2013 Licence No. LANDMLDN1000031211187

**LOCATION PLAN
 SCALE 1:1250**

Tree to be removed
 is marked in red

Rev	Desc	Date	Checked

**Nicholas Meletiou
 ARCHITECTS**

www.nicholasmeletiou.com

3, The Square,
 Richmond,
 SURREY, TW9 1DY

Tel. 0208 948 4209
 Fax 0208 948 4208

Client
NICHOLAS MELETIOU ESQ.

Job Name
**29 HAMPSTEAD LANE
 FLAT 2
 (UPPER GROUND FLOOR)**

Drawing Title:
**LOCATION PLAN/
 AS PROPOSED**

Scale: 1:1250@A4	File Name: 785	Dwg No: 20
MZ	785	Revision No:
	01.03.13	