




EXISTING PLAN - FIRST FLOOR

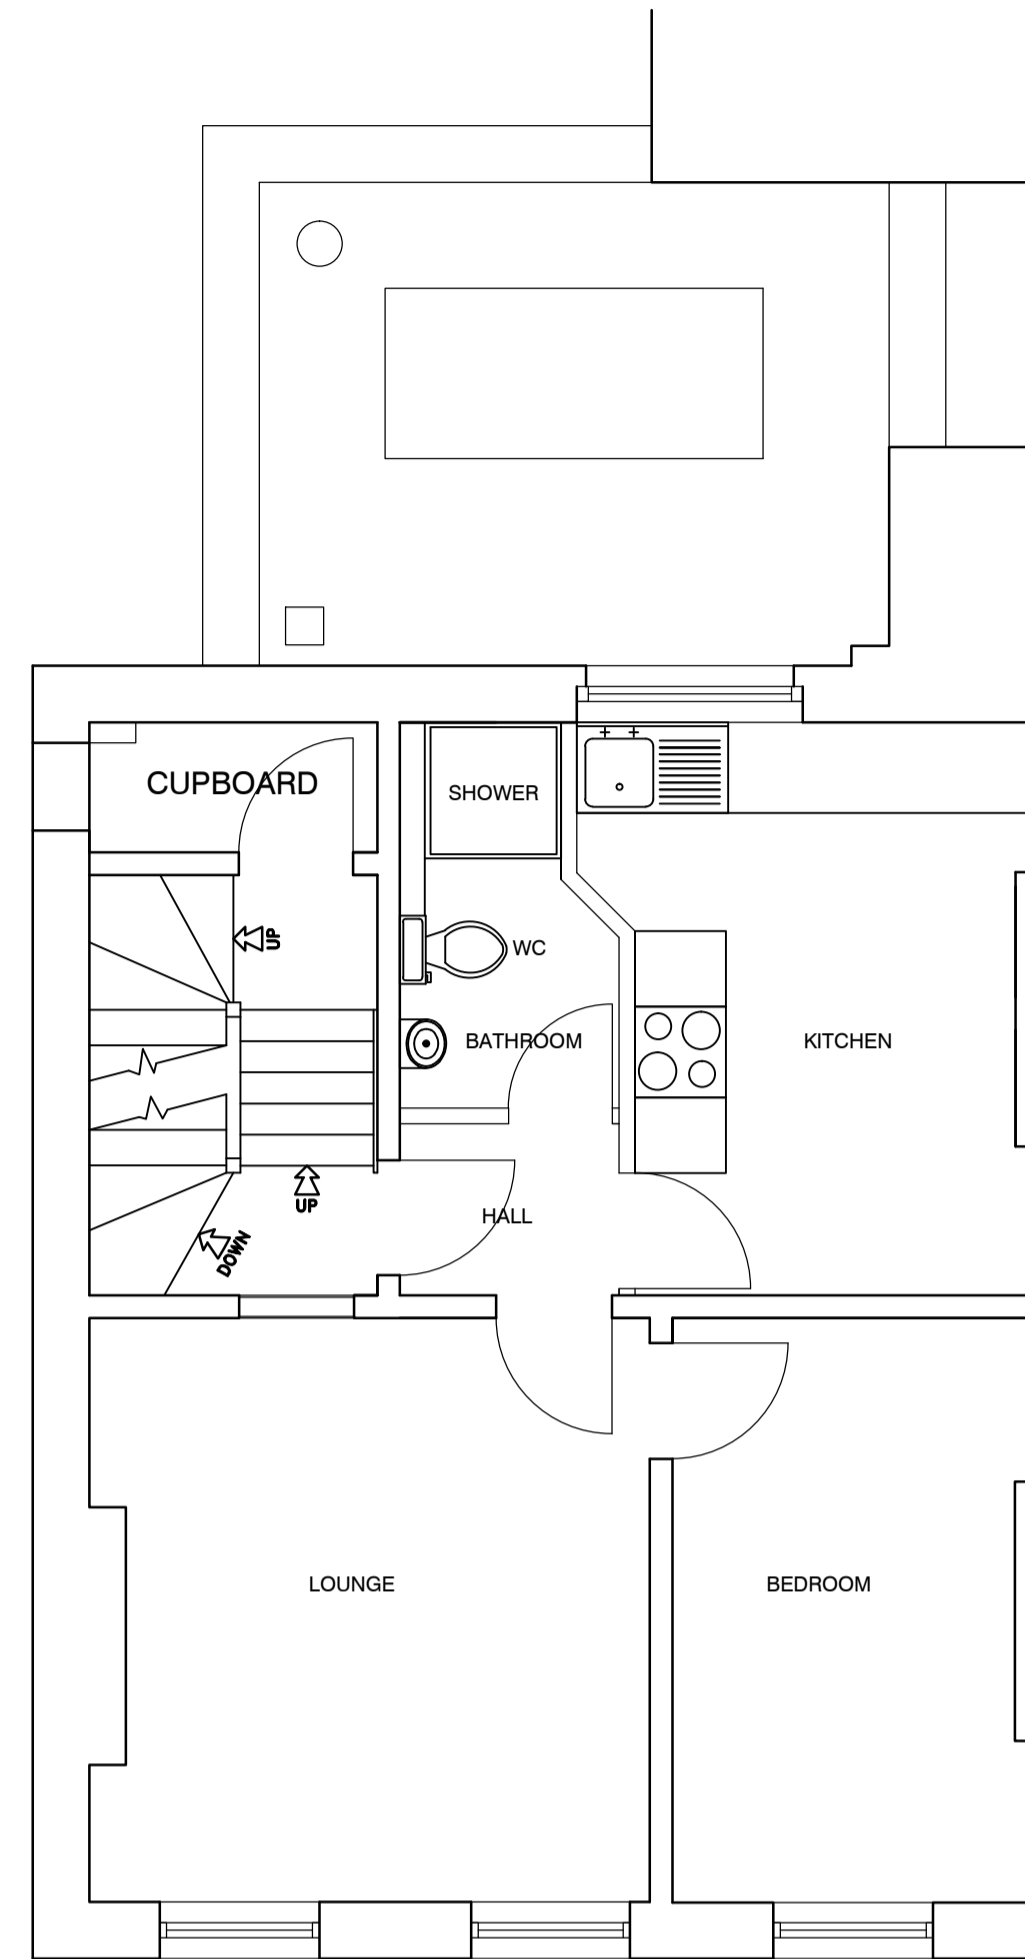


EXISTING PLAN - SECOND FLOOR

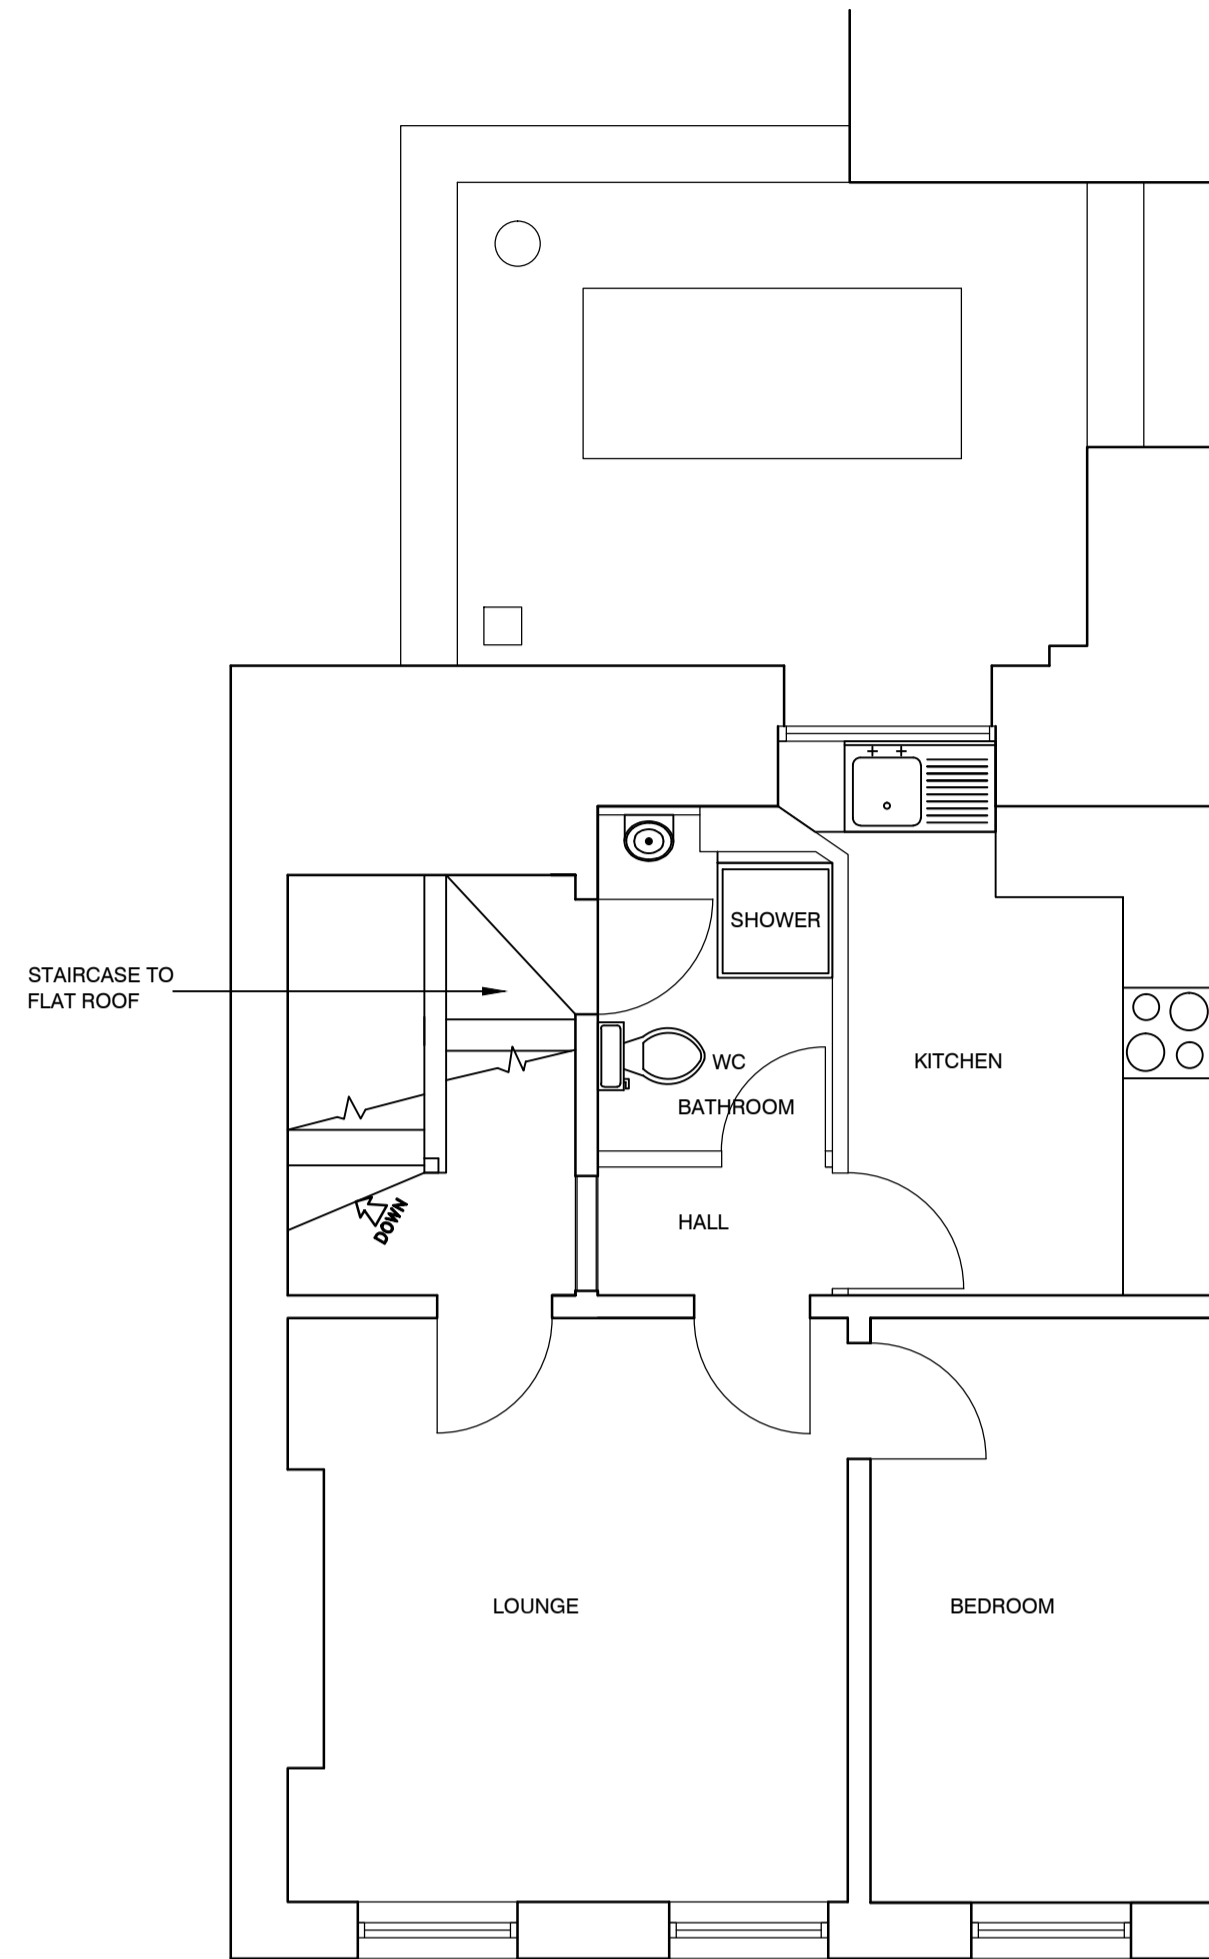

EXISTING PLAN - THIRD FLOOR

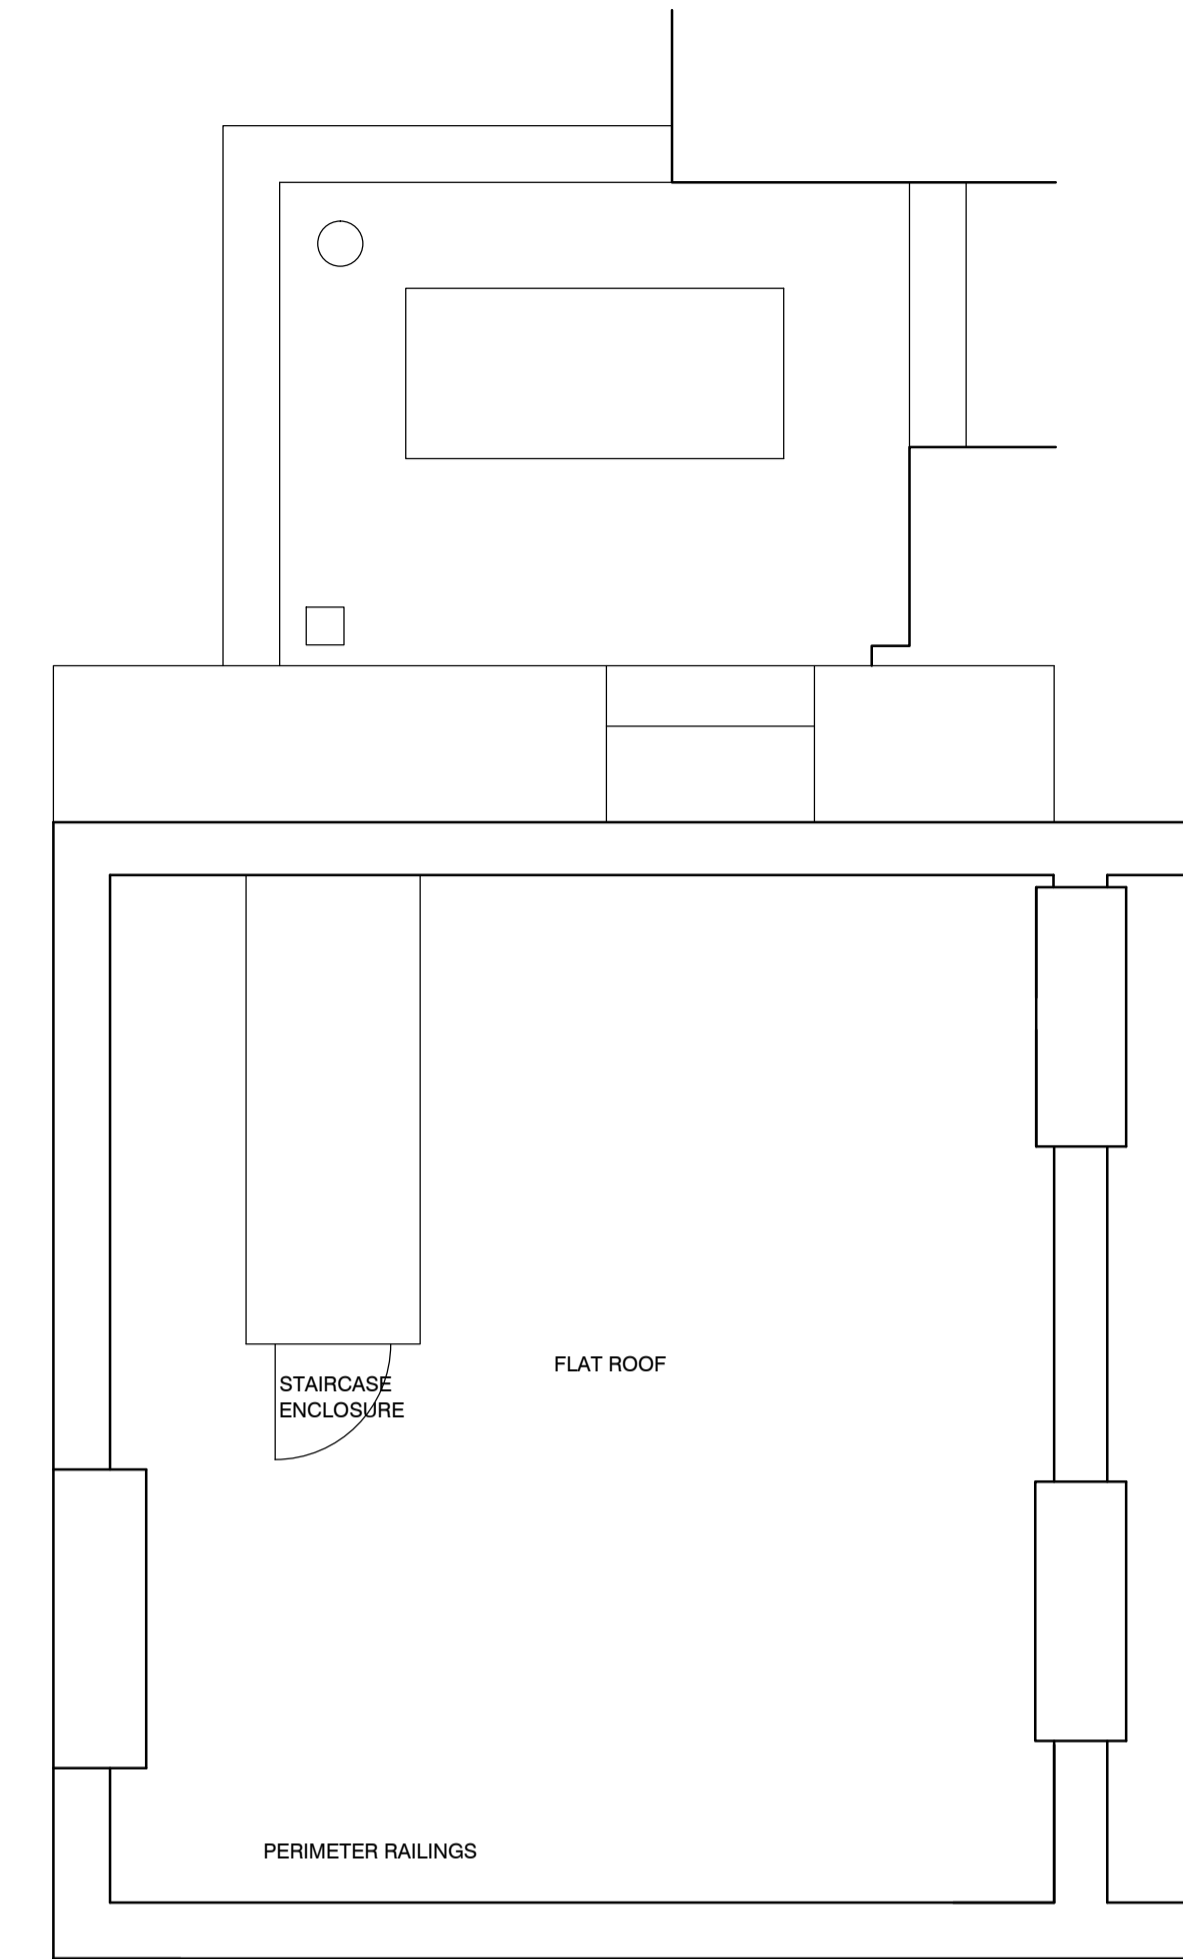

EXISTING PLAN - FLAT ROOF

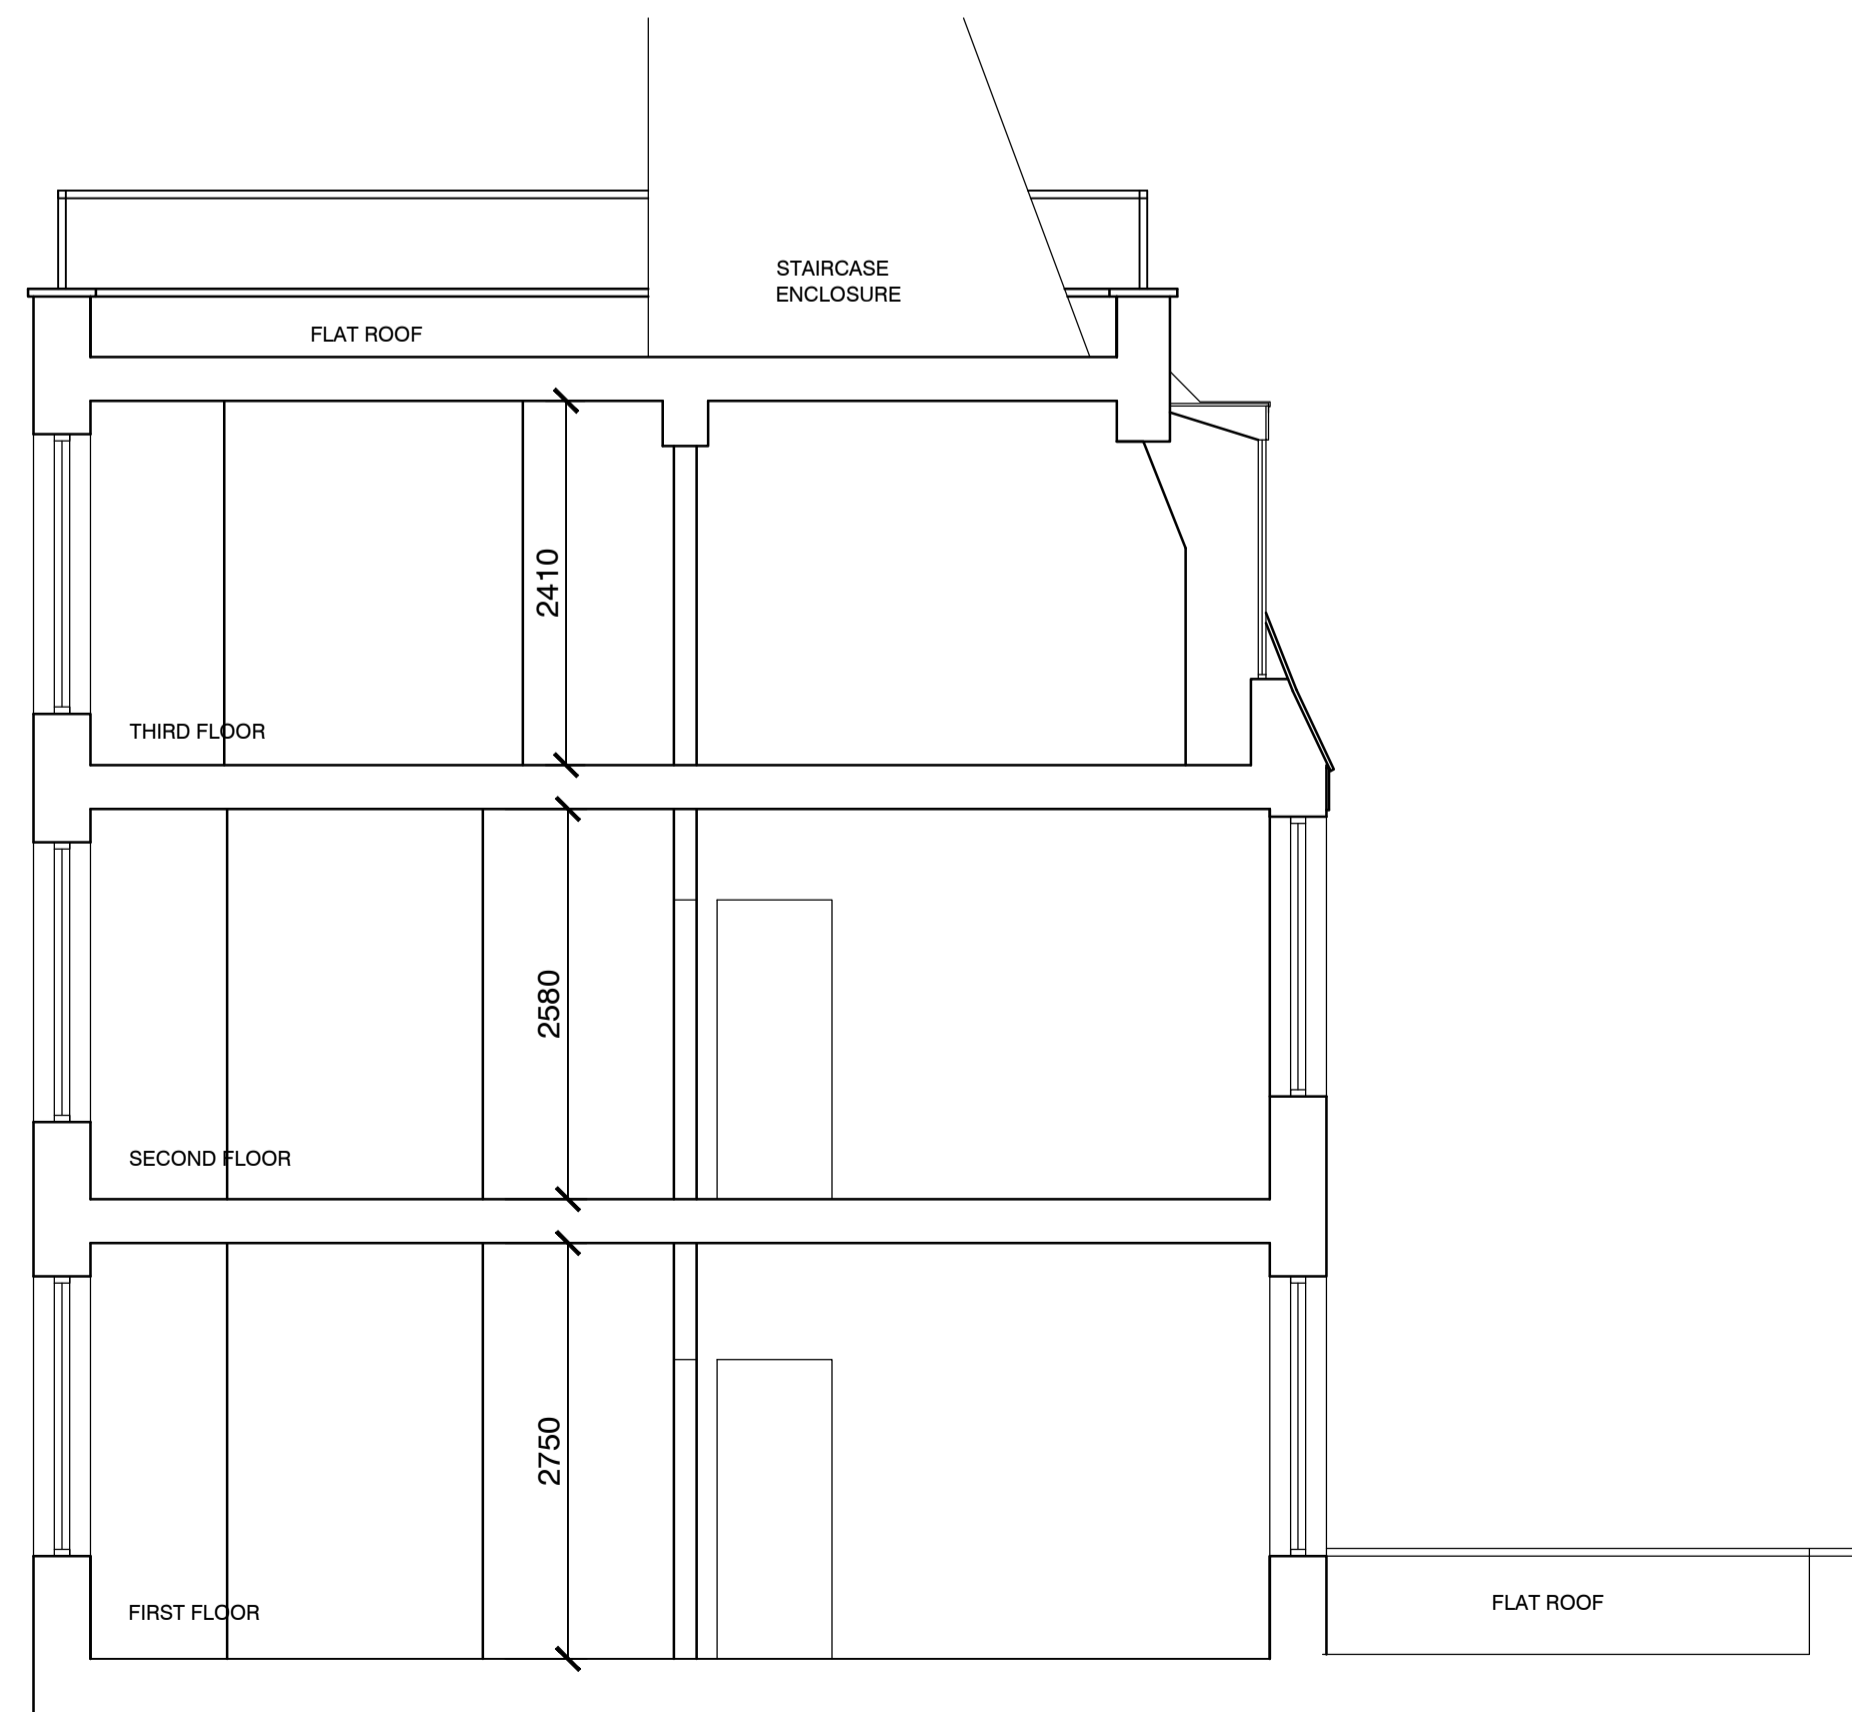

SECTION THROUGH UPPER FLOORS

**SURVEY INFORMATION.**  
 The reader of this drawing is advised that it provides basic information relating to the general size and arrangement of the existing facility.  
 The existing layout does not provide in-depth details of services, equipment, and/or structure.  
 Those undertaking works on behalf of Greggs Plc shall in the first instance, inspect the areas of works prior to commencement and prepare any necessary survey information and make safe prior to works commencing.  
 Pipe/Cable detectors should be used to establish existing services which may be concealed from view.  
 Contractor to consult with local Gas, Electricity, Water, Drainage and Telephone authorities as necessary.

**DESIGN INFORMATION.**  
 This drawing shows the design requirements in principle for the refurbished premises, and is supported by Greggs / Bakers Oven Contractors Guide.  
 If in any doubt you must contact the relevant Shopfitting Manager.  
 Where the nature of the works requires detailed design the Contractor will provide all such information necessary for the works to be carried out in a safe and workmanlike manner. All information established during detailed design, including risk assessments, method statements etc. shall be provided to the Principal Contractor for inclusion in the Construction Phase Health & Safety Plan, which must be altered accordingly.

**HEALTH & SAFETY NOTES.**  
 These notes are to read in accordance with the Pre-tender Health & Safety Plan.  
 Contractor to inspect Asbestos register for the property prior to commencing works and satisfy themselves as to the extent of any hazardous materials.  
 The works involve various hazardous activities which could cause injury to those undertaking the works, Greggs plc staff and the general public.  
 Typical risks are listed in the pre-tender plan, however the Contractor must highlight any additional risks which he feels have not been identified.  
 Risk Assessments and/or Method Statements must be provided for each of these tasks prior to works commencing.  
 Works should not be undertaken if this information is unavailable and/or works should be delayed if circumstances on site require the risk assessment/ method statement to be modified.  
 All works must comply with current legislation, Health & Safety at Work Acts and guidelines, CDM Regulations and Management of Health & Safety at Work Act.  
 All supplies/services/equipment/components shall be tested and commissioned before Handover and left in perfect working order.

**WORKMANSHIP.**  
 The site is to be kept clean and free from all waste, debris, rubbish and obstructions at all times and it should be removed from site at regular intervals. All waste to be disposed of at authorised sites. Contractor to allow for all fees and costs incurred, and documentation of correct disposal should be made available to Greggs if requested.  
 Contractor to take all due care and attention when undertaking demolition, removal or stripping out. If suspect materials are encountered the works in the area to be stopped immediately, sealed off and immediately reported.  
 The Contractor is to ensure that all works and workmanship complied with the relevant code of practice within BS 8000, including all amendments.

**ATTENDANCES.**  
 Contractor to allow for attendance's on any nominated sub contractors and include these costs in the tender price.  
 Nominated Subcontractors are to be allowed full use of site facilities and services.  
 Contractor to allow for attendance on nominated suppliers of equipment and to administer their safe unloading, storage and positioning.

REV	DESCRIPTION	DATE	NAME

**GREGGS**

GREGGS SOUTH EAST  
 GOULD ROAD  
 TWICKENHAM  
 TW2 6RT  
 tel.: (0208) 294 2121

Title  
**HOLBORN TRAINING FACILITY**

Title  
**EXISTING PLAN & SECTIONS FOR UPPER PARTS**

Site Address  
**81A LEATHER LANE, HOLBORN, LONDON,  
 EC1N 7TS**

Gross Building Area Sq Ft	Gross Sales Area Sq Ft
------------------------------	---------------------------

Drawing No. R50E/S0989/21	Rev.
------------------------------	------

Date JUNE 2014	Scale 1:50	@ A1
-------------------	---------------	---------

Drawn by JM	Scale Bar
Issued 25-Jul-14	